




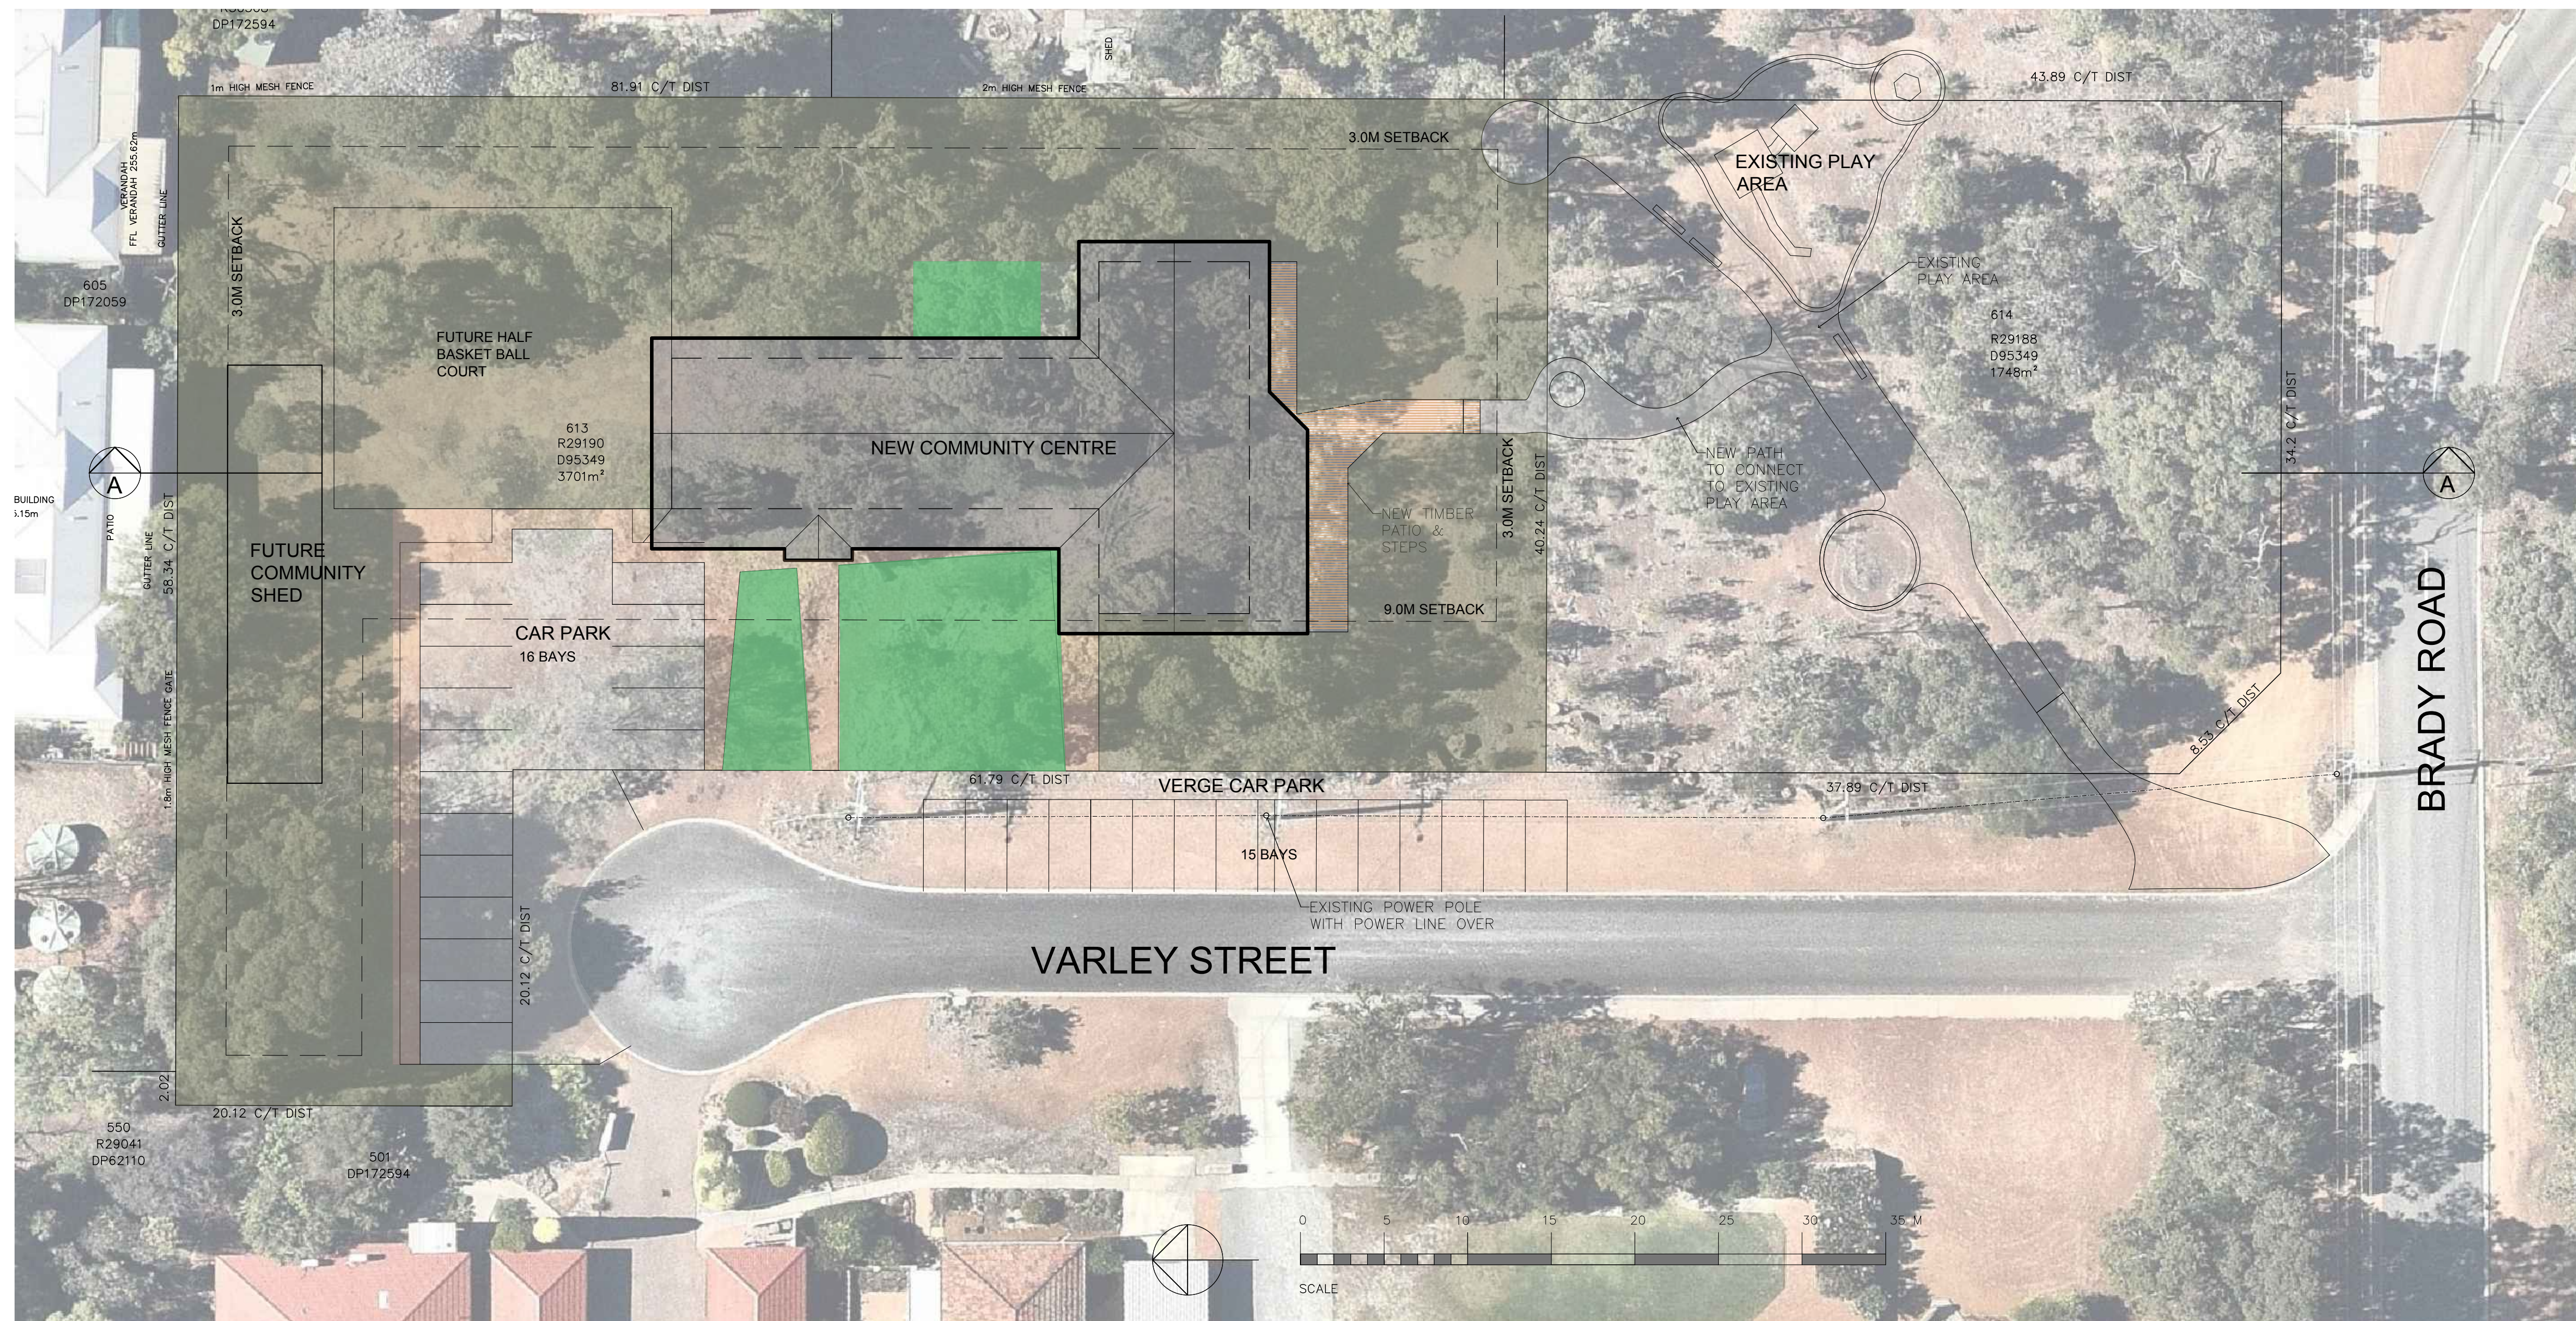


PROPOSED SITE PLAN OPTION 5
2 December 2019
SCALE 1 : 200 @ A1

SK.03
REV H

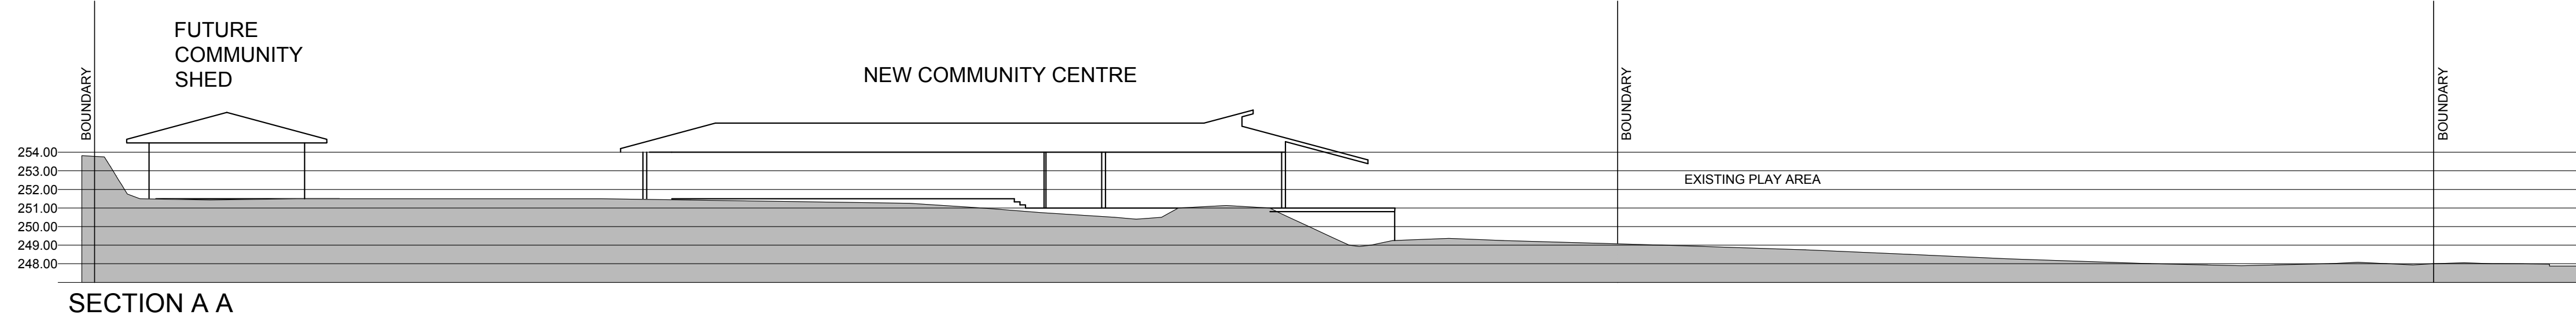

SPHERE
ARCHITECTS
0400191374
spherearchitects@gmail.com
22 Merivale Way, Greenwood, WA 6024

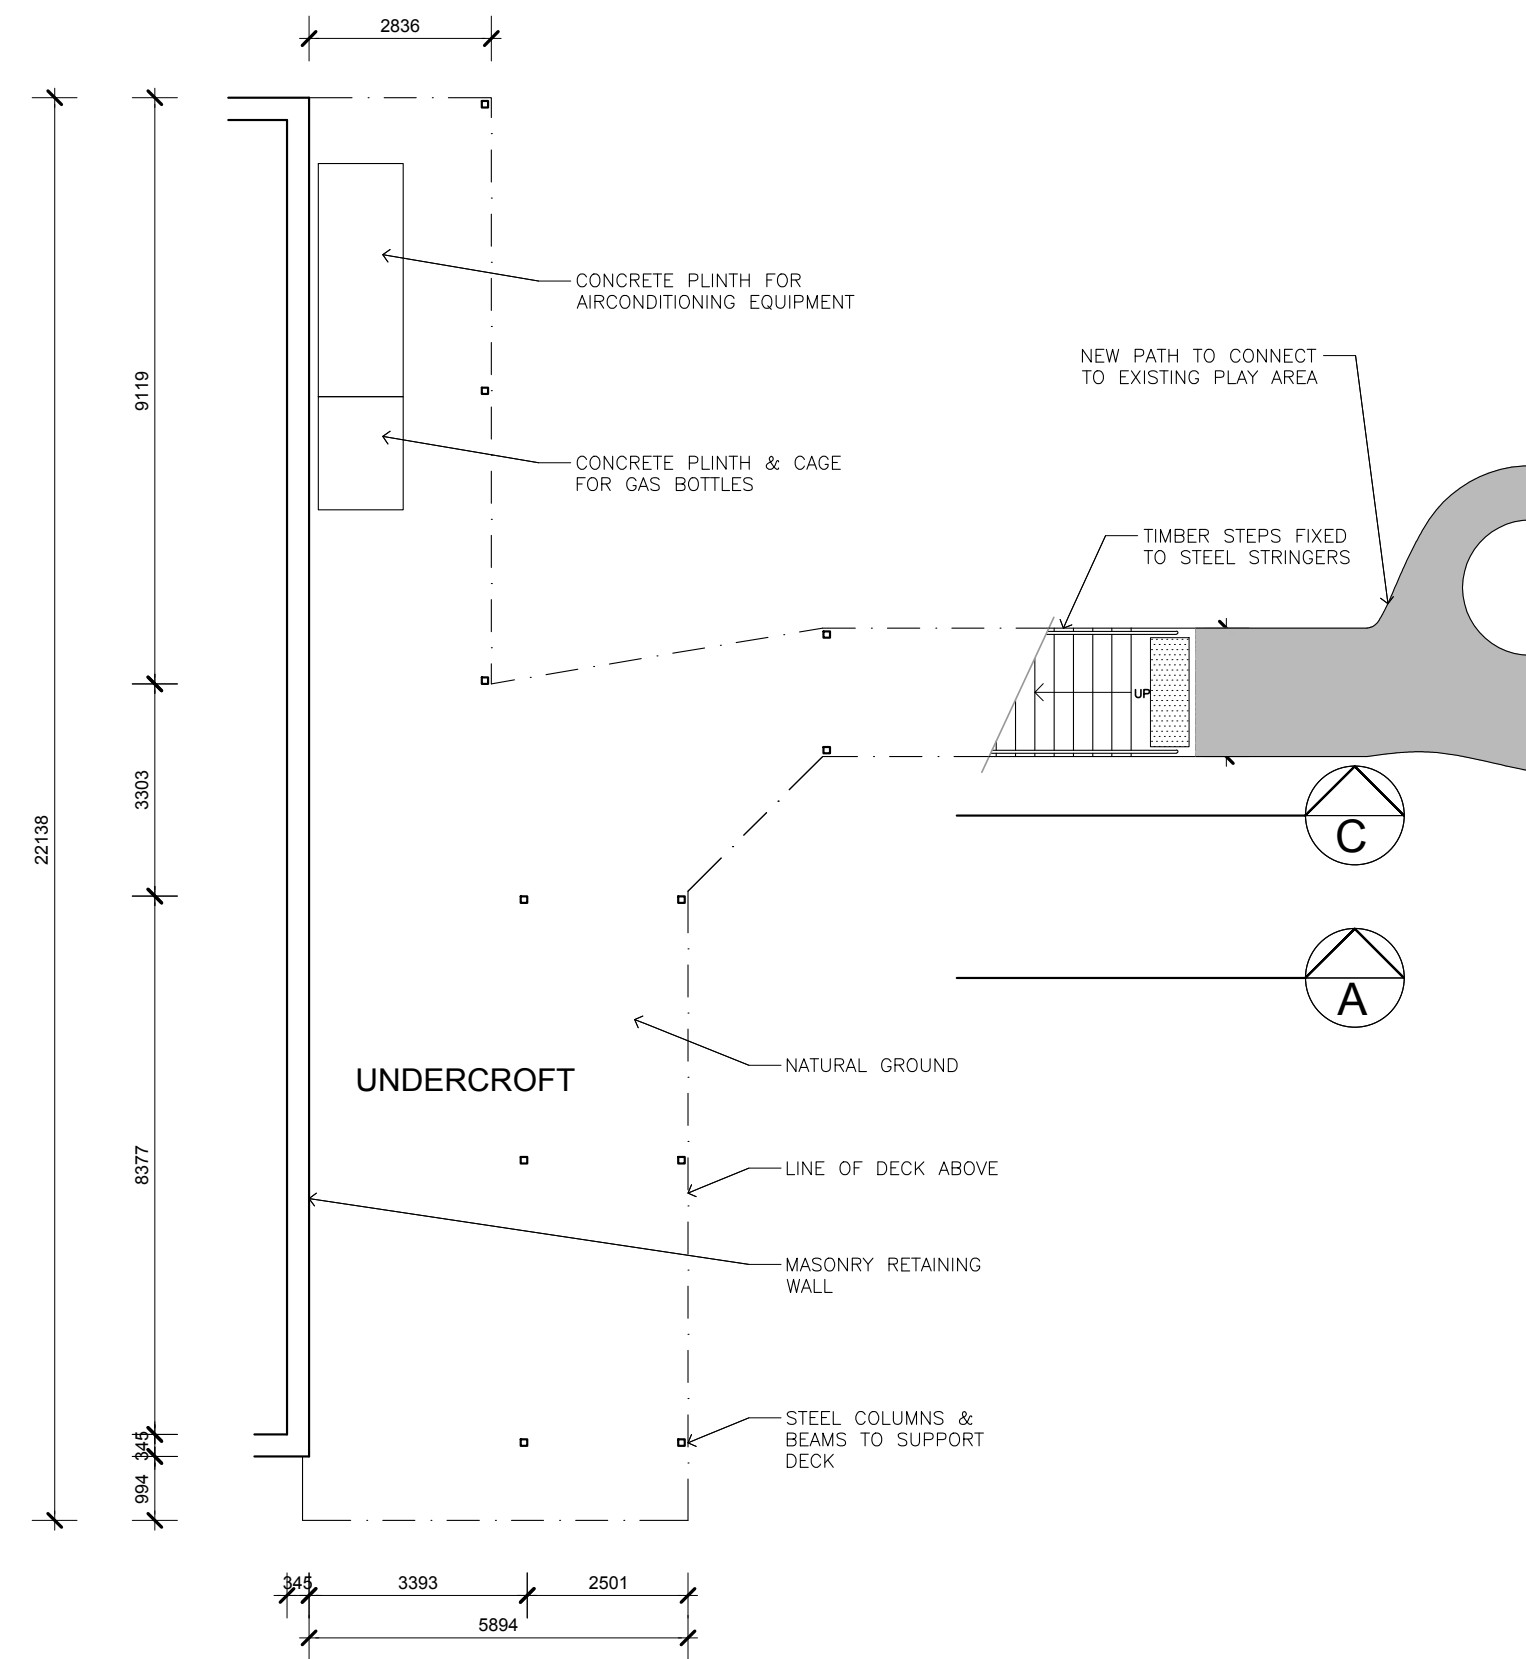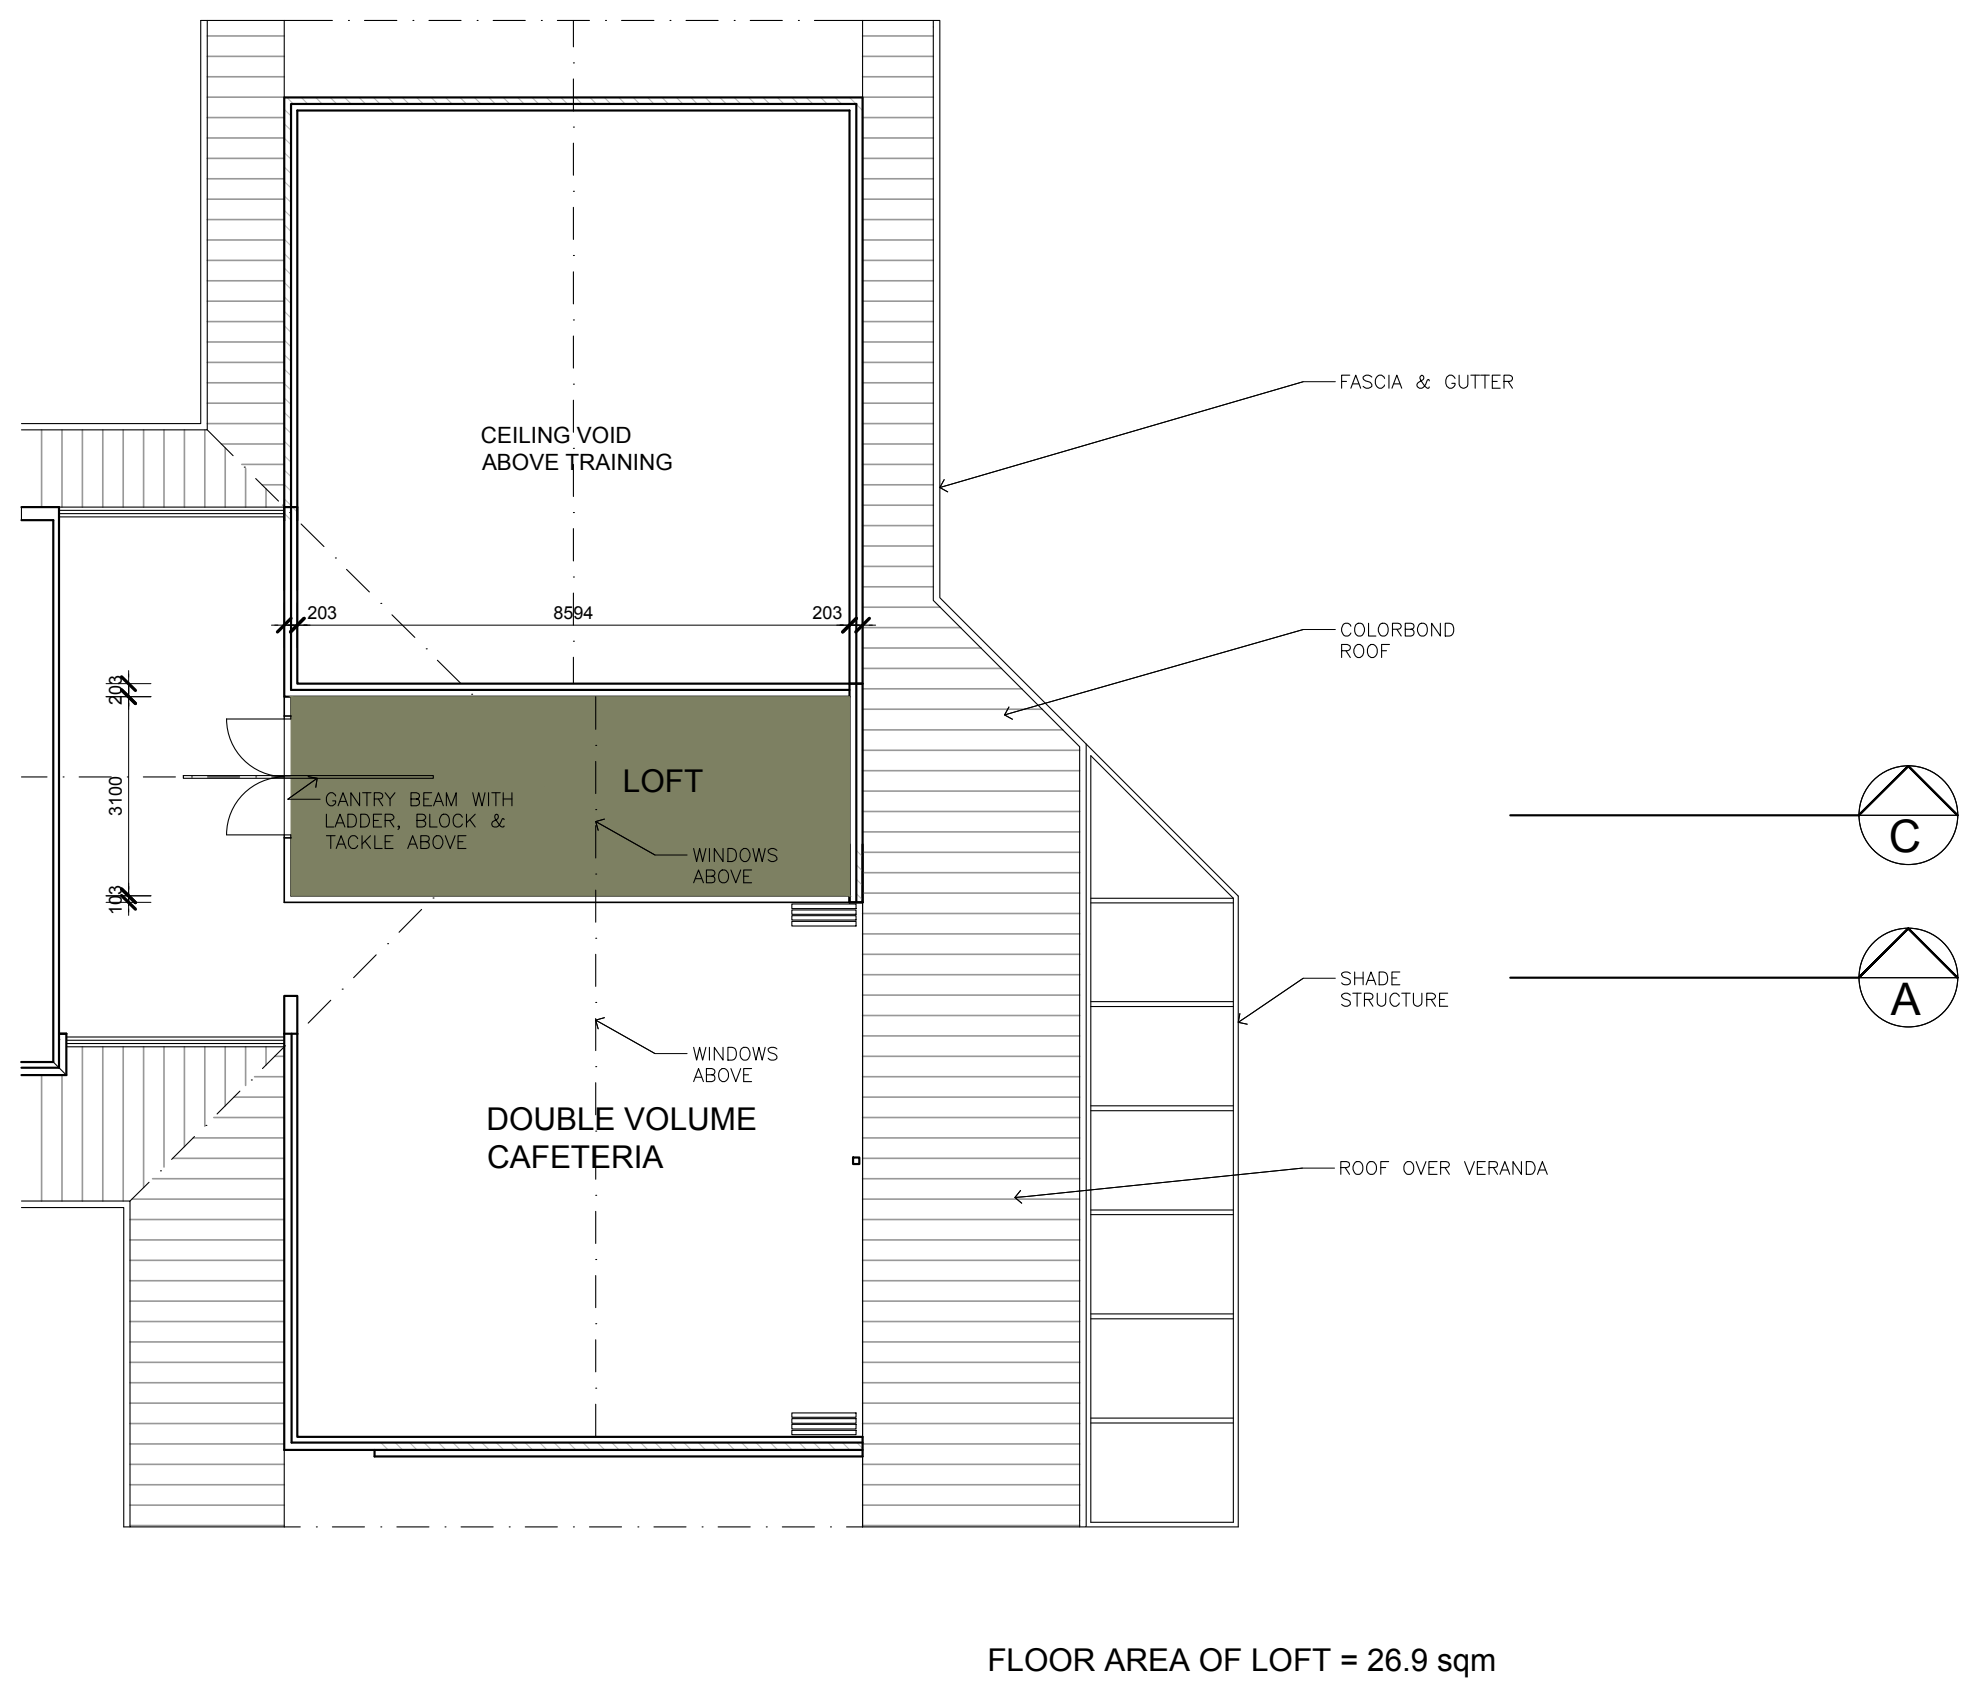

LOFT & UNDERCROFT PLANS Stage 1 & 2
16 October 2019
SCALE 1 : 100 @ A1


SK.08
REV B



SPHERE
ARCHITECTS
0400191374
spherearchitects@gmail.com
22 Merivale Way, Greenwood, WA 6024



WEST ELEVATION

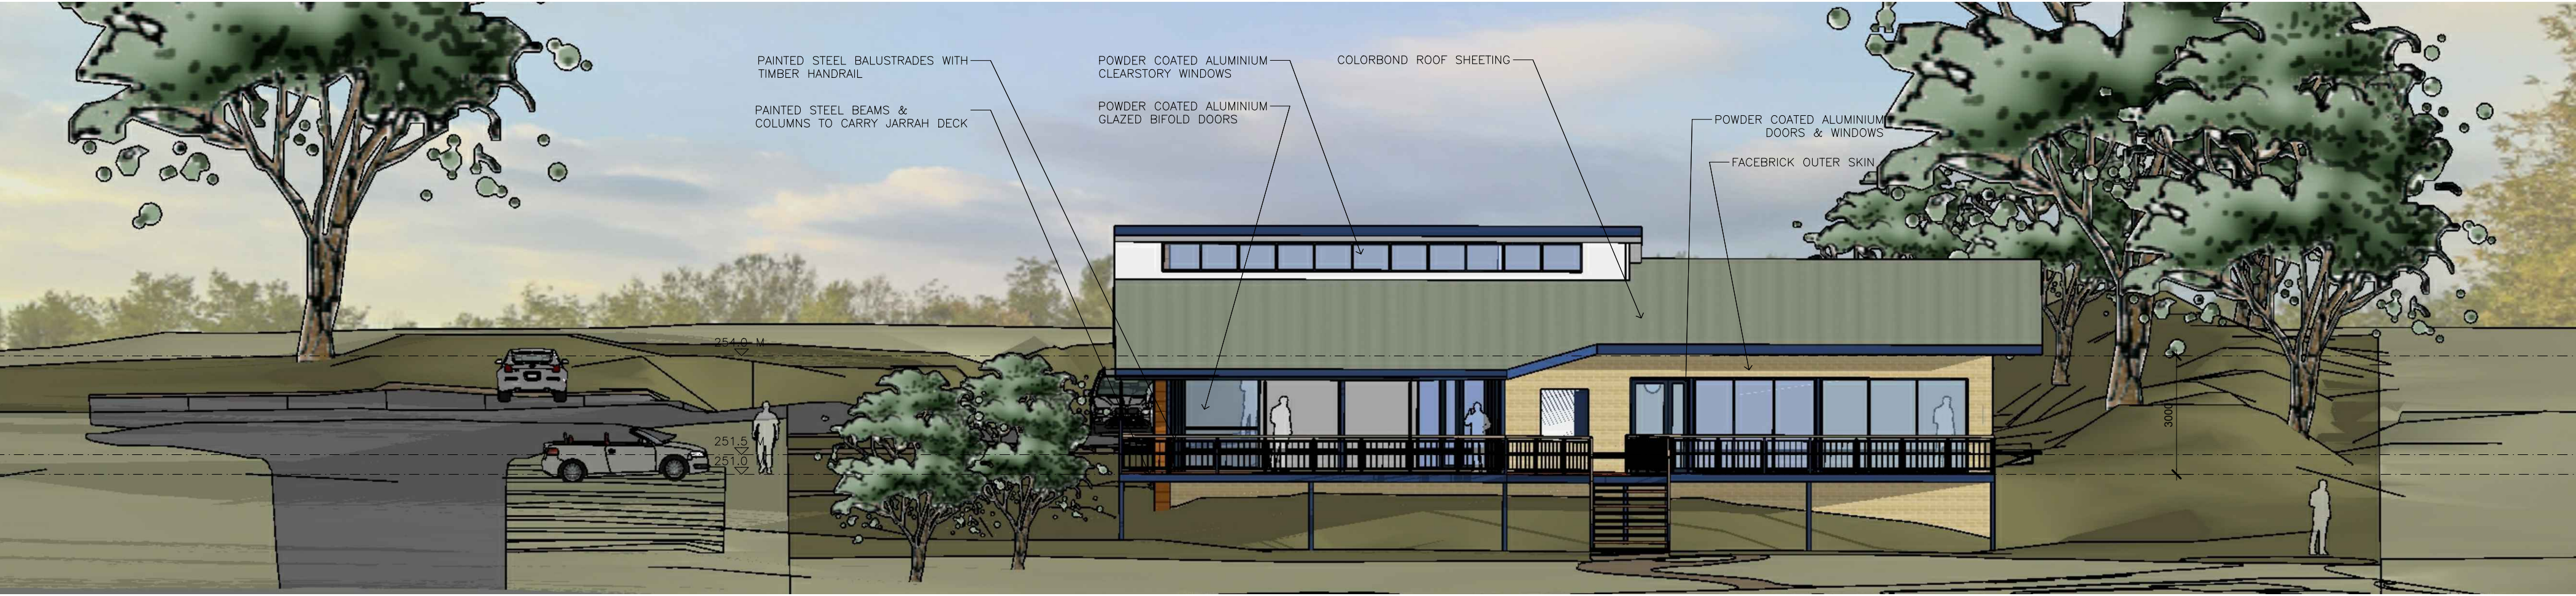

SOUTH ELEVATION



EAST ELEVATION




ELEVATIONS OPTION 7 Stage 1 & 2
16 October 2019
SCALE 1 : 100 @ A1

SK.13
REV B



SPHERE
ARCHITECTS
0400191374
spherearchitects@gmail.com
22 Merivale Way, Greenwood, WA 6024

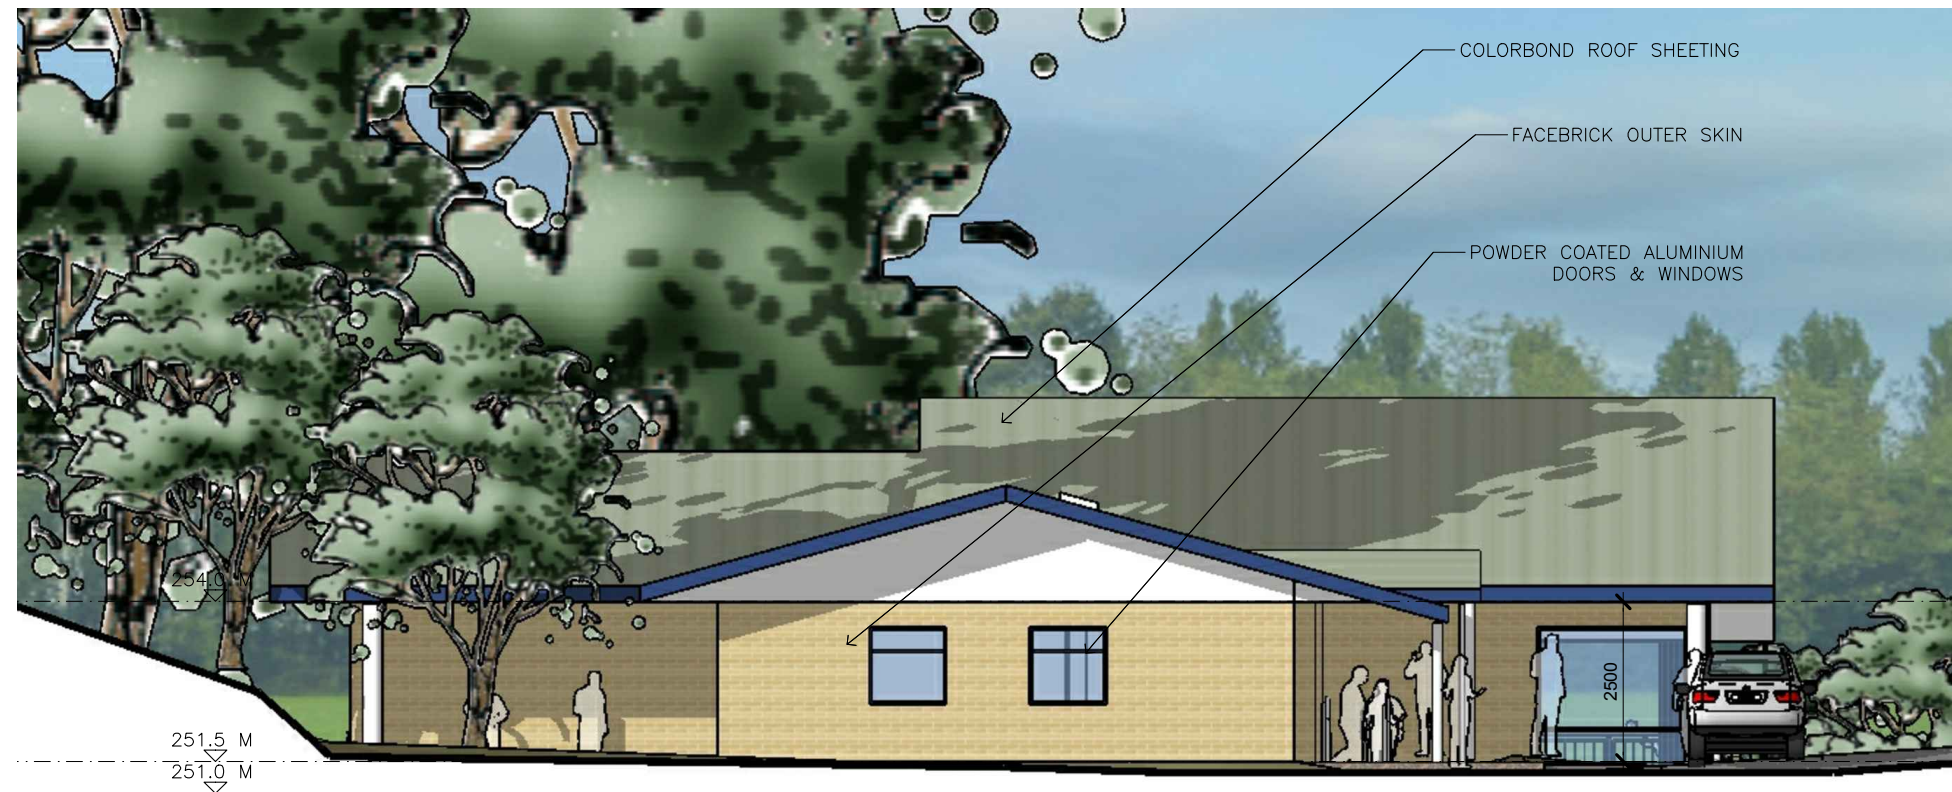

NORTH ELEVATION




SECTION B B



SECTION D D



SECTION A A

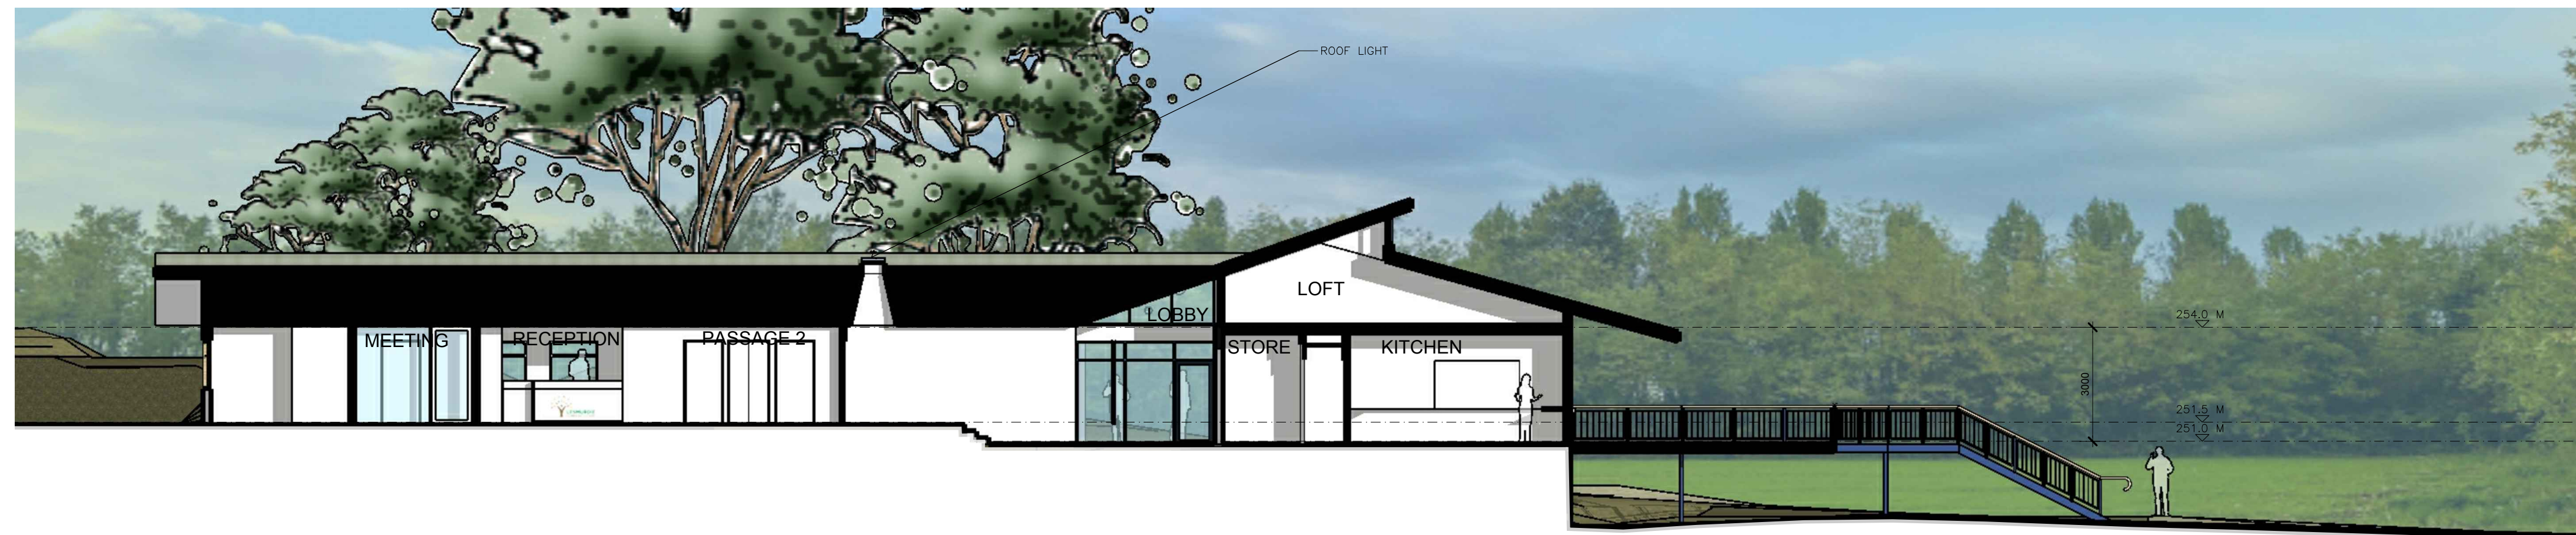

SECTION C C



SECTIONS OPTION 7 Stage 1 & 2

16 October 2019


SCALE 1 : 100 @ A1

SK.14


REV B


SPHERE
 ARCHITECTS

 0400191374
 spherearchitects@gmail.com
 22 Merivale Way, Greenwood, WA 6024

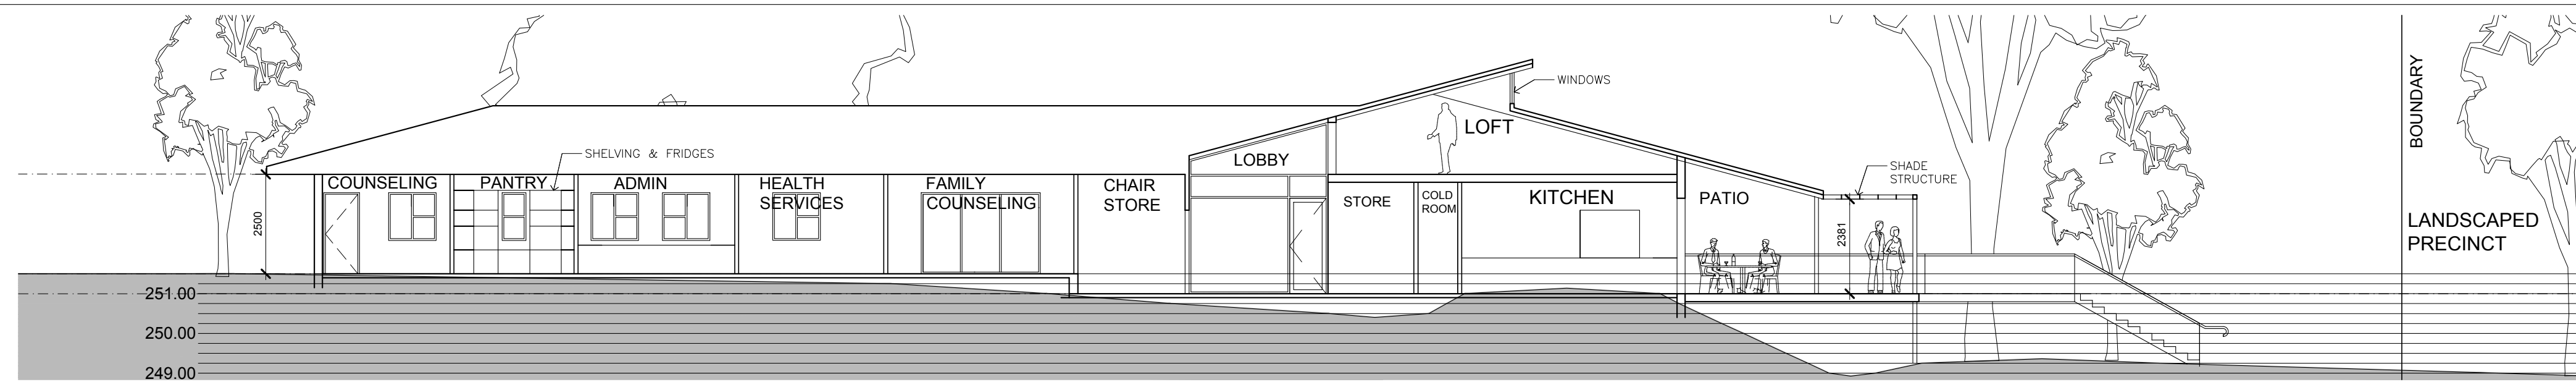

SECTION A A

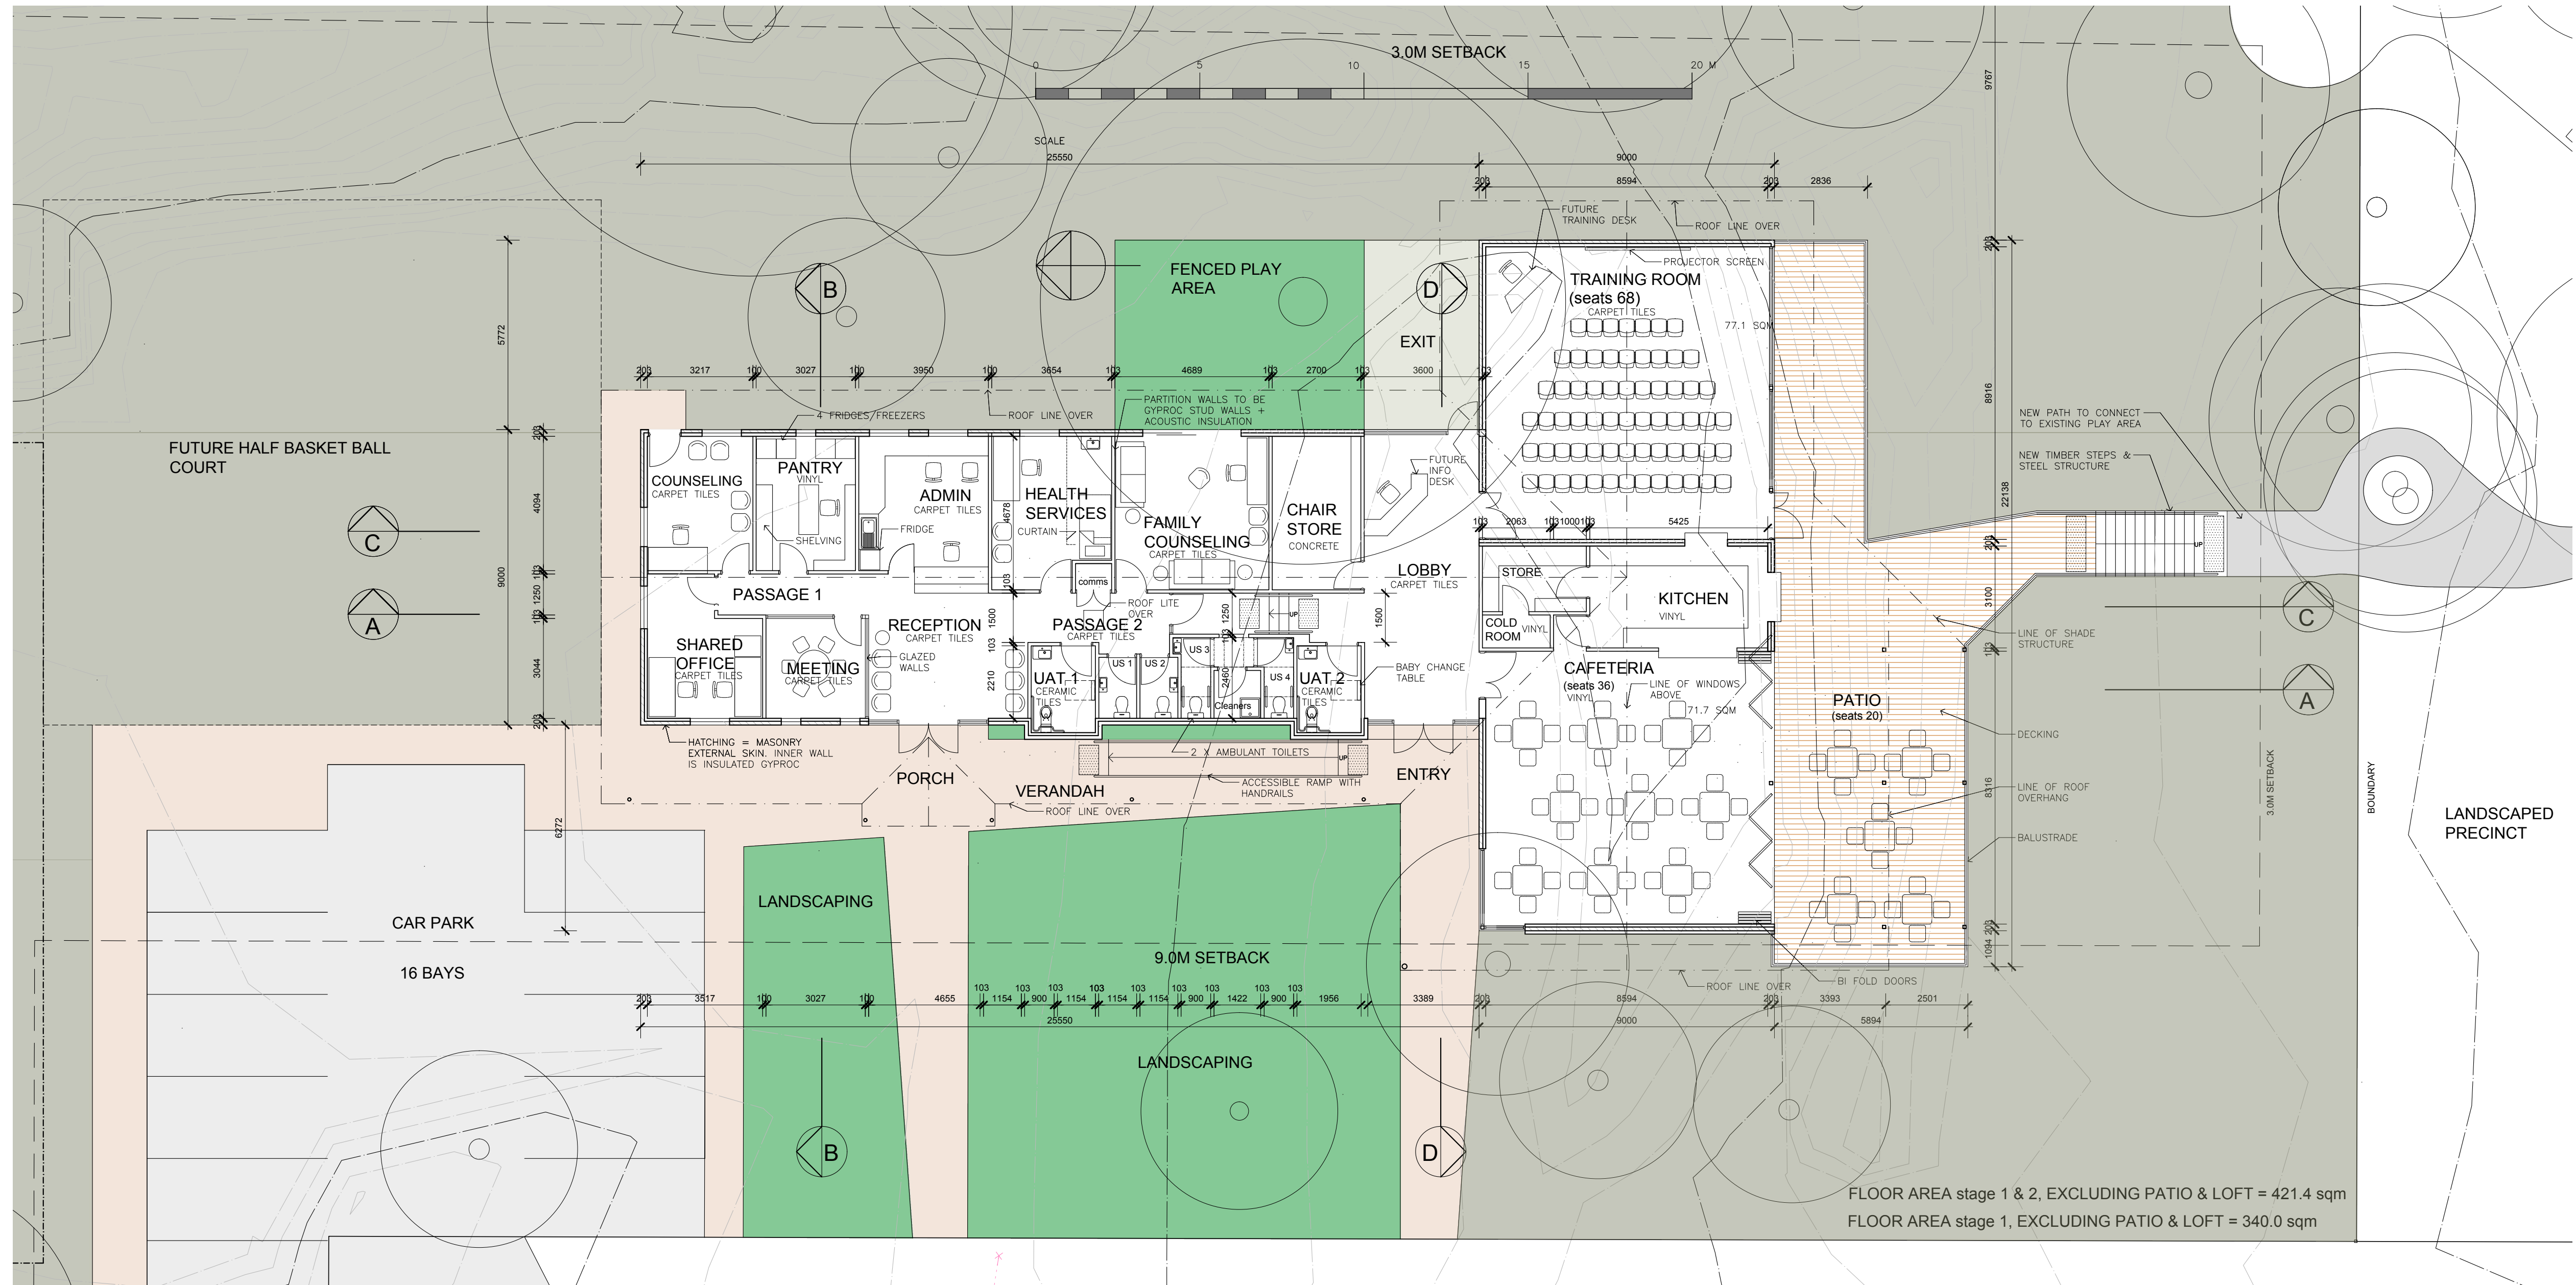

FLOOR PLAN OPTION 7 Stage 1 & 2

21 October 2019

SCALE 1 : 100 @ A1

SK.16

REV C

SPHERE
ARCHITECTS0400191374
spherearchitects@gmail.com
22 Merivale Way, Greenwood, WA 6024



0400191374
spherearchitects@gmail.com
22 Merivale Way, Greenwood, WA 6024

