



4529-02/A

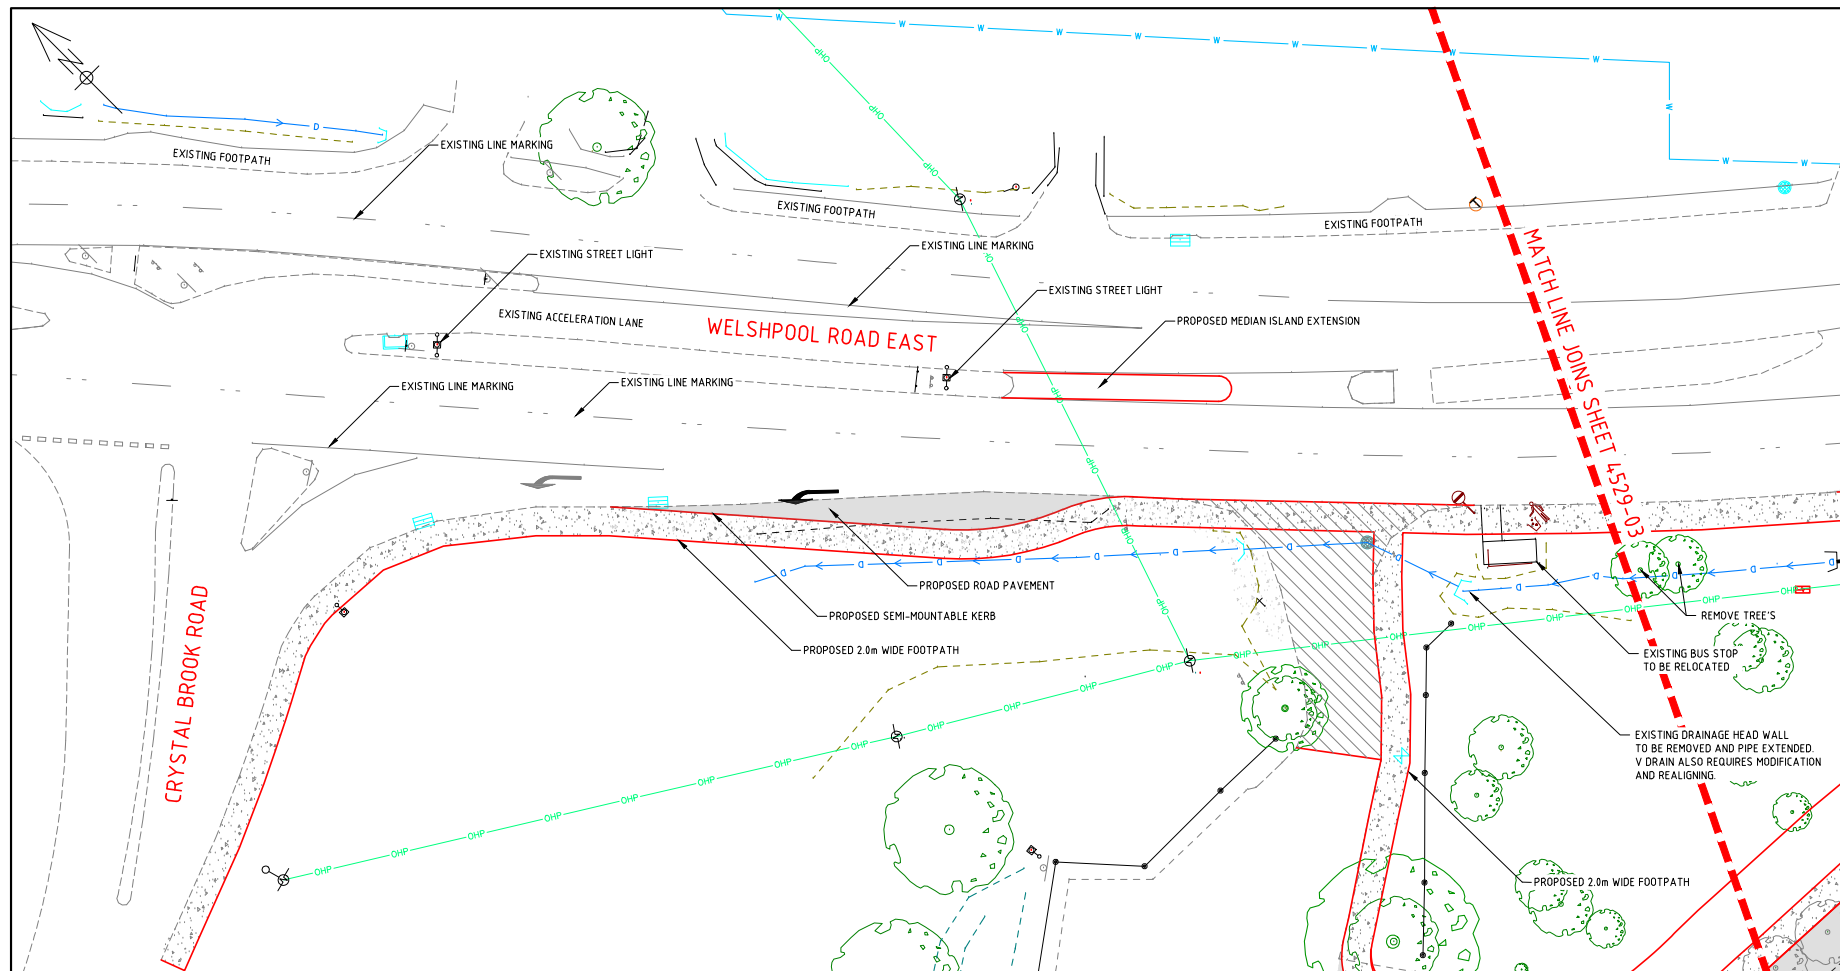

PLAN  
SCALE 1:250

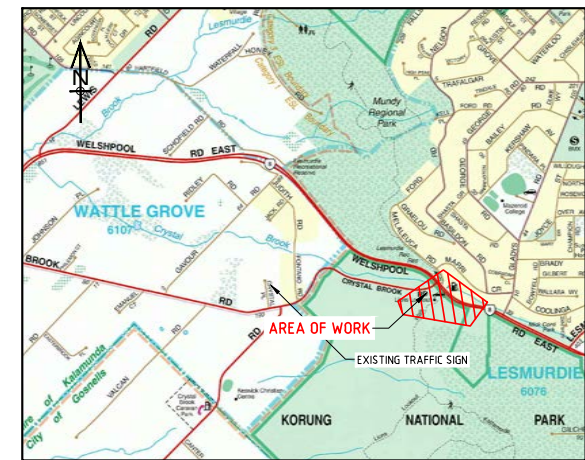

LOCALITY PLAN  
N.T.S.

SERVICES:

- OVER HEAD POWER
- WATER
- DRAINAGE

NOTES:

1. CADASTRAL INFORMATION APPROXIMATE ONLY.
2. SERVICE LOCATIONS DIAGRAMMATIC ONLY. CONTACT SERVICE AUTHORITIES FOR EXACT IN GROUND LOCATIONS.

LEGEND

- NEW FOOTPATH (32MPa)
- NEW ROAD PAVEMENT
- PROPOSED SEMI-MOUNTABLE KERB
- PROPOSED FOOTPATH
- PROPOSED LINE MARKING
- EXISTING KERBING (SEMI-MOUNTABLE)
- CADASTRE
- EXISTING DRAIN GULLY
- EXISTING TREE
- EXISTING STREET LIGHT
- EXISTING POWER POLE

**WARNING**  
SERVICES AND CADASTRAL BOUNDARY LOCATIONS ARE ONLY INDICATIVE AND MUST NOT BE USED FOR EXCAVATION. THE "ONE CALL 1100" SYSTEM SHALL BE USED TO OBTAIN ACCURATE SERVICE LOCATIONS.





ASSET SERVICES

WELSHPOOL ROAD  
PROPOSED TURN POCKET

WELSHPOOL

CONCEPT PLAN (OPTION 3)  
1 OF 3

NO.	REVISION	BY	DATE	AUTH	NO.	REVISION	BY	DATE	AUTH	NO.	SCALE: 1:250	DATE: AHD	ORIG: PC094	DESIGNED: C. EDWARDS	CHECKED: 29/09/20	CONSTRUCTION: N/A	AUTHORIZED: N/A	Structure Code: 420	DRAWING No: 4529-02/A	SHEET: A1	ORIGINAL SIZE: A1
A	ISSUED FOR INTERNAL REVIEW	CE	21/10/20																		

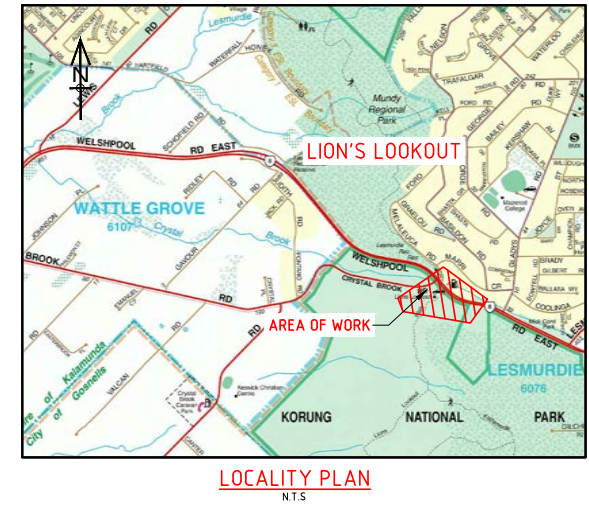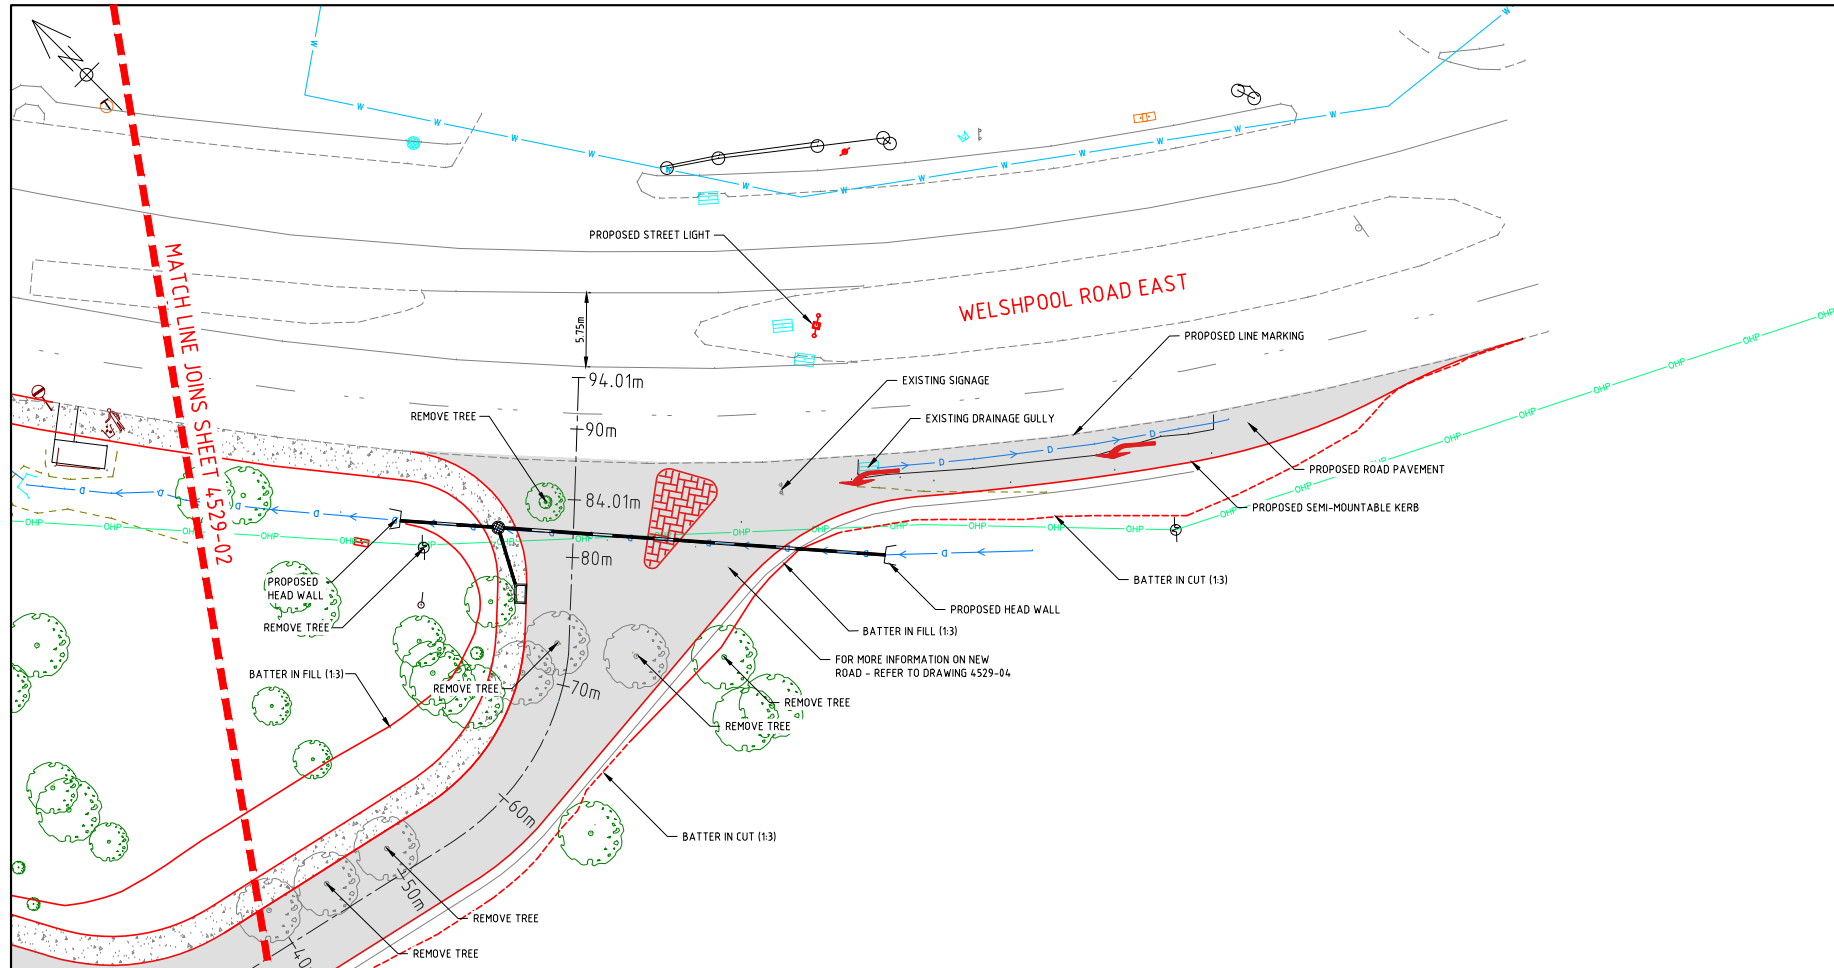

4529-03/A

**PLAN**  
SCALE 1:250

**LEGEND**

	NEW FOOTPATH (32MPa)		EXISTING KERBING (SEMI-MOUNTABLE)
	NEW ROAD PAVEMENT		CADASTRE
	PROPOSED SEMI-MOUNTABLE KERB		EXISTING DRAIN GULLY
	PROPOSED FOOTPATH		EXISTING TREE
	PROPOSED LINE MARKING		EXISTING STREET LIGHT
			EXISTING POWER POLE

**SERVICES:**

	OVER HEAD POWER
	WATER
	DRAINAGE

**NOTES:**

- CADASTRAL INFORMATION APPROXIMATE ONLY.
- SERVICE LOCATIONS DIAGRAMMATIC ONLY. CONTACT SERVICE AUTHORITIES FOR EXACT IN GROUND LOCATIONS.

**WARNING**  
SERVICES AND CADASTRAL BOUNDARY LOCATIONS ARE ONLY INDICATIVE AND MUST NOT BE USED FOR EXCAVATION. THE "ONE CALL 1100" SYSTEM SHALL BE USED TO OBTAIN ACCURATE SERVICE LOCATIONS.



**ASSET SERVICES**

**WELSHPOOL ROAD**  
PROPOSED TURN POCKET

WELSHPOOL




CONCEPT PLAN (OPTION 3)  
2 OF 3

DRAWING No. SHEET / REVISION ORIGINAL DSC. SIZE  
**4529-03/A A1**

NO.	REVISION	BY	DATE	AUTH	NO.	REVISION	BY	DATE	AUTH	NO.	NO.	NO.	NO.	NO.	NO.	NO.	NO.
A	ISSUED FOR INTERNAL REVIEW	CE	21/10/20														



SCALE: 2.5 0 2.5 5.0 7.5 10.0 12.5 1:250 SCALE IN METRES	DRAWN: AHD	CHECKED: PC094	DESIGNED: C. EDWARDS INFRASTRUCTURE DESIGN OFFICER	DATE: 29/09/20	SURVEYED: N/A ENGINEERING SURVEYOR	CONSTRUCTION: N/A INFRASTRUCTURE DESIGN OFFICER	AUTHORIZED: MANAGER ASSET DELIVERY	Discipline: CI	Structure Code: 420
--	------------	----------------	---	----------------	---------------------------------------	--	------------------------------------	----------------	---------------------

4529-04/A

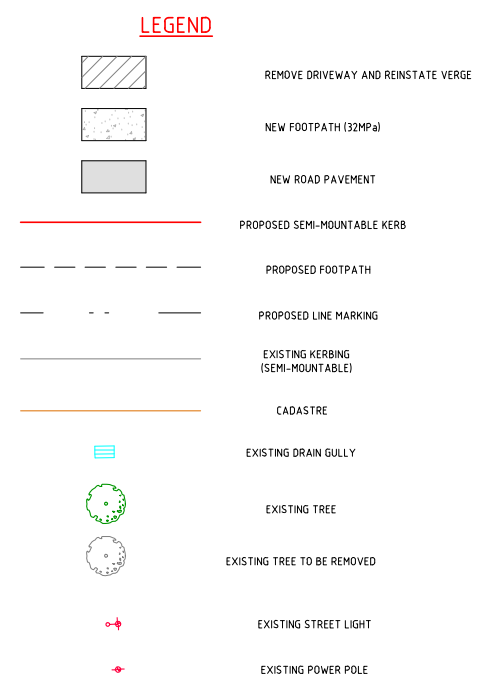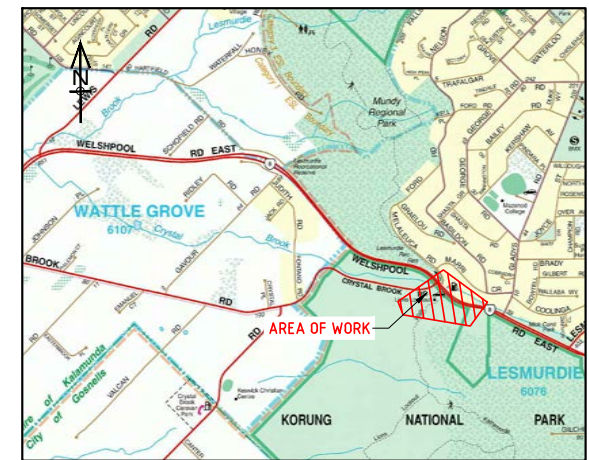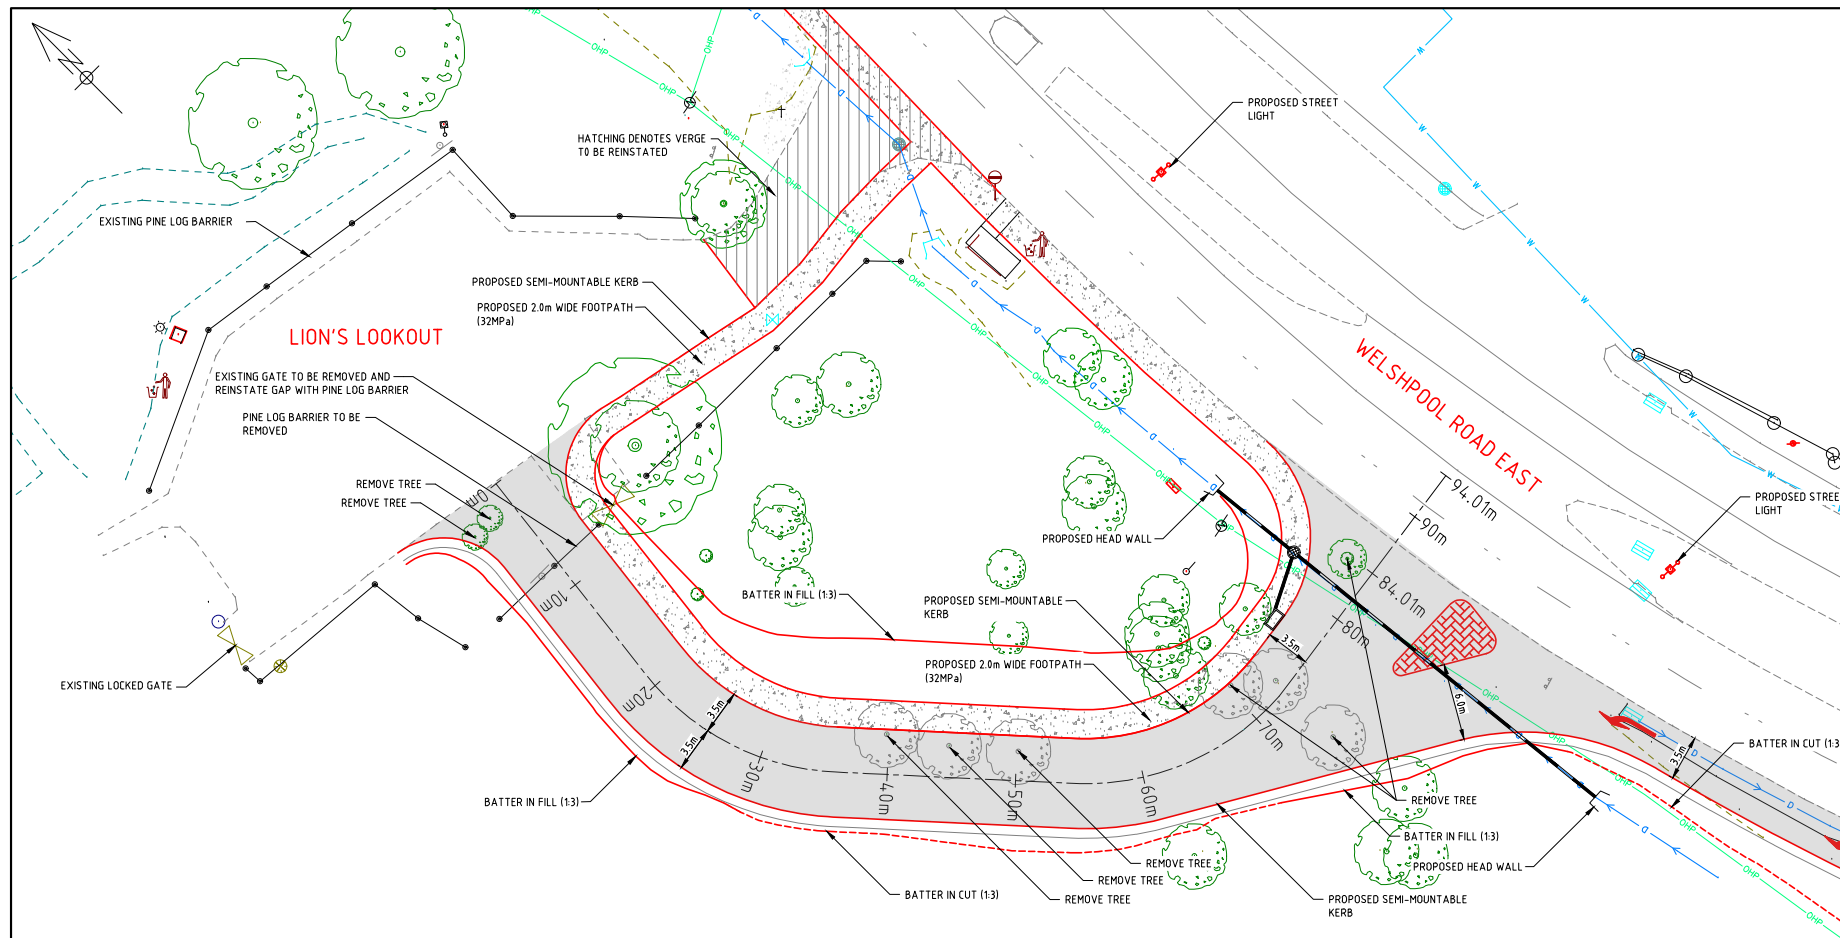

**NOTES:**

- CADASTRAL INFORMATION APPROXIMATE ONLY.
- SERVICE LOCATIONS DIAGRAMMATIC ONLY. CONTACT SERVICE AUTHORITIES FOR EXACT IN GROUND LOCATIONS.

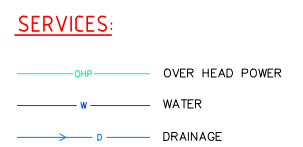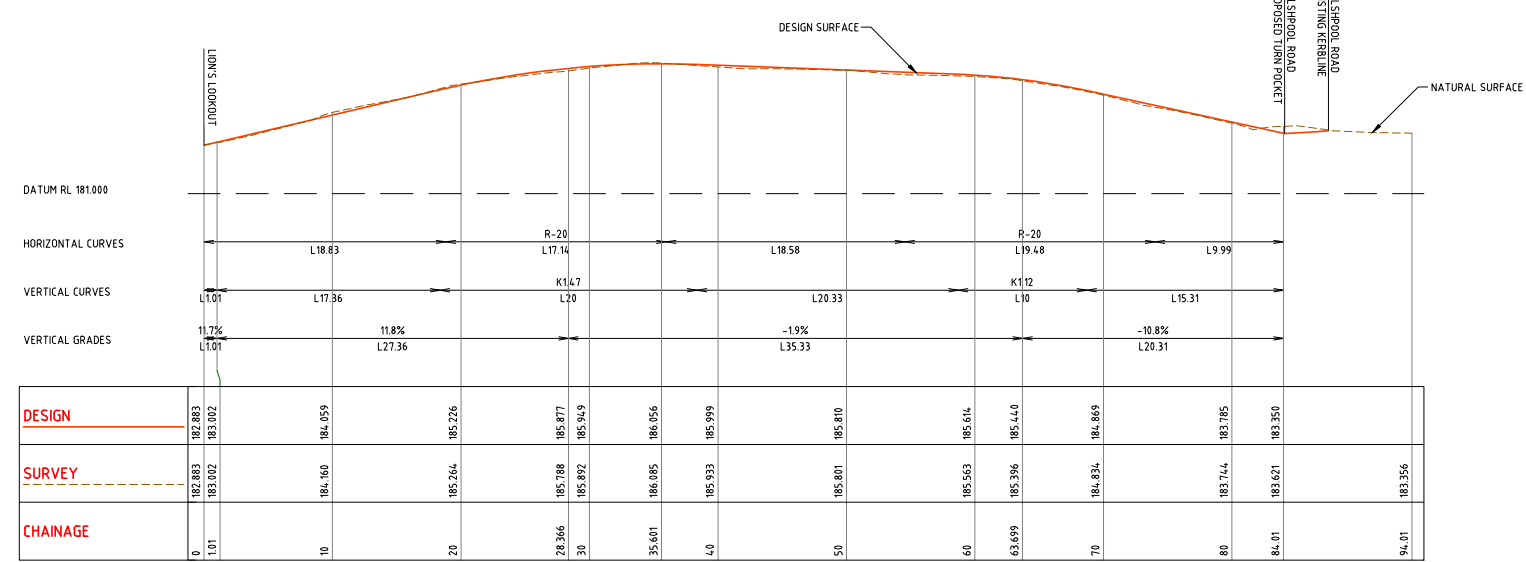

**ASSET SERVICES**

**WELSHPOOL ROAD**  
PROPOSED TURN POCKET

WELSHPOOL  
CONCEPT PLAN AND PROFILE (OPTION 3)  
3 OF 3

DRAWING No. 4529-04/A SHEET /REVISION ORIGINAL DRC. SIZE  
**A1**

**WARNING**  
SERVICES AND CADASTRAL BOUNDARY LOCATIONS ARE ONLY INDICATIVE AND MUST NOT BE USED FOR EXCAVATION. THE "ONE CALL 1100" SYSTEM SHALL BE USED TO OBTAIN ACCURATE SERVICE LOCATIONS.

NO.	REVISION	BY	DATE	AUTH	NO.	REVISION	BY	DATE	AUTH	NO.	NO.	NO.	NO.	NO.	NO.
A	ISSUED FOR INTERNAL REVIEW	CE	21/10/20												