

# MAIDA VALE PAVILION REDEVELOPMENT

TENDER ISSUE



ARCHITECTURAL DRAWING SCHEDULE			
Drawing Number	Drawing Name	Revision Date	Revision
A0.00	COVER SHEET	24.08.23	T0
A0.01	SITE SURVEY	24.08.23	T0
A1.00	SITE PLAN	24.08.23	T0
A1.01	DEMOLITION PLAN	24.08.23	T0
A2.10	OVERALL FLOOR PLAN	24.08.23	T0
A2.11	FLOOR PLAN- PART 1	24.08.23	T0
A2.12	FLOOR PLAN- PART 2	24.08.23	T0
A2.20	SLAB SET-OUT PLAN	24.08.23	T0
A2.30	FINISHES PLAN	24.08.23	T0
A2.40	CEILING PLAN	24.08.23	T0
A2.50	ROOF PLAN	24.08.23	T0
A3.00	ELEVATIONS - SHEET 01	24.08.23	T0
A4.00	BUILDING SECTIONS - SHEET 01	24.08.23	T0
A4.01	BUILDING SECTIONS - SHEET 02	24.08.23	T0
A5.01	PLAN DETAILS - SHEET 01	24.08.23	T0
A5.02	PLAN DETAILS - SHEET 02	24.08.23	T0
A5.10	SECTION DETAILS - SHEET 01	24.08.23	T0
A5.11	SECTION DETAILS - SHEET 02	24.08.23	T0
A5.12	SECTION DETAILS - SHEET 03	24.08.23	T0
A5.13	SECTION DETAILS - SHEET 04	24.08.23	T0

ARCHITECTURAL DRAWING SCHEDULE			
Drawing Number	Drawing Name	Revision Date	Revision
A5.20	SPECTATOR SEATING- SLAB SET OUT AND SECTIONS- SHEET 01	24.08.23	T0
A5.21	SPECTATOR SEATING- SLAB SET OUT AND SECTIONS- SHEET 02	24.08.23	T0
A5.22	RAMP AND TIMBER SCREEN DETAILS	24.08.23	T0
A5.23	TIMBER SCREEN DETAILS	24.08.23	T0
A6.01	DOOR AND WINDOW SCHEDULE - SHEET 01	24.08.23	T0
A7.00	ROOM LAYOUTS- KEY PLAN	24.08.23	T0
A7.01	ROOM LAYOUTS- SHEET 01	24.08.23	T0
A7.02	ROOM LAYOUTS- SHEET 02	24.08.23	T0
A7.03	ROOM LAYOUTS- SHEET 03	24.08.23	T0
A7.04	ROOM LAYOUTS- SHEET 04	24.08.23	T0
A7.05	ROOM LAYOUTS- SHEET 05	24.08.23	T0
A7.06	ROOM LAYOUTS- SHEET 06	24.08.23	T0
A7.07	ROOM LAYOUTS- SHEET 07	24.08.23	T0
A8.00	FIXTURE DETAILS - SHEET 01	24.08.23	T0
A8.01	FIXTURE DETAILS - SHEET 02	24.08.23	T0
A10.01	FFE AND MATERIALS SCHEDULE - SHEET 01	24.08.23	T0
A10.02	FFE AND MATERIALS SCHEDULE - SHEET 02	24.08.23	T0
A10.03	FFE AND MATERIALS SCHEDULE - SHEET 03	24.08.23	T0

NOTE:  
REFER TO SERIES 10 ARCHITECTURAL DRAWINGS FOR FURTHER DETAILS ON FINISHES, FIXTURES AND FITTINGS IN CONJUNCTION WITH ARCHITECTURAL SPECIFICATION.

TO	24.08.23	TENDER ISSUE
No.	DATE	AMENDMENT

donovan  
payne

NORM SADLER PAVILION,  
MAIDA VALE

CITY OF KALAMUNDA

TITLE  
COVER SHEET


• BUILDER MUST CHECK ALL DIMENSIONS, HEIGHTS, AND LEVELS ON SITE BEFORE COMMENCING ANY WORK.  
• DIMENSIONS TO GOVERN SCALE.  
• ALL REFERENCES TO ELECTRICAL AND MECHANICAL SERVICES ARE INDICATIVE ONLY. REFER TO THE RELEVANT ENGINEER'S DRAWINGS AND SPEC. FOR FINAL SELECTIONS AND LAYOUT.

© ALL DRAWINGS ARE ARCHITECTS' COPYRIGHT

DWG NUMBER		REV
DRAWN	Author	A0.00
CHECKED	Checker	T0

JOB NO p2209 PLOT DATE 2023/08/23 17:45:19



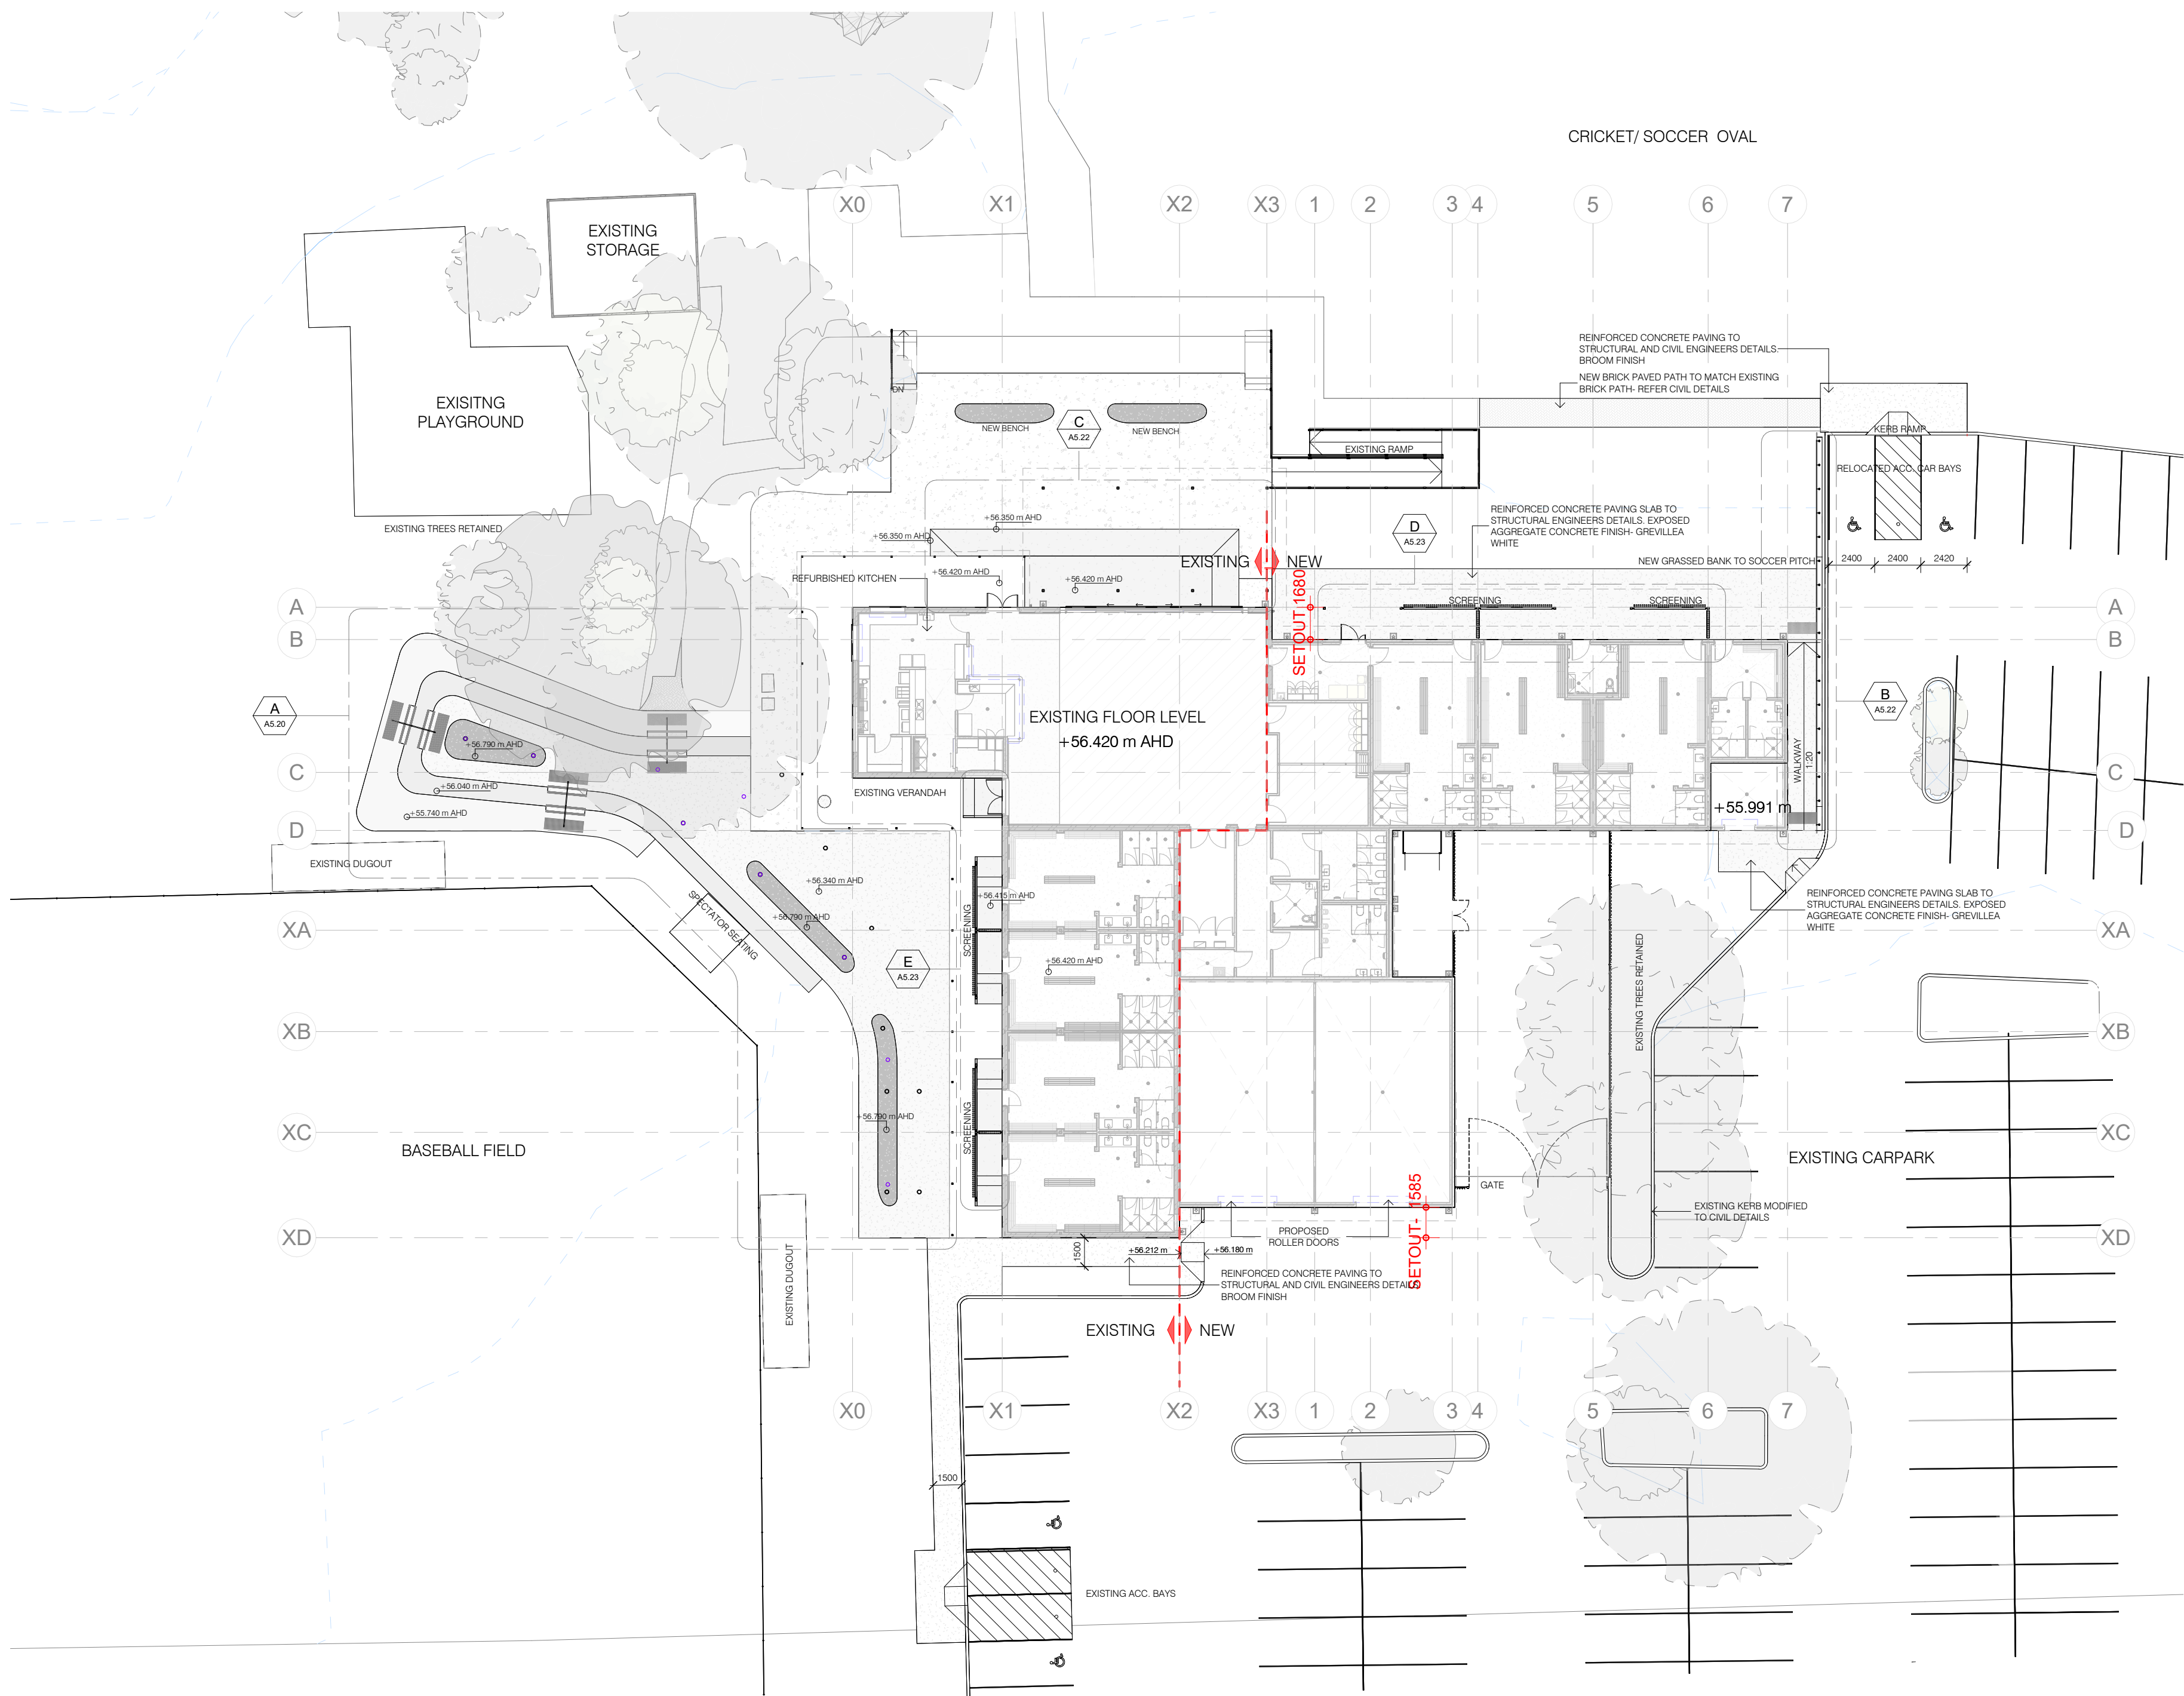

1 SITE PLAN - PROPOSED  
A3.00 1 : 200

LEGEND

SITE NOTES

- ALL SITE WORKS DRAWINGS TO BE READ IN CONJUNCTION WITH SERIES 9 LANDSCAPE ARCHITECTURAL SET, HORTICULTURAL LANDSCAPE SET AND CIVIL ENGINEERS DRAWINGS FOR FULL SCOPE AND DETAILS.

NOTE:  
REFER TO SERIES 10 ARCHITECTURAL DRAWINGS FOR FURTHER DETAILS ON FINISHES, FIXTURES AND FITTINGS IN CONJUNCTION WITH ARCHITECTURAL SPECIFICATION.

TO 24.08.23 TENDER ISSUE  
No. DATE AMENDMENT

donovan  
payne

NORM SADLER PAVILION,  
MAIDA VALE

CITY OF KALAMUNDA


TITLE  
SITE PLAN

- BUILDER MUST CHECK ALL DIMENSIONS, HEIGHTS, AND LEVELS ON SITE BEFORE COMMENCING ANY WORK.
- DIMENSIONS TO COVER SCALE.
- ALL REFERENCES TO ELECTRICAL AND MECHANICAL SERVICES ARE INDICATIVE ONLY. REFER TO THE RELEVANT ENGINEERS DRAWINGS AND SPEC. FOR FINAL SELECTIONS AND LAYOUT.

© ALL DRAWINGS ARE ARCHITECTS' COPYRIGHT		
DWG NUMBER	REV	
SCALE 1 : 200	A1.00	T0
DRAWN SS, JR		
CHECKED JR, SS		
JOB NO p2209	PLAT DATE 20080201 11:03 PM	

© 2007 PRODUCTS LOCAL LOCAL, PLANS REVISIT 2007, 2008, 2009, 




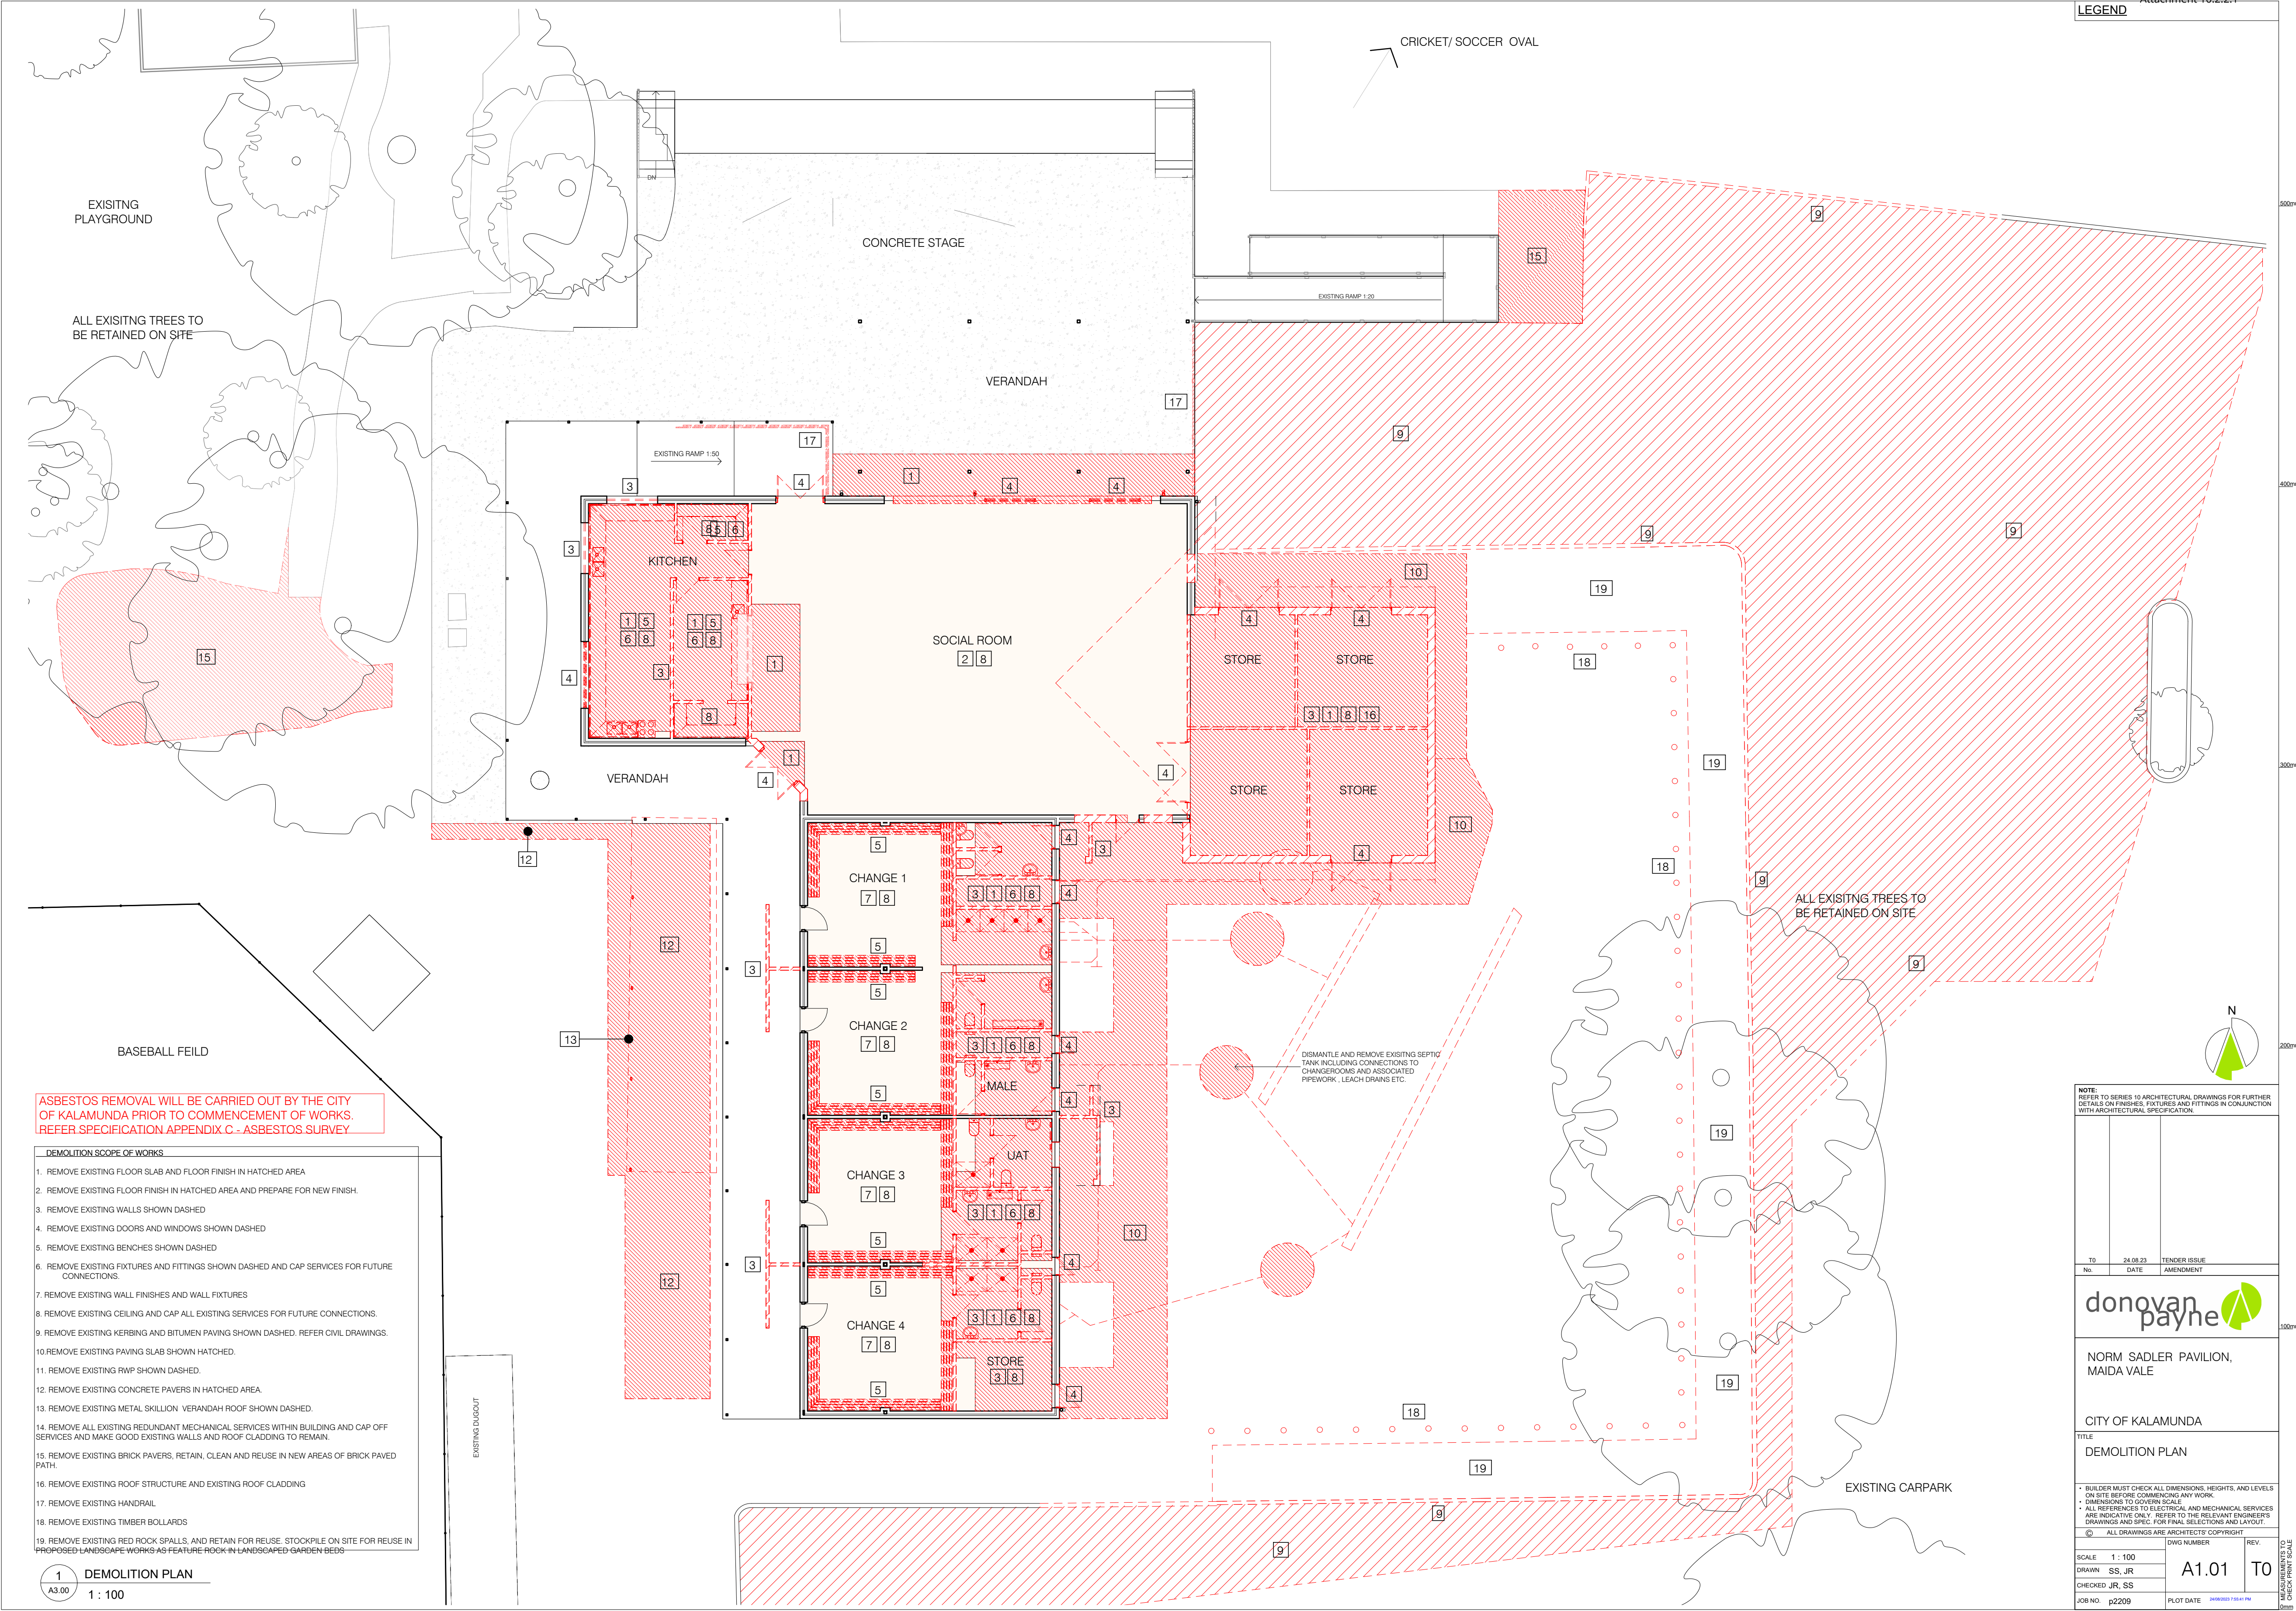








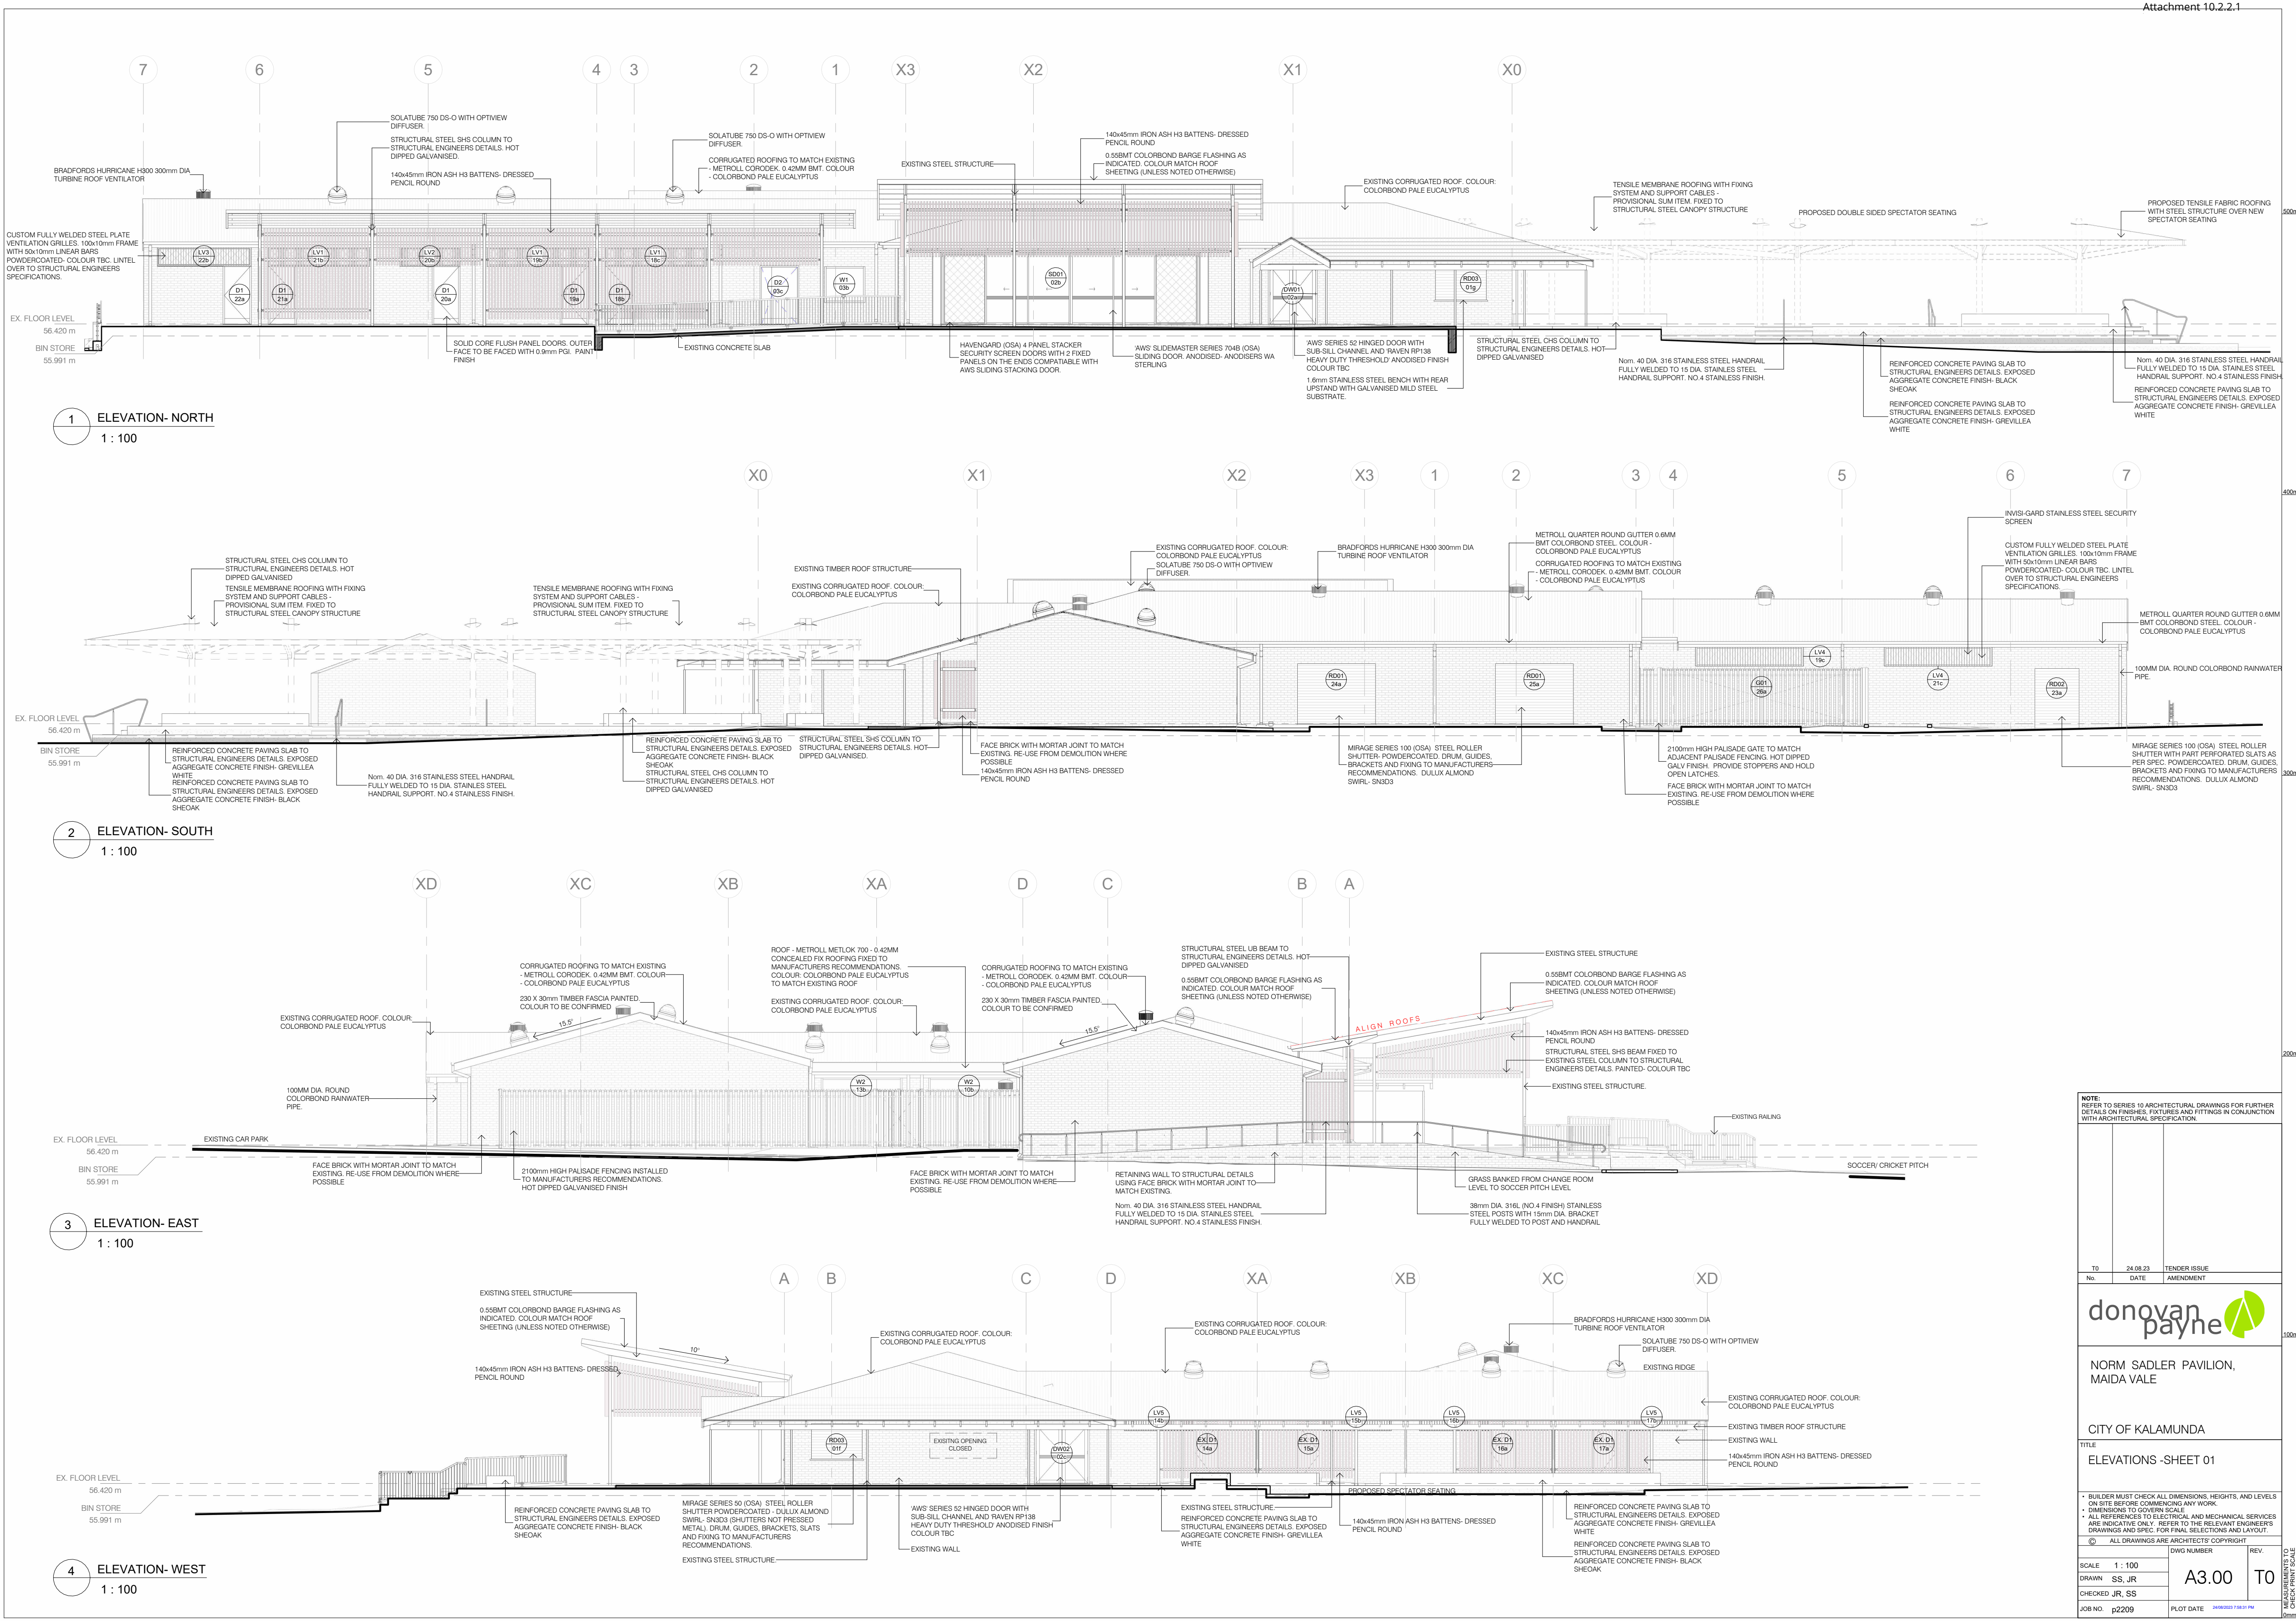



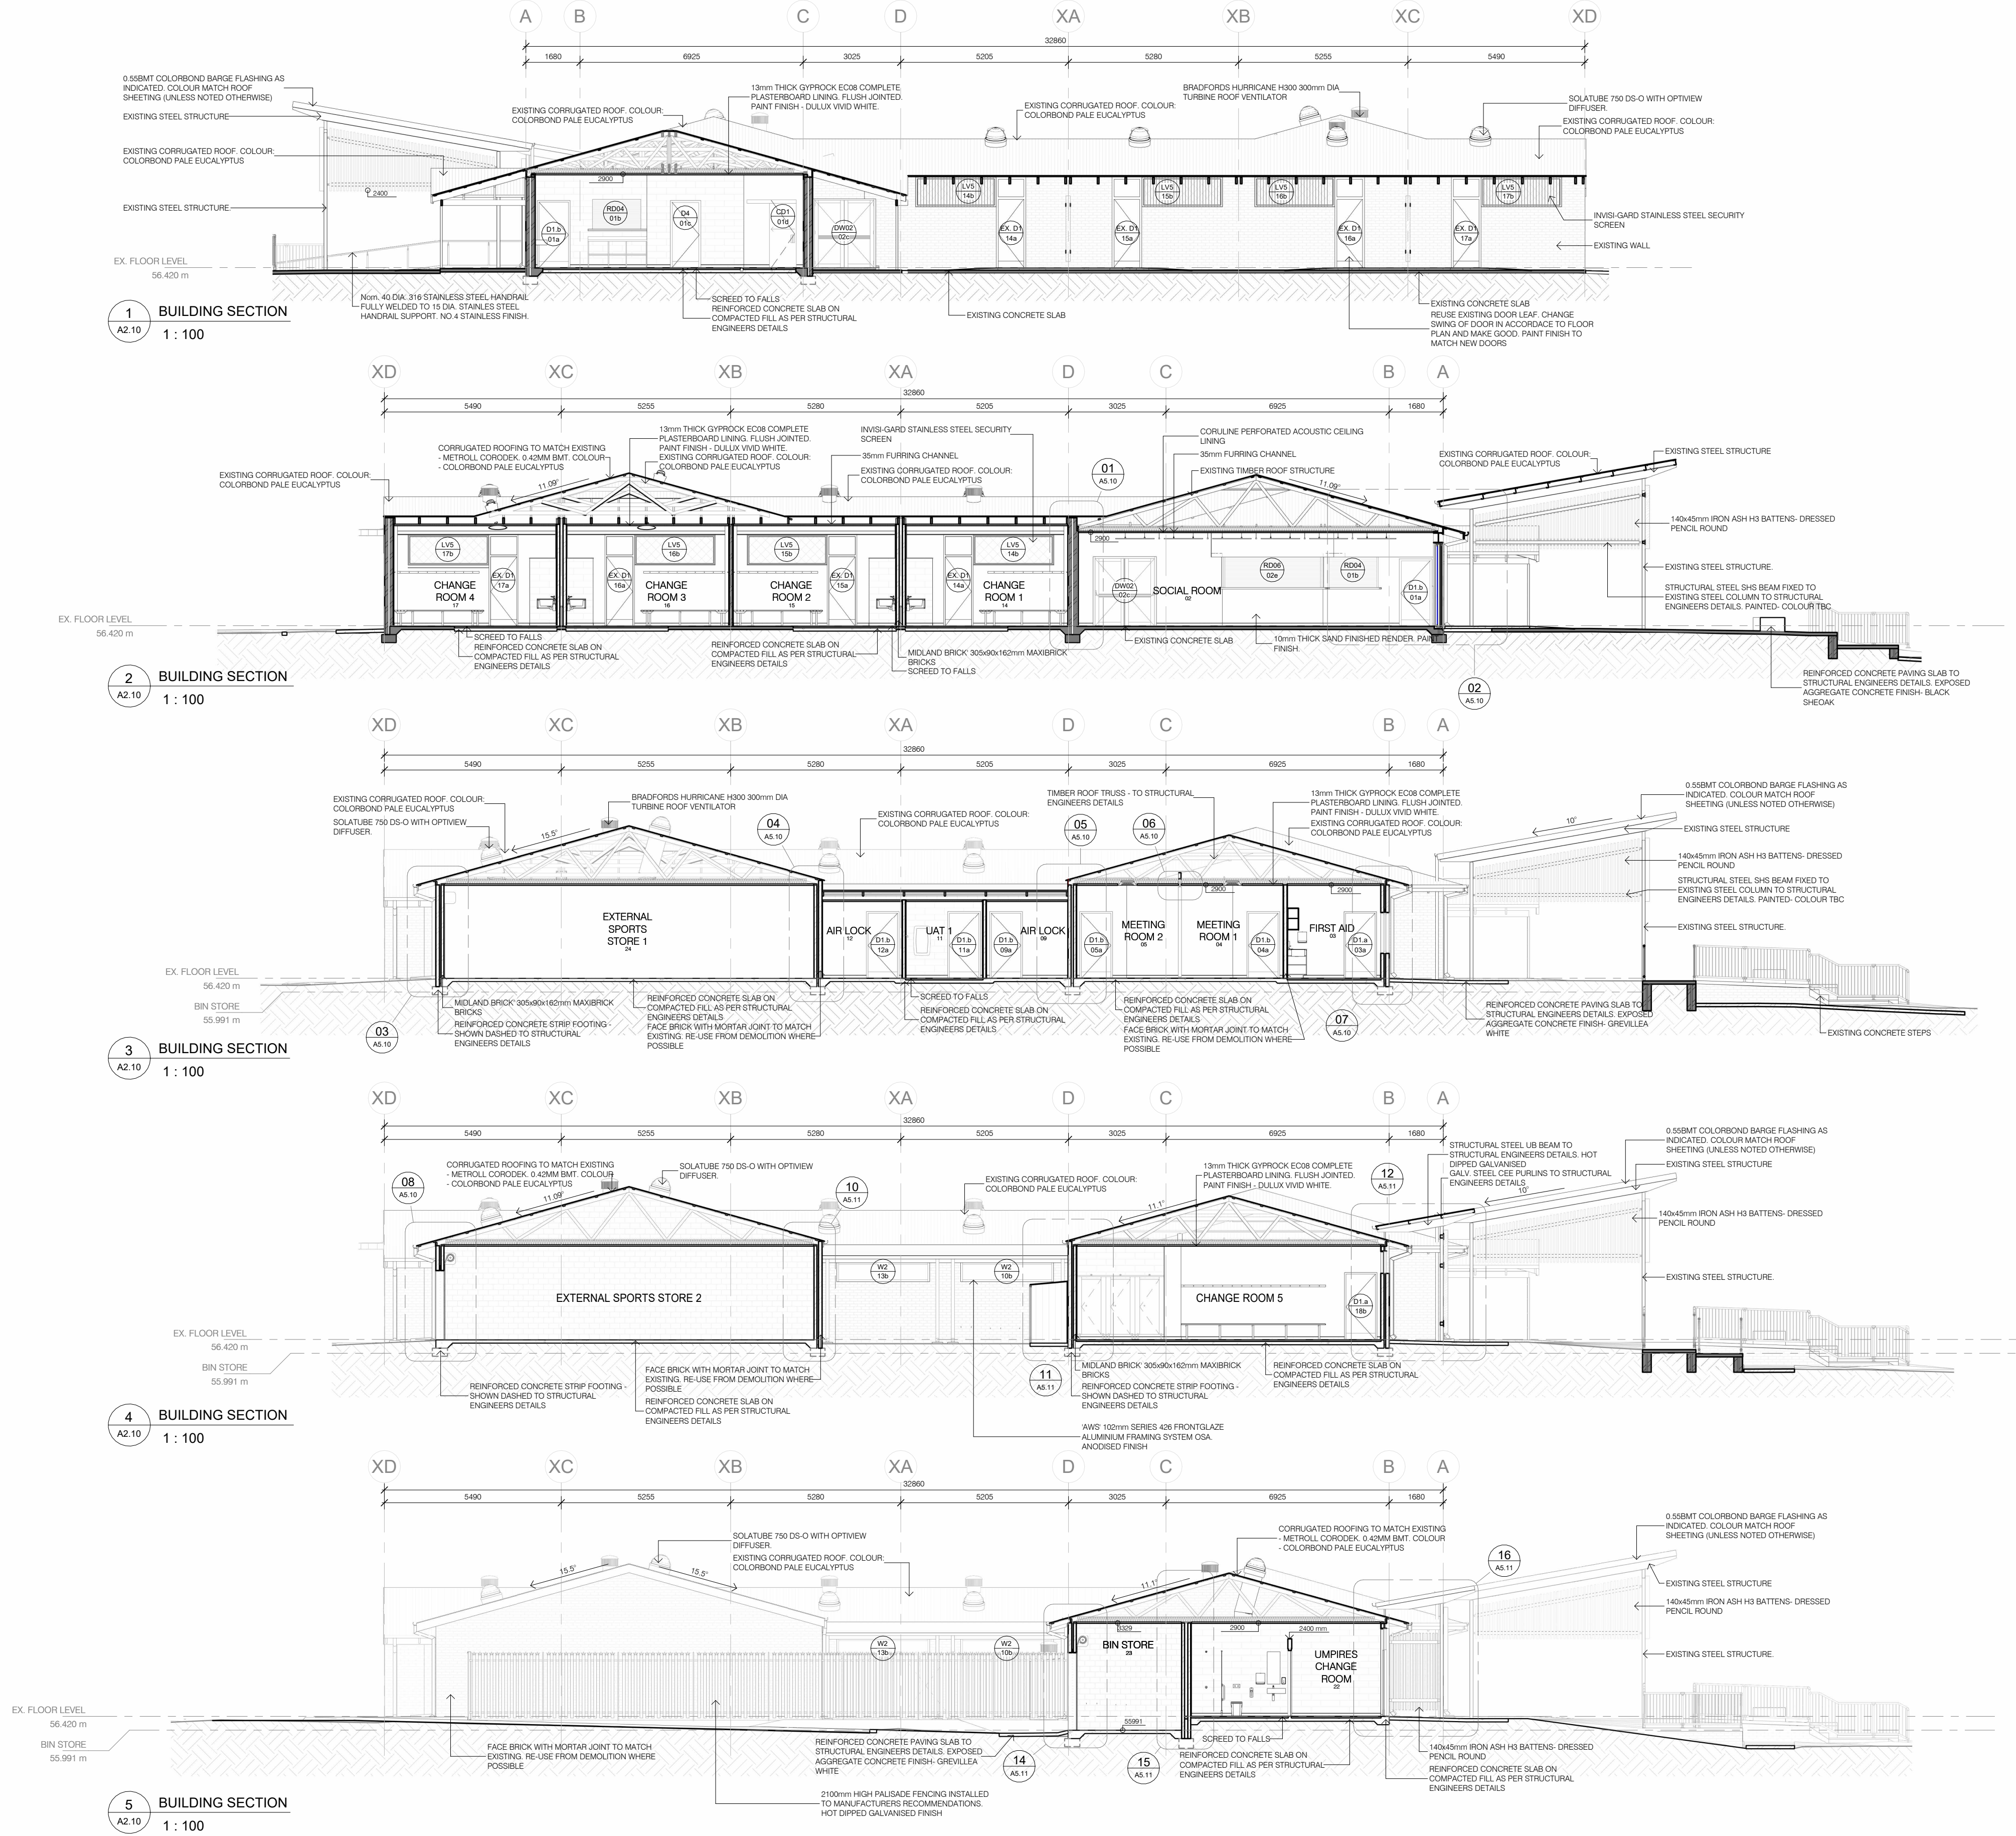

NOTE:  
REFER TO SERIES 10 ARCHITECTURAL DRAWINGS FOR FURTHER  
DETAILS ON FINISHES, FIXTURES AND FITTINGS IN CONJUNCTION  
WITH ARCHITECTURAL SPECIFICATION.

TO 24.08.23 TENDER ISSUE  
No. DATE AMENDMENT

donovan  
payne

NORM SADLER PAVILION,  
MAIDS VALE

CITY OF KALAMUNDA

TITLE  
BUILDING SECTIONS - SHEET 01

• BUILDER MUST CHECK ALL DIMENSIONS, HEIGHTS, AND LEVELS  
ON SITE BEFORE COMMENCING ANY WORK.  
• DIMENSIONS TO COVER SCALE.  
• ALL REFERENCES TO ELECTRICAL AND MECHANICAL SERVICES  
ARE INDICATIVE ONLY. REFER TO THE RELEVANT ENGINEERS  
DRAWINGS AND SPEC. FOR FINAL SELECTIONS AND LAYOUT.

ALL DRAWINGS ARE ARCHITECTS COPYRIGHT  
DWG NUMBER  
SCALE 1 : 100  
DRAWN SS, JR  
CHECKED JR, SS  
JOB NO p2209  
REV  
A4.00  
TO  
PLOT DATE 20/08/2023 17:00:00



