

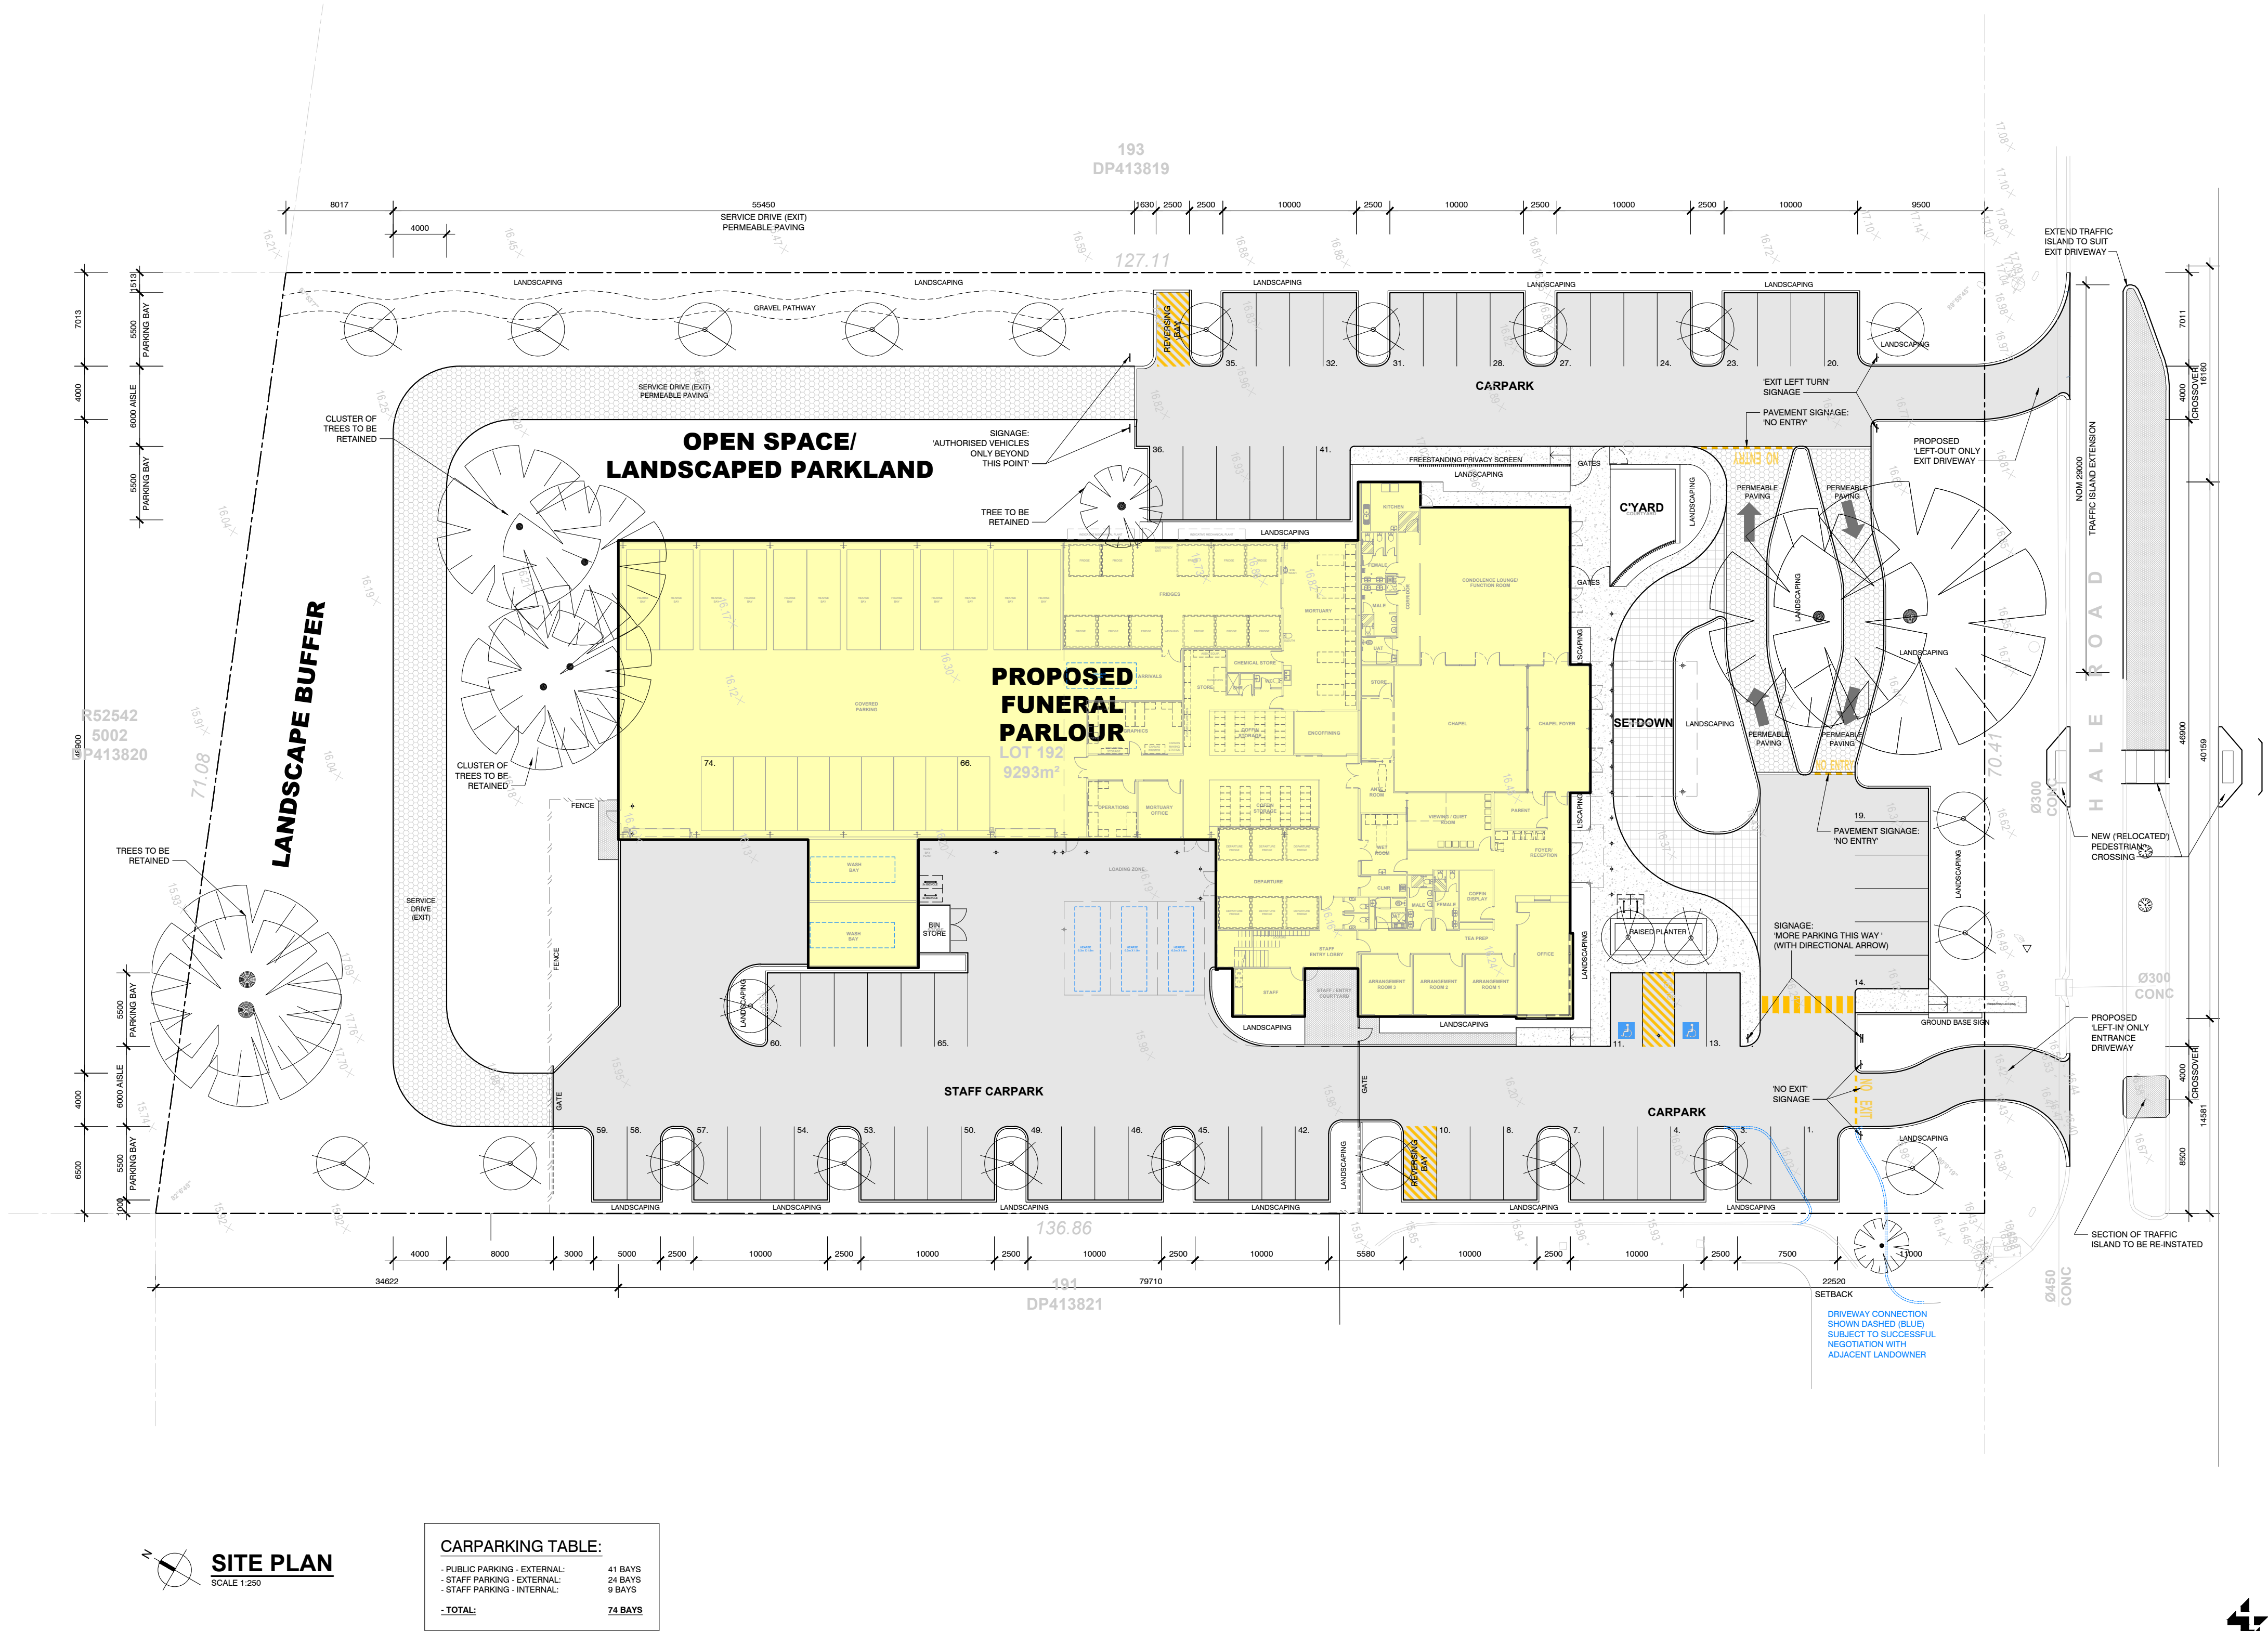


SEASONS FUNERALS

Lot 192 (H326) Hale Road, WATTLE GROVE

DRAWN	DATE	SCALE	PROJECT No.	DRAWING No.	REV.
LM	Feb 2024	1:250 (A1)	0876	Sheet 2	SK08

P 0400 219 966
E admin@mulderkampman.com.au
W www.mulderkampman.com.au
Unit 4, 53 Sholl St, MANDURAH WA 6210



PROPOSED FUNERAL PARLOUR
SEASONS FUNERALS
Lot 192 (H326) Hale Road, WATTLE GROVE



P 0400 218 986
E admin@mulderkampman.com.au
W www.mulderkampman.com.au
Unit 4, 53 Sholl St, MANDURAH WA 6210



DRAWN	DATE	SCALE	PROJECT No	DRAWING No.	REV.
LM	Feb 2024	1:250 (A1) 1:500 (A3)	0876	Sheet 3	SK08



GROUND FLOOR PLAN
SCALE 1:125

PROPOSED FUNERAL PARLOUR

SEASONS FUNERALS
Lot 192 (H326) Hale Road, WATTLE GROVE

DRAWN	DATE	SCALE	PROJECT No	DRAWING No.	REV.
LM	Feb 2024	1:125 (A1) 1:250 (A3)	0876	Sheet 4	SK08



MULDER KAMPMAN
DESIGN

P 0400 218 866
E admin@mulderkampman.com.au
W www.mulderkampman.com.au
Unit 4, 53 Sholl St, MANDURAH WA 6210



FIRST FLOOR PLAN
SCALE 1:125



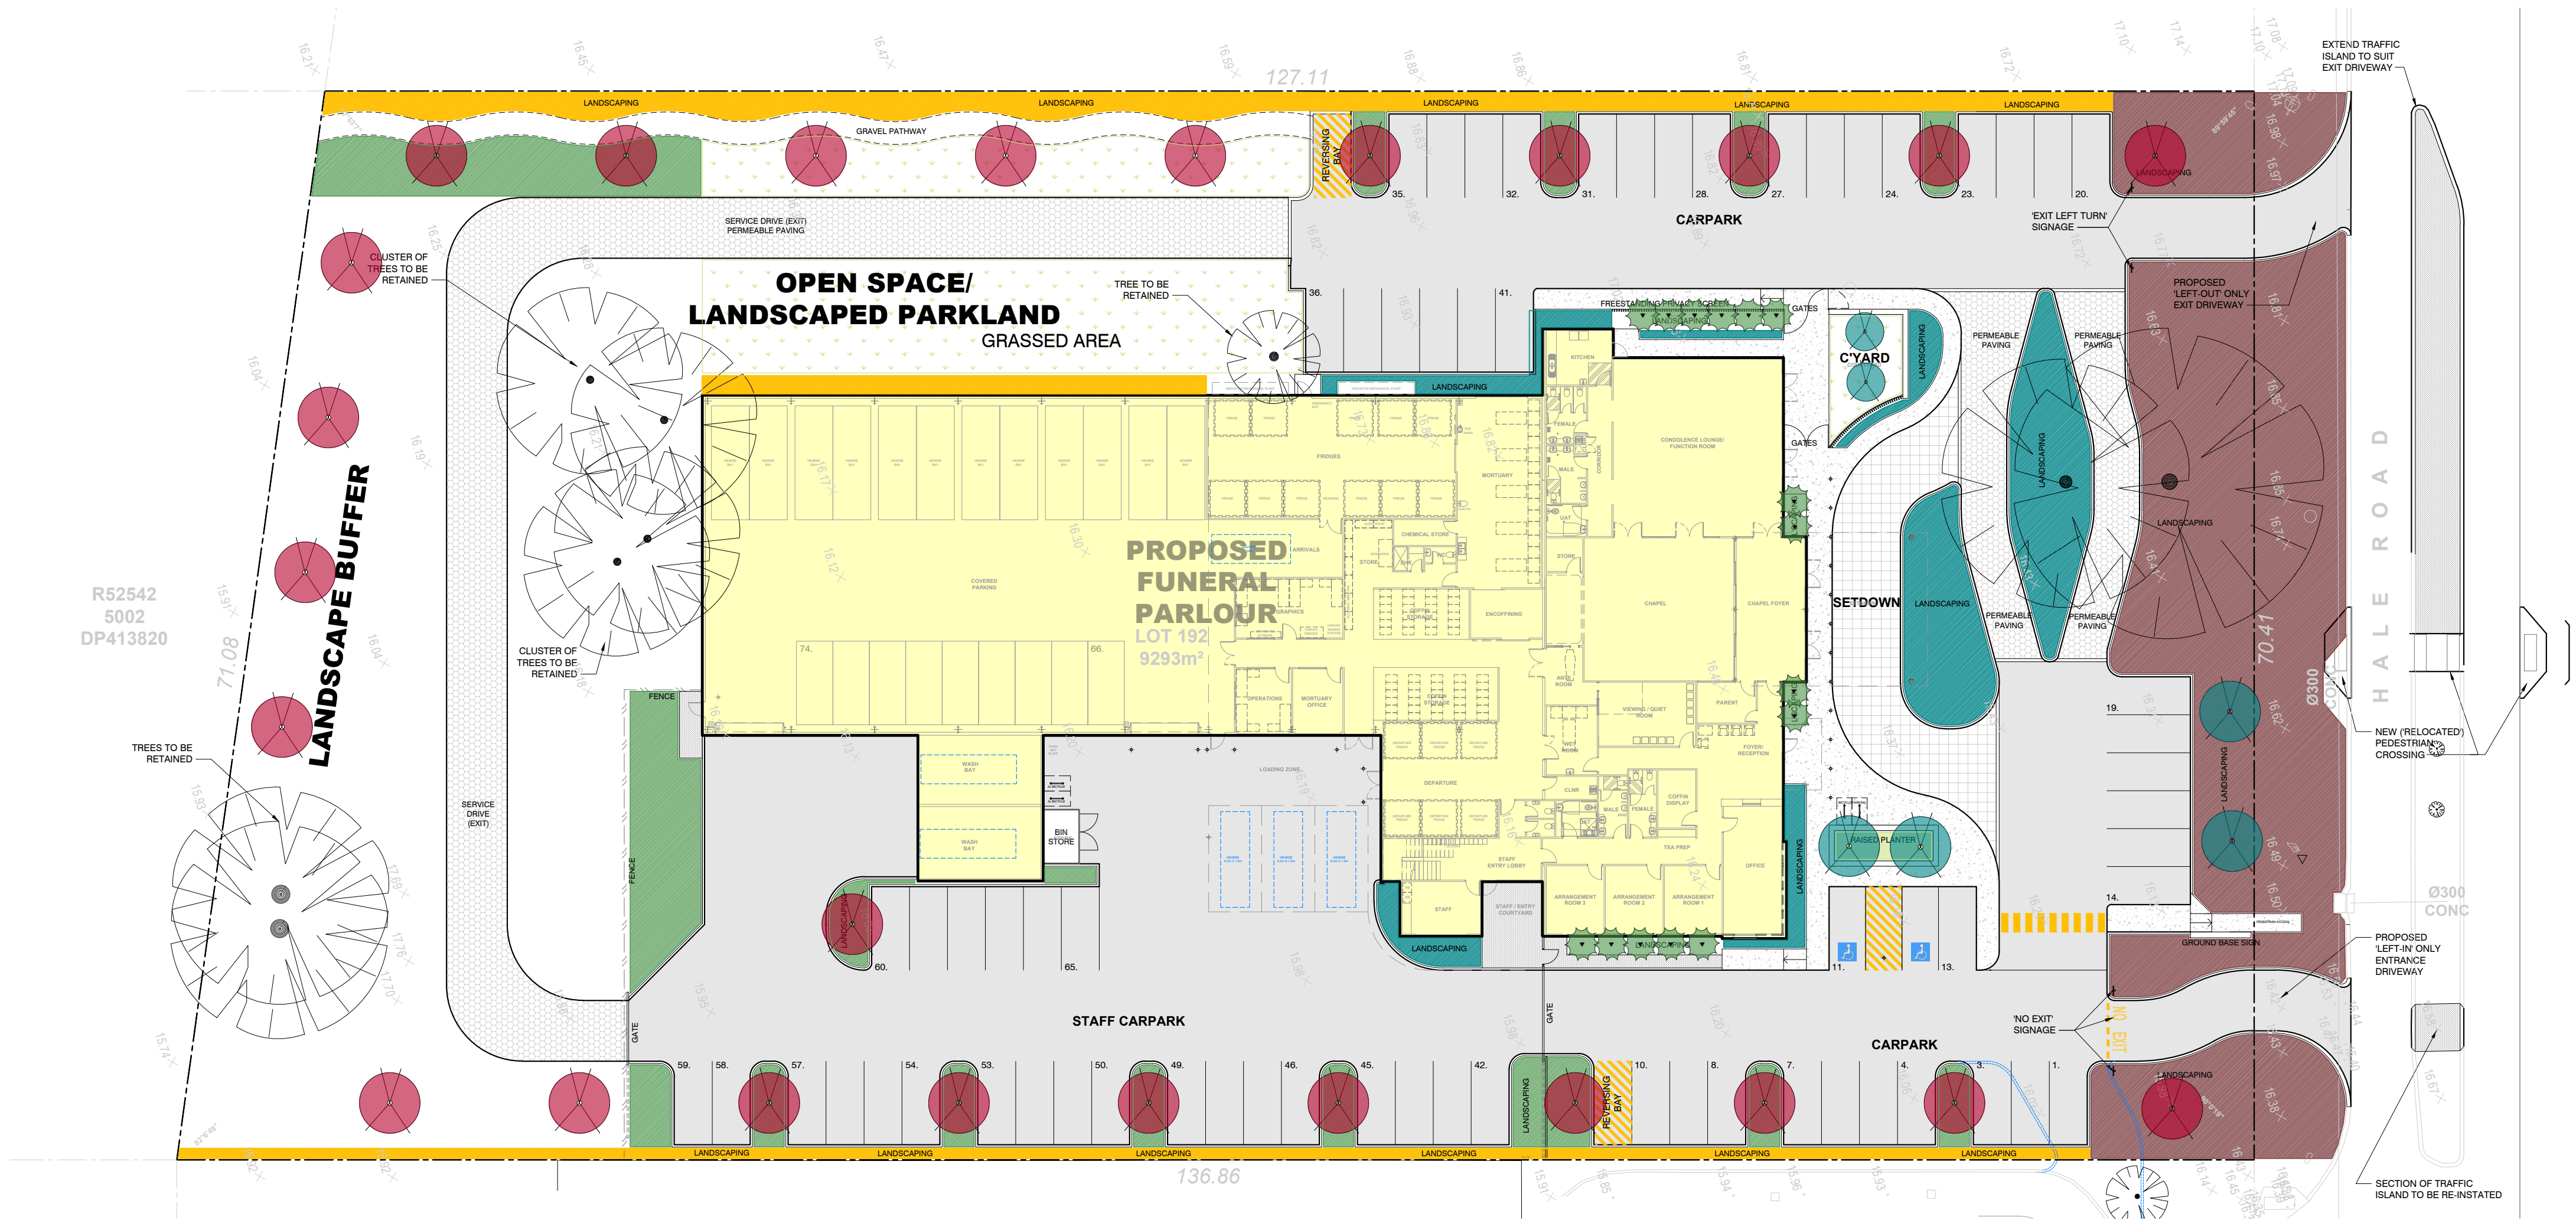
MULDER KAMPMAN
DESIGN

P 0400 218 866
E admin@mulderkampman.com.au
W www.mulderkampman.com.au
Unit 4, 53 Sholl St, MANDURAH WA 6210

 
 
 
PROPOSED FUNERAL PARLOUR

SEASONS FUNERALS
Lot 192 (H326) Hale Road, WATTLE GROVE

DRAWN	DATE	SCALE	PROJECT No	DRAWING No.	REV.
LM	Feb 2024	1:125 (A1) 1:250 (A3)	0876	Sheet 5	SK08



LANDSCAPING PLAN
SCALE 1:250

SHRUBS & GROUNDCOVERS				
	NAME	DENSITY	SIZE	IMAGES
	HEDGE PLANTING MIX: SYZYGIUM AUSTRALE / HINTERLAND GOLD LILLY PILLY	500mm SPACING	130mm	       
	STRAPPY PLANTING MIX: DIANELLA REVOLUTA / LITTLE REV LOMANDRA CONFERTIFOLIA / LITTLE CON LOMANDRA LONGFOLIA / LIME TUFF	4 per m ²	130mm	
	RAISED PLANTER MIX: AGAVE ATTENUATA / FOXTAIL AGAVE LOMANDRA CONFERTIFOLIA / LITTLE CON LOMANDRA LONGFOLIA / LIME TUFF	4 per m ²	130mm	
	CARPARK PLANTING MIX: GREVILLEA OBTUSIFOLIA / GINGIN GEM	4 per m ²	130mm	
	FEATURE ENTRY MIX: AGAVE ATTENUATA / FOXTAIL AGAVE CARPOBROTUS VIRESCENS / PIGFACE LOMANDRA CONFERTIFOLIA / LITTLE CON LOMANDRA LONGFOLIA / LIME TUFF SENECIO SERPENS / BLUE CHALKSTICKS	4 per m ²	130mm	
TREES				
	NAME		SIZE	IMAGES
	MAGNOLIA GRANDIFLORA LITTLE GEM		30L	  
	HIBISCUS TILIACEUS RUBRA RED COTTONWOOD		100L	
	ELAEOCARPUS RETICULATUS BLUEBERRY ASH		100L	

- LANDSCAPING NOTES**
- LANDSCAPING INSTALLATION REQUIREMENTS:
- ALL GARDEN BEDS TO BE MULCHED TO A MINIMUM DEPTH OF 100mm WITH 50mm BREATHING SPACE AROUND STEMS AND TRUNKS OF PLANTS
 - ALL TREES TO BE STAKED AND TIED
 - WHERE FERTILISER IS REQUIRED - SLOW RELEASE FERTILISER SHOULD BE APPLIED
 - ALL SHRUBS & TREES TO HAVE AN AUTOMATIC TRICKLE SYSTEM

PROPOSED FUNERAL PARLOUR
SEASONS FUNERALS
Lot 192 (H326) Hale Road, WATTLE GROVE

DRAWN LM
DATE Feb 2024
SCALE 1:250 (A1)
PROJECT No. 0876
DRAWING No. Sheet 9
REV. SK08

MULDER KAMPMAN
DESIGN

0400 218 866
admin@mulderkampman.com.au
www.mulderkampman.com.au
Unit 4, 53 Sholl St, MANDURAH WA 6210





PROPOSED DEVELOPMENT
For Seasons Funerals
Lot 192 (#326) Hale Road, WATTLE GROVE WA

DRAWN	DATE	SCALE	PROJECT No	DRAWING No.	REV.
M.Sibum	Feb 2024	As indicated @ A1	0876	Sheet 6	SK08

MULDER KAMPMAN
DESIGN

P 0400 219 686
E admin@mulderkampman.com.au
W www.mulderkampman.com.au
Unit 4, 53 Shell St, MANDURAH WA 6210

Design
Matters
National
The peak body for the
building design profession
Member



PROPOSED DEVELOPMENT
For Seasons Funerals
Lot 192 (#326) Hale Road, WATTLE GROVE WA

DRAWN	DATE	SCALE	PROJECT No	DRAWING No.	REV.
M.Sibum	Feb 2024	@ A1	0876	Sheet 7	SK08

MULDER KAMPMAN
DESIGN

P 0400 219 686
E admin@mulderkampman.com.au
W www.mulderkampman.com.au
Unit 4, 53 Shell St, MANDURAH WA 6210





MULDER KAMPMAN
DESIGN

P 0400 219 686
E admin@mulderkampman.com.au
W www.mulderkampman.com.au
Unit 4, 53 Shell St, MANDURAH WA 6210

PROPOSED DEVELOPMENT

For Seasons Funerals
Lot 192 (#326) Hale Road, WATTLE GROVE WA

DRAWN	DATE	SCALE	PROJECT No	DRAWING No.	REV.
M.Sibum	Feb 2024	@ A1	0876	Sheet 8	SK08