


HARTFIELD PARK MASTER PLAN STAGE 2
PROJECT 5 - Men's Shed Concept Design

26 FEB 2024 - UPDATED
Scale 1:200




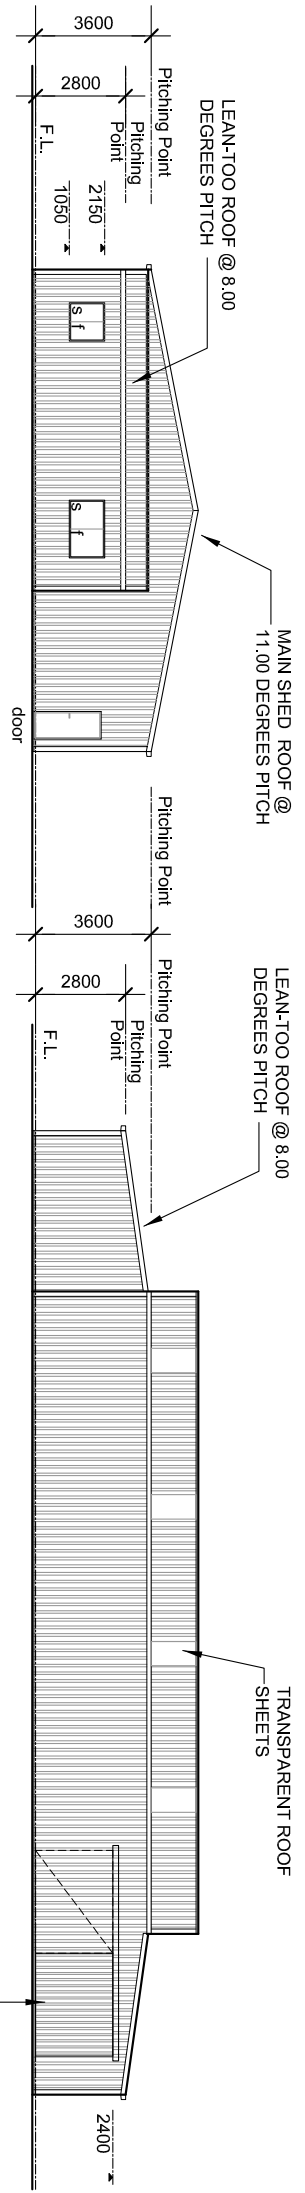

NORTH ELEVATION
SCALE 1 : 200


PROPRIETARY - SHED
SELECTED COLORBOND METAL SHEET
CLADDING TO WALLS AND ROOF.

WEST ELEVATION
SCALE 1 : 200

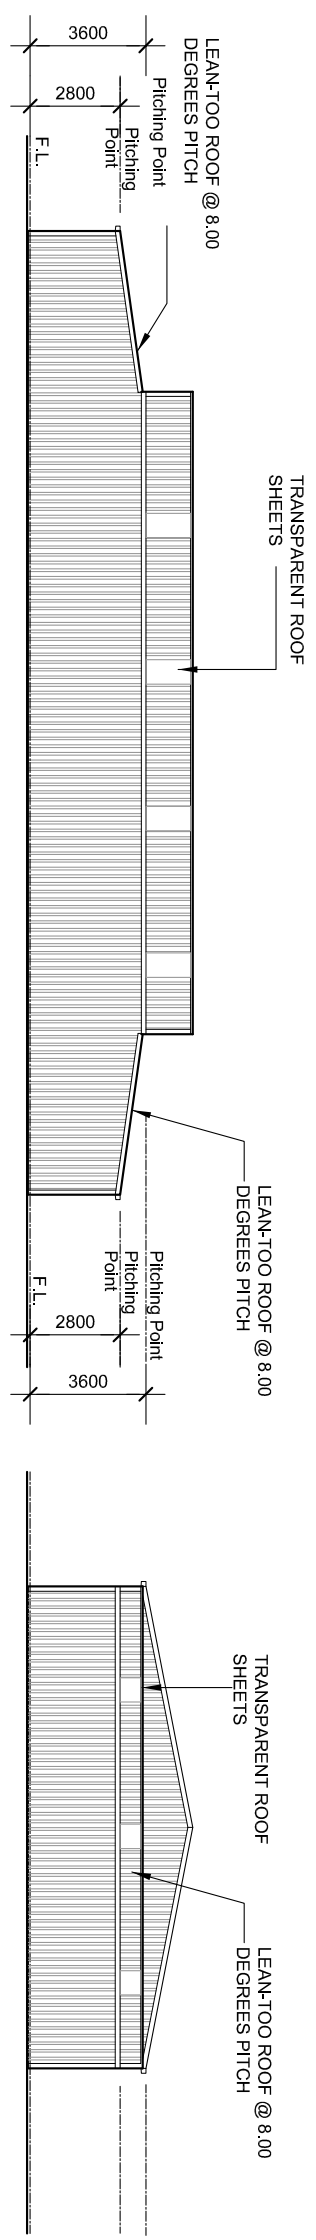

EAST ELEVATION
SCALE 1 : 200

SOUTH ELEVATION
SCALE 1 : 200

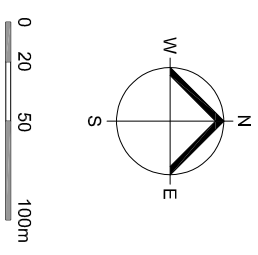

HARTFIELD PARK MASTER PLAN STAGE 2
PROJECT 5 - Men's Shed Concept Design

27 FEB 2024 - UPDATED
Scale 1:200





HARTFIELD PARK MASTER PLAN STAGE 2
PROJECT 5 - Men's Shed Concept Design

SK-00
Site layout plan

27 FEB 2024 - updated
Scale 1:200

