



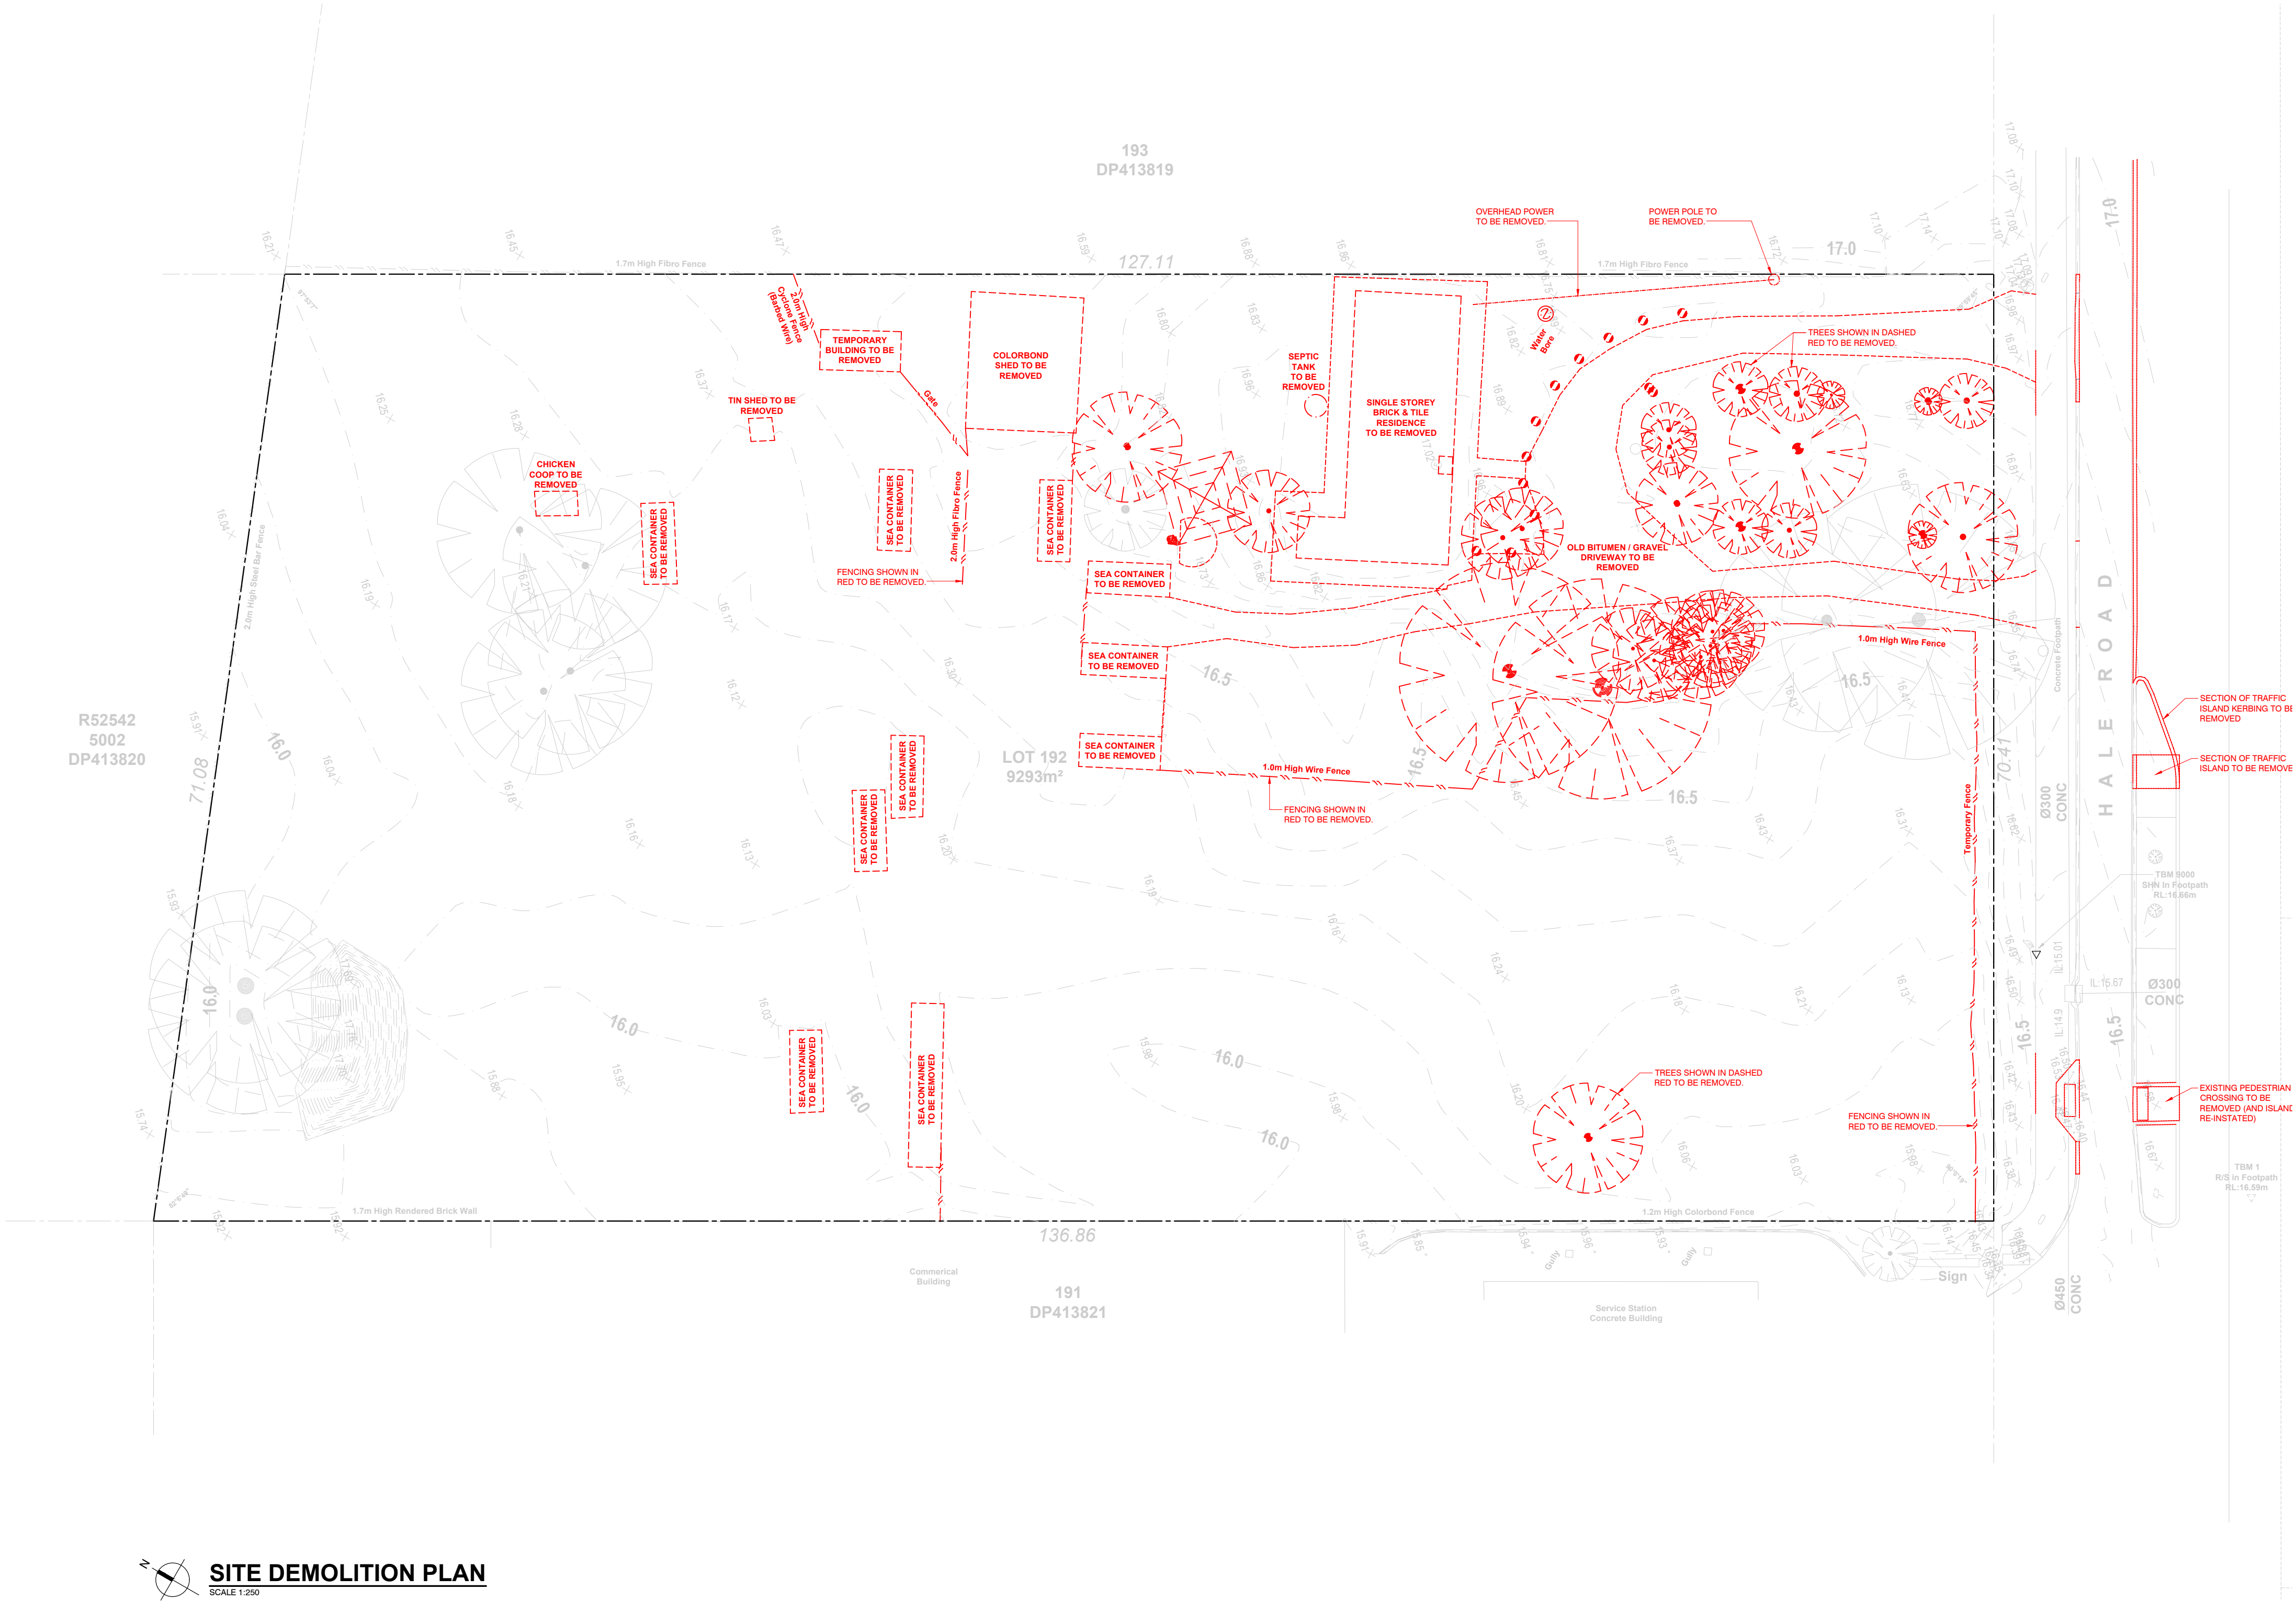

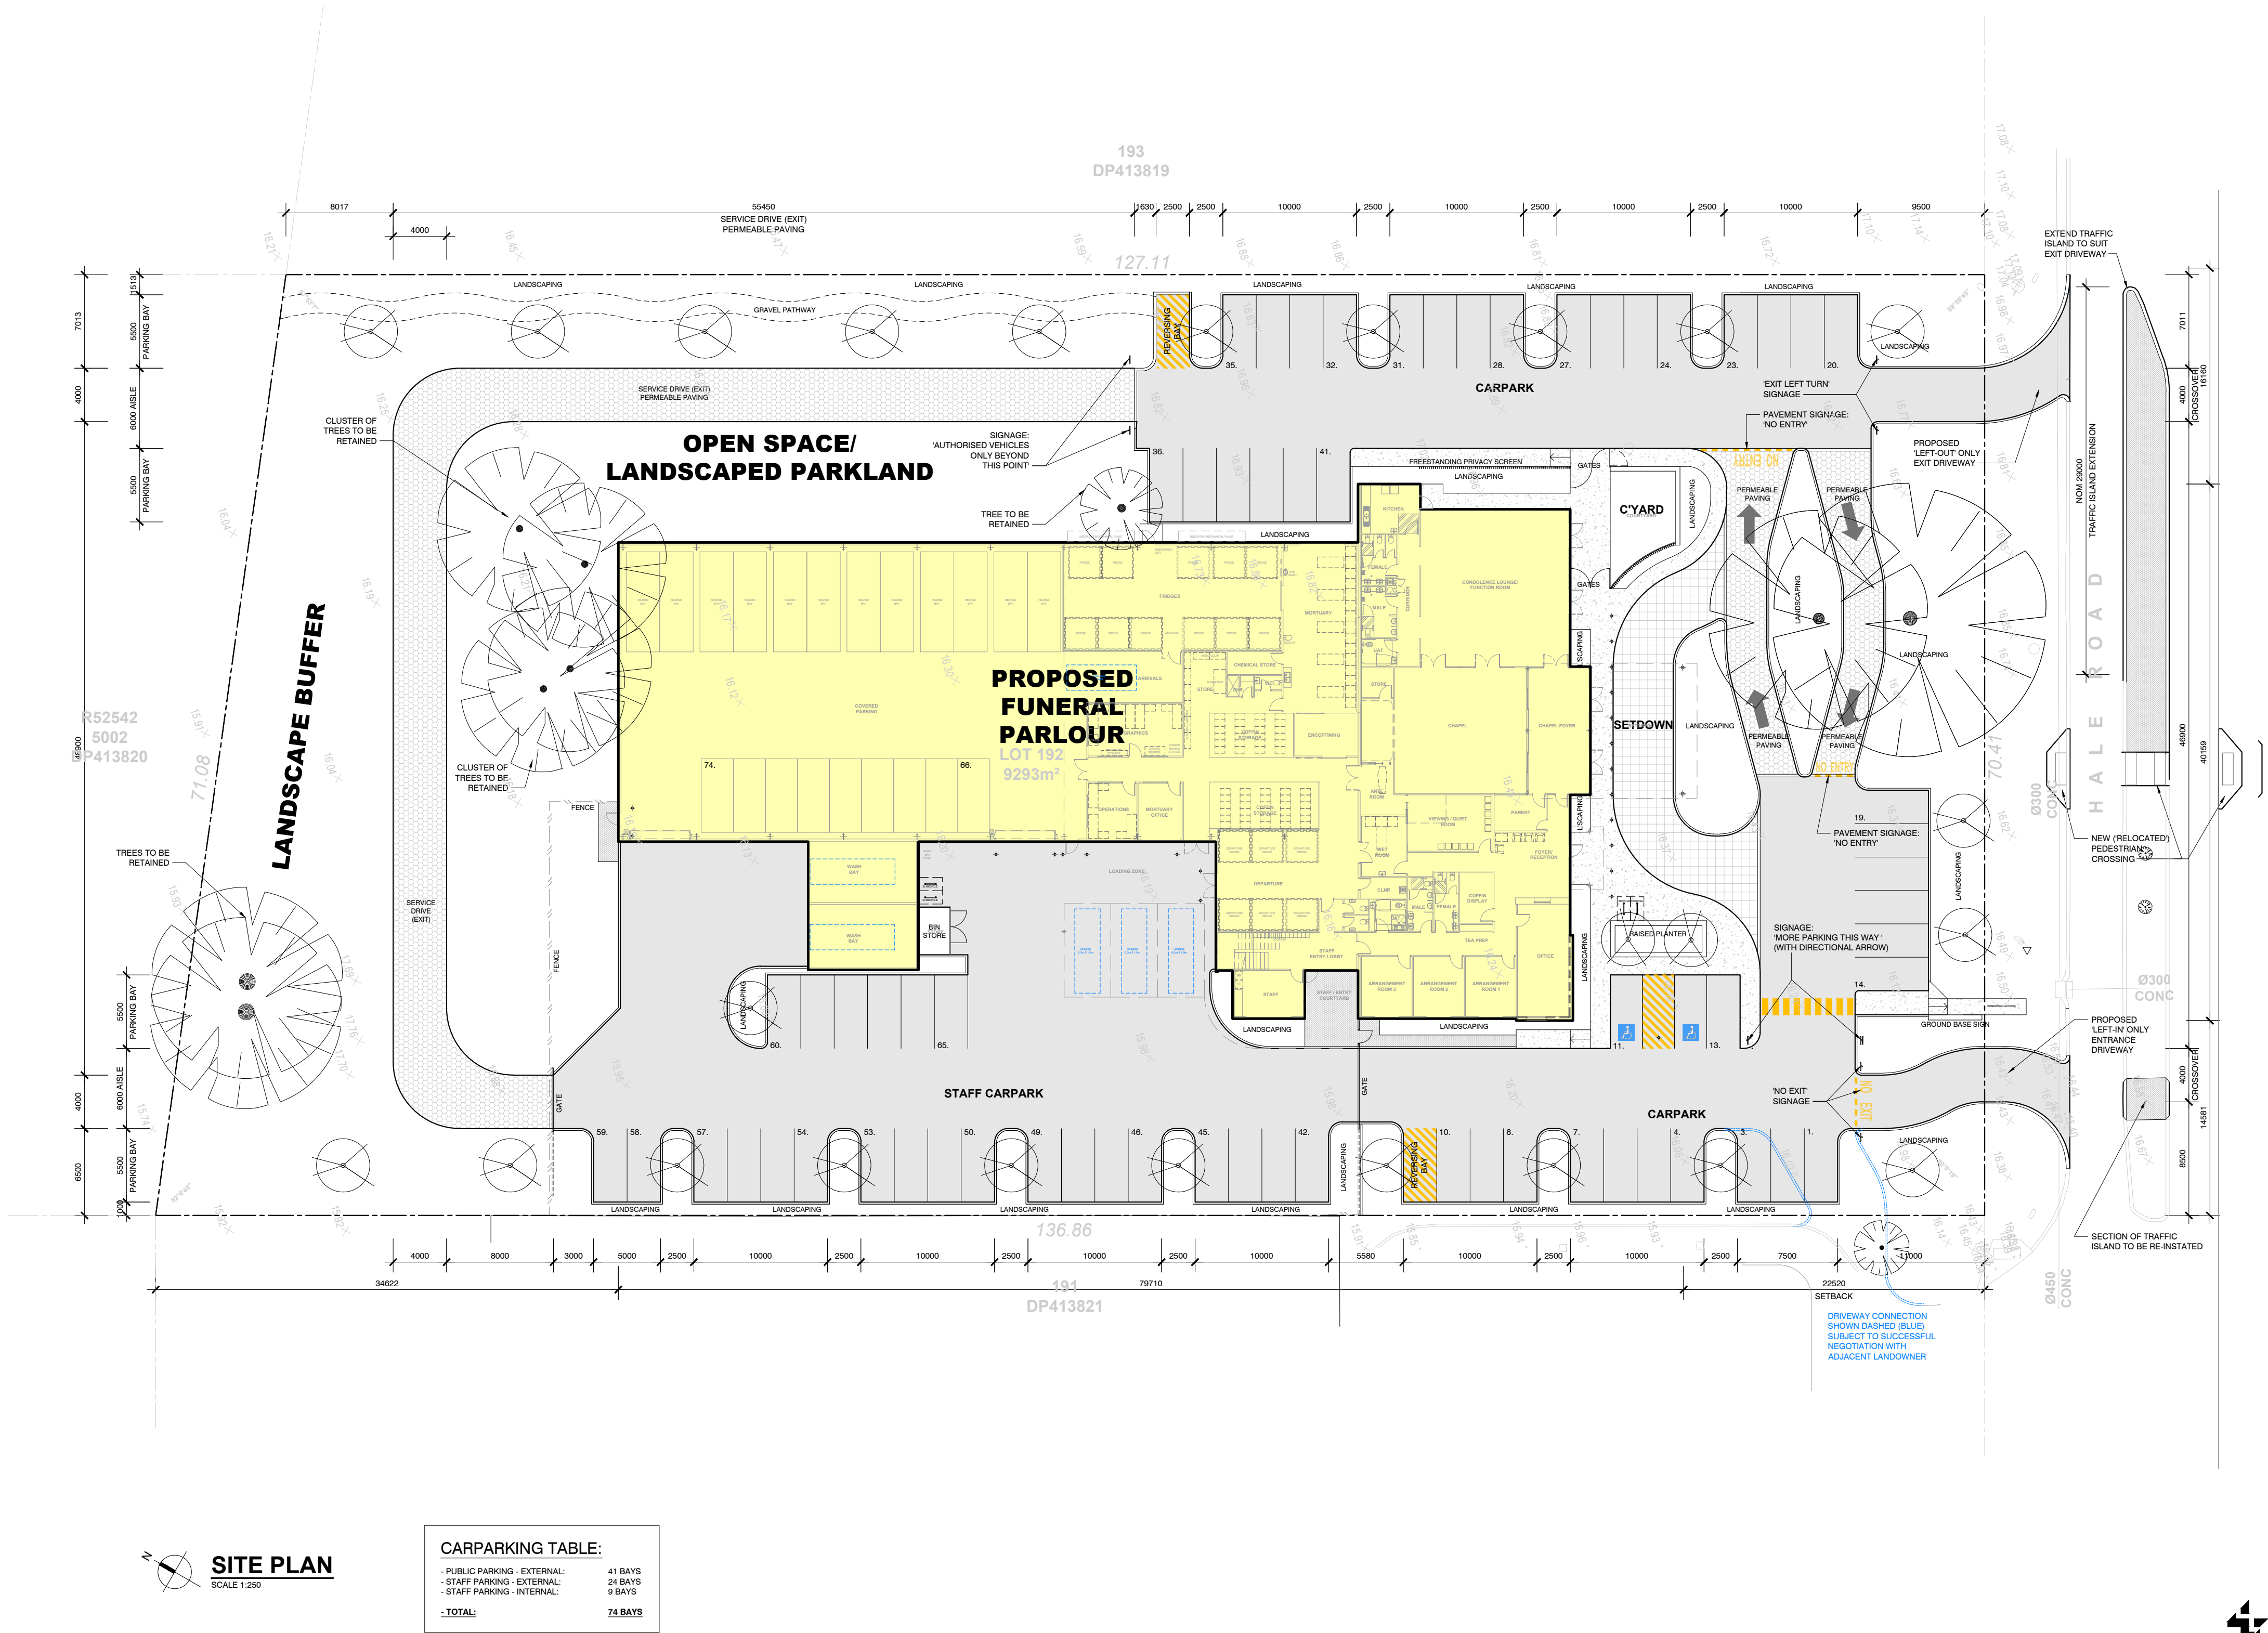

PROPOSED FUNERAL PARLOUR

SEASONS FUNERALS
Lot 192 (H326) Hale Road, WATTLE GROVE

MULDER KAMPMAN
DESIGN

P 0400 218 986
E admin@mulderkampman.com.au
W www.mulderkampman.com.au
Unit 4, 53 Sholl St, MANDURAH WA 6210

DRAWN LM
DATE Feb 2024
SCALE 1:250 (A1)
1:500 (A3)
PROJECT No 0876
DRAWING No. Sheet 3
REV. SK08





GROUND FLOOR PLAN
SCALE 1:125

PROPOSED FUNERAL PARLOUR

SEASONS FUNERALS
Lot 192 (H326) Hale Road, WATTLE GROVE

DRAWN	DATE	SCALE	PROJECT No	DRAWING No.	REV.
LM	Feb 2024	1:125 (A1) 1:250 (A3)	0876	Sheet 4	SK08



MULDER KAMPMAN
DESIGN

P 0400 218 986
E admin@mulderkampman.com.au
W www.mulderkampman.com.au
Unit 4, 53 Sholl St, MANDURAH WA 6210



FIRST FLOOR PLAN
SCALE 1:125

PROPOSED FUNERAL PARLOUR


SEASONS FUNERALS
Lot 192 (H326) Hale Road, WATTLE GROVE

DRAWN	DATE	SCALE	PROJECT No	DRAWING No.	REV.
LM	Feb 2024	1:125 (A1) 1:250 (A3)	0876	Sheet 5	SK08





MULDER KAMPMAN
DESIGN

P 0400 218 866
E admin@mulderkampman.com.au
W www.mulderkampman.com.au
Unit 4, 53 Sholl St, MANDURAH WA 6210

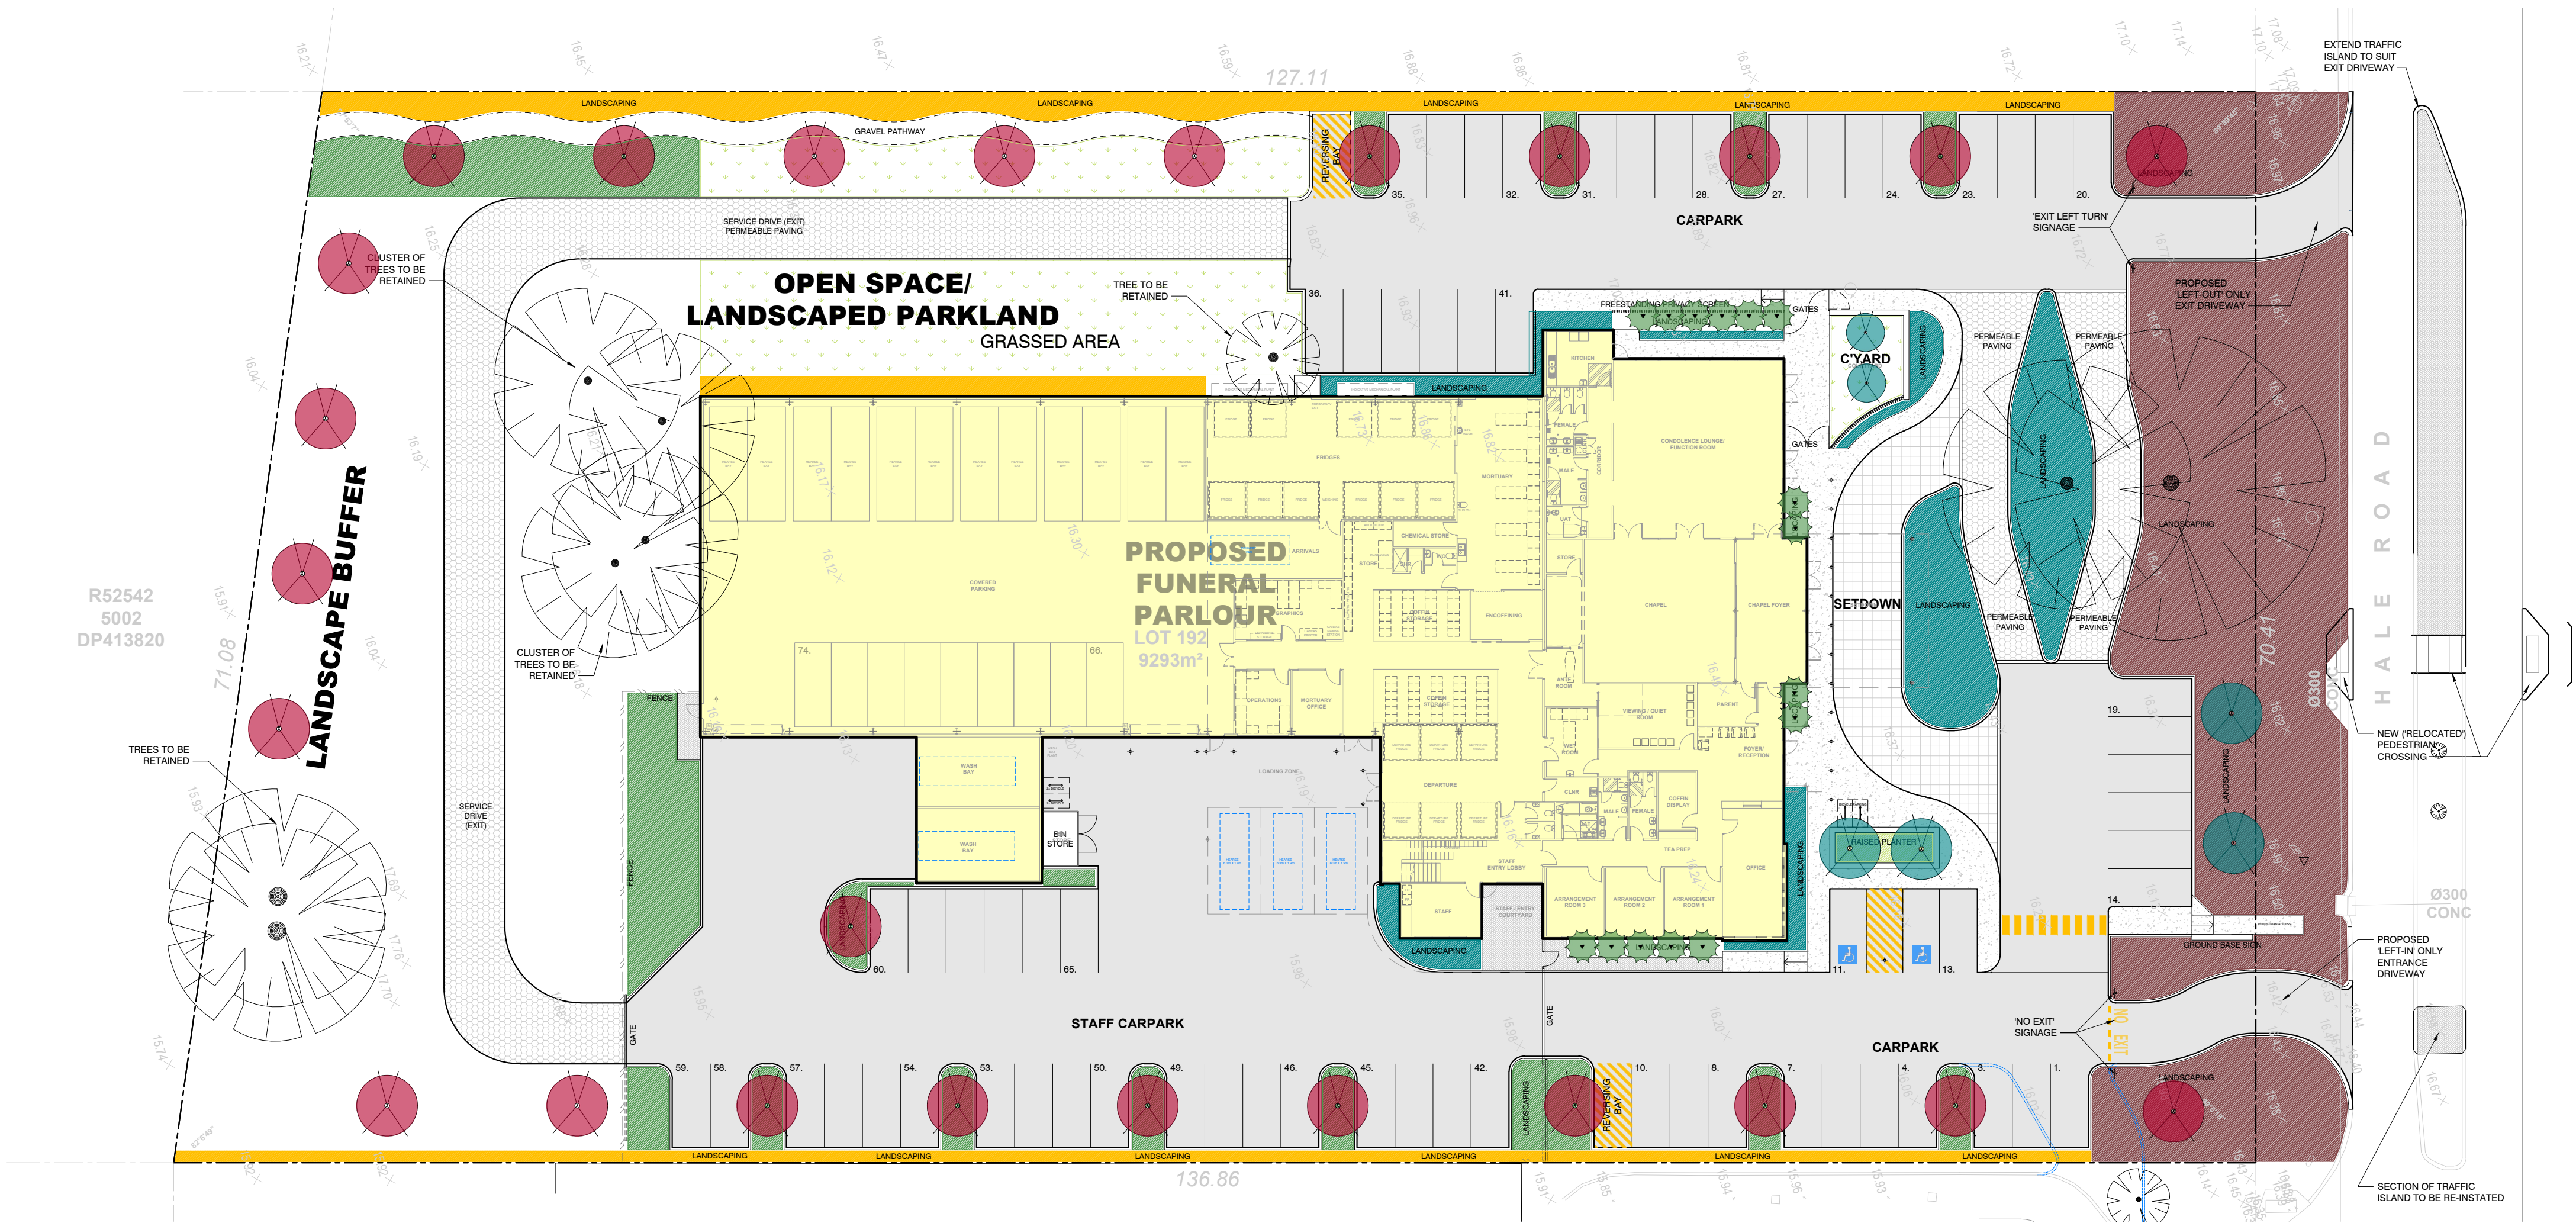

LANDSCAPING PLAN
SCALE 1:250

  SHRUBS & GROUNDCOVERS				
	NAME	DENSITY	SIZE	IMAGES
	HEDGE PLANTING MIX: SYZYGIUM AUSTRALE / HINTERLAND GOLD LILLY PILLY	500mm SPACING	130mm	   
	STRAPPY PLANTING MIX: DIANELLA REVOLUTA / LITTLE REV LOMANDRA CONFERTIFOLIA / LITTLE CON LOMANDRA LONGFOLIA / LIME TUFF	4 per m²	130mm	
	RAISED PLANTER MIX: AGAVE ATTENUATA / FOXTAIL AGAVE LOMANDRA CONFERTIFOLIA / LITTLE CON LOMANDRA LONGFOLIA / LIME TUFF	4 per m²	130mm	
	CARPARK PLANTING MIX: GREVILLEA OBTUSIFOLIA / GINGIN GEM	4 per m²	130mm	
	FEATURE ENTRY MIX: AGAVE ATTENUATA / FOXTAIL AGAVE CARPOROTUS VIRESCENS / PIGFACE LOMANDRA CONFERTIFOLIA / LITTLE CON LOMANDRA LONGFOLIA / LIME TUFF SENECIO SERPENS / BLUE CHALKSTICKS	4 per m²	130mm	   
TREES				
	NAME	SIZE	IMAGES	
	MAGNOLIA GRANDIFLORA LITTLE GEM	30L	  	
	HIBISCUS TILIACEUS RUBRA RED COTTONWOOD	100L		
	ELAEOCARPUS RETICULATUS BLUEBERRY ASH	100L		

- LANDSCAPING NOTES**
- LANDSCAPING INSTALLATION REQUIREMENTS:
- ALL GARDEN BEDS TO BE MULCHED TO A MINIMUM DEPTH OF 100mm WITH 50mm BREATHING SPACE AROUND STEMS AND TRUNKS OF PLANTS
 - ALL TREES TO BE STAKED AND TIED
 - WHERE FERTILISER IS REQUIRED - SLOW RELEASE FERTILISER SHOULD BE APPLIED
 - ALL SHRUBS & TREES TO HAVE AN AUTOMATIC TRICKLE SYSTEM

PROPOSED FUNERAL PARLOUR
SEASONS FUNERALS

Lot 192 (H326) Hale Road, WATTLE GROVE

DRAWN LM
DATE Feb 2024
SCALE 1:250 (A1)
PROJECT No 0876
DRAWING No. Sheet 9
REV. SK08

MULDER KAMPMAN
DESIGN

P 0400 218 986
E admin@mulderkampman.com.au
W www.mulderkampman.com.au
Unit 4, 53 Sholl St, MANDURAH WA 6210





PROPOSED DEVELOPMENT

For Seasons Funerals
Lot 192 (#326) Hale Road, WATTLE GROVE WA

REV	DRAWING No.	PROJECT No.	SCALE	DATE	DRAWN
SK08	Sheet 6	0876	As indicated @ A1	Feb 2024	M.Sibum

MULDER DESIGN



P 0400 219 686
E admin@mulderkampman.com.au
W www.mulderkampman.com.au
Unit 4, 53 Shell St, MANDURAH WA 6210





PROPOSED DEVELOPMENT
For Seasons Funerals
Lot 192 (#326) Hale Road, WATTLE GROVE WA

DRAWN	DATE	SCALE	PROJECT No	DRAWING No	REV.
M.Sibum	Feb 2024	@ A1	0876	Sheet 7	SK08

MULDER KAMPMAN
DESIGN

P 0400 219 686
E admin@mulderkampman.com.au
W www.mulderkampman.com.au
Unit 4, 53 Shell St, MANDURAH WA 6210





MULDER KAMPMAN
DESIGN

P 0400 219 686
E admin@mulderkampman.com.au
W www.mulderkampman.com.au
Unit 4, 53 Shell St, MANDURAH WA 6210

PROPOSED DEVELOPMENT
For Seasons Funerals
Lot 192 (#326) Hale Road, WATTLE GROVE WA

DRAWN	DATE	SCALE	PROJECT No	DRAWING No	REV.
M.Sibum	Feb 2024	@ A1	0876	Sheet 8	SK08