

Existing floor plan

PO BOX 305 Joondalup WA 6919 T: 08 9304 1900
 E: office@unihomes.com.au www.unihomes.com.au

Designing & Drafting Services
 Allan Habibi

© COPYRIGHT
 THIS DRAWING IS COPYRIGHT AND THE PROPERTY OF UNIHOMES AND MUST NOT
 BE COPIED OR USED WITHOUT WRITTEN AUTHORIZATION

Mr Tulasi kandel
 29 Foxton Boulevard
 High Wycombe WA 6057

Existing Ground Floor Plan
 SCALE: 1 : 100
 PAGE
 A01

15/05/2023 2:46:40 PM, 1:1

PO BOX 305 Joondalup WA 6919 T: 08 9304 1900
E: office@unihomes.com.au www.unihomes.com.au


Client: Mr Tulasi Kandel

Designing & Drafting Services
Allan Haddi

© COPYRIGHT
THIS DRAWING IS COPYRIGHT AND THE PROPERTY OF UNIHOMES AND MUST NOT
BE COPIED OR USED WITHOUT WRITTEN AUTHORIZATION

Mr Tulasi Kandel
29 Foxton Boulevard
High Wycombe WA 6057


Proposed Production Kitchen
SCALE: 1 : 100
PAGE
A01

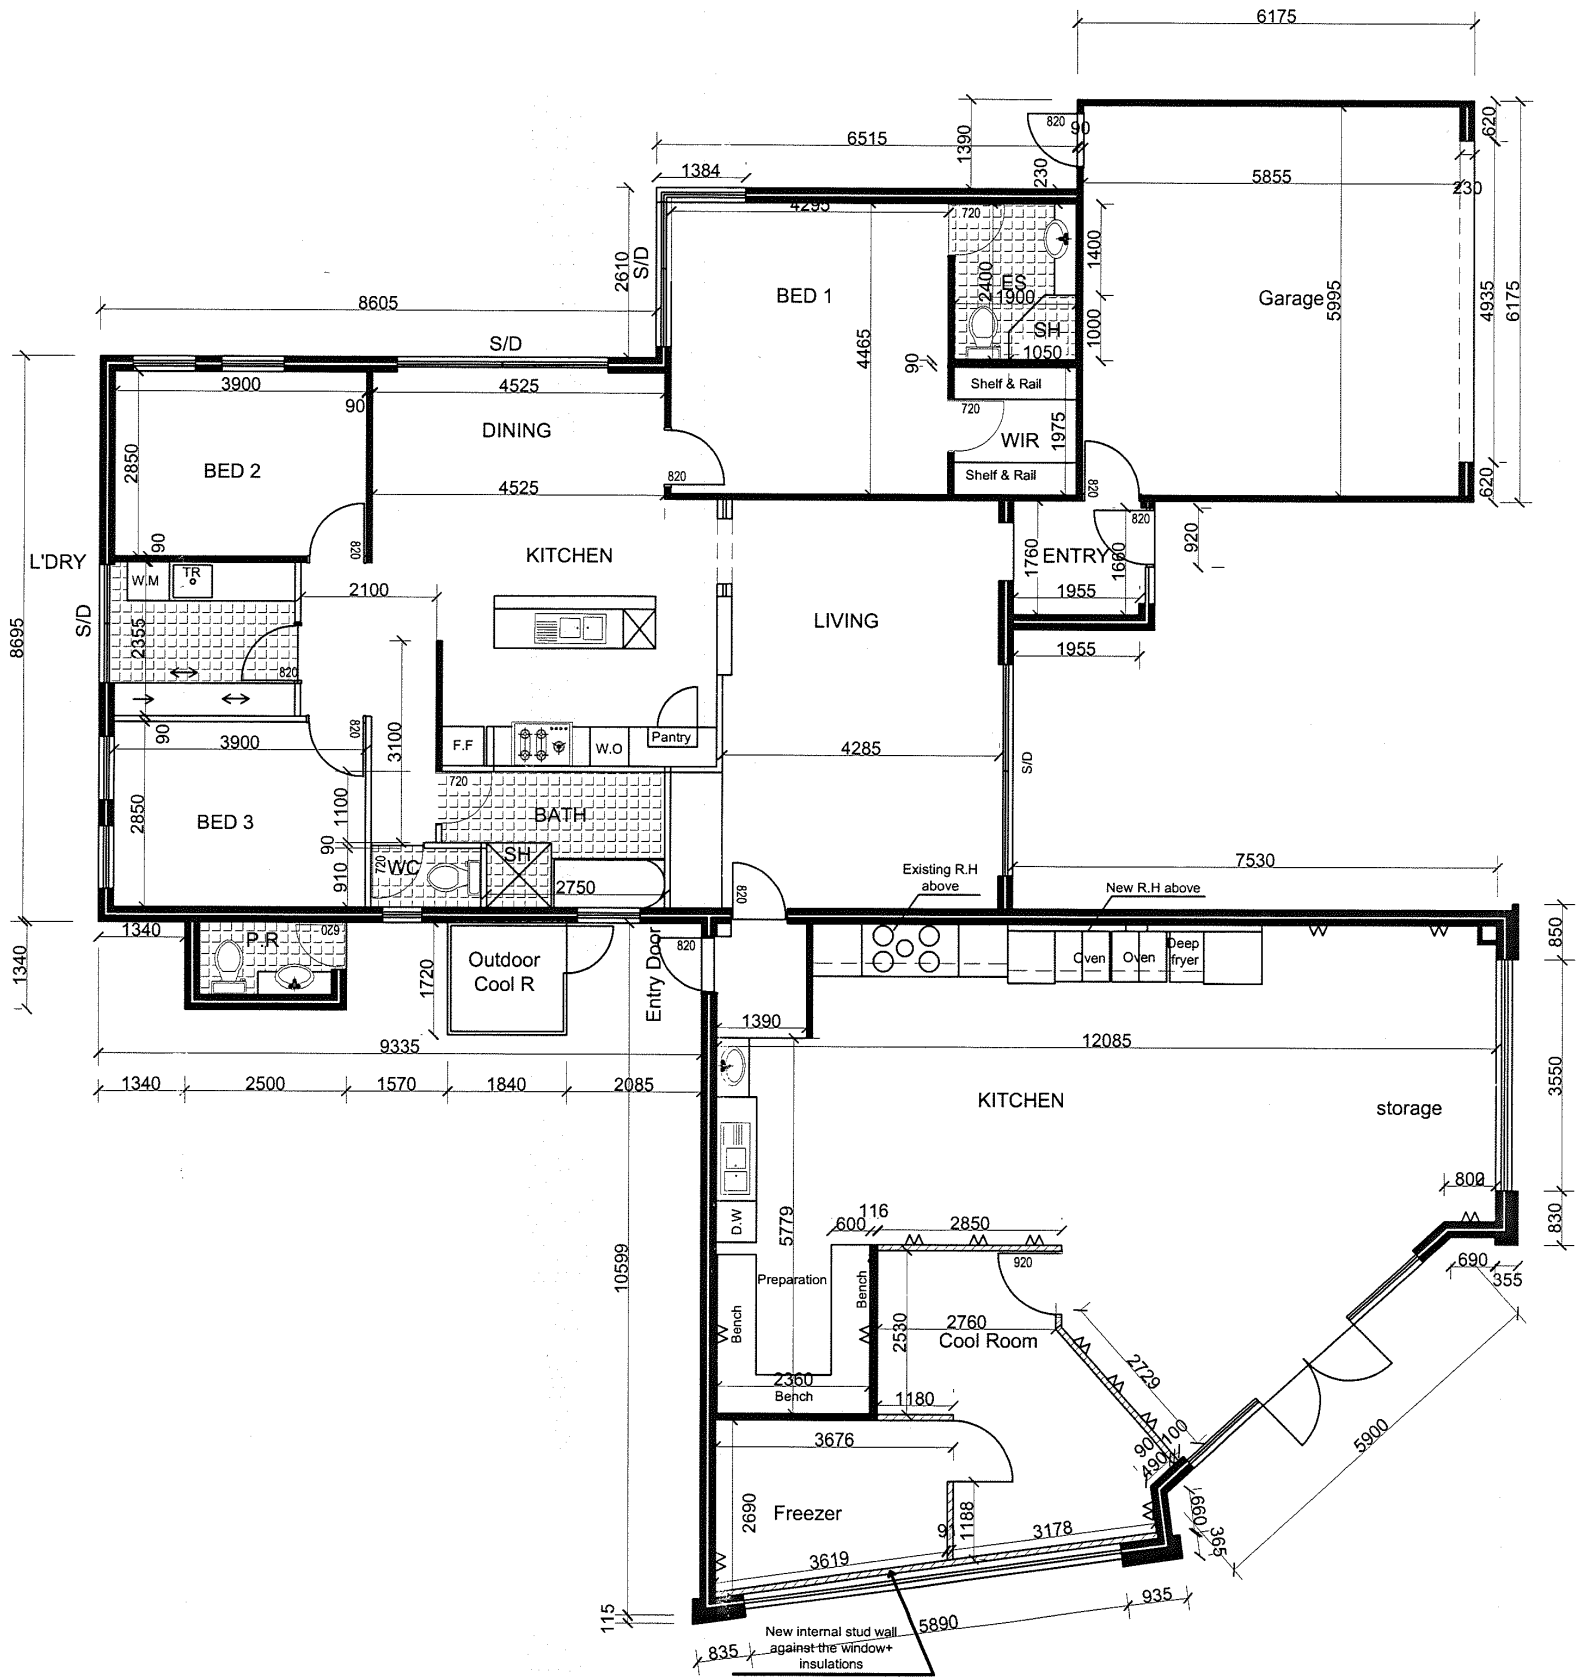

New floor plan

15/05/2023 2:46:31 PM, 1:1

02030186

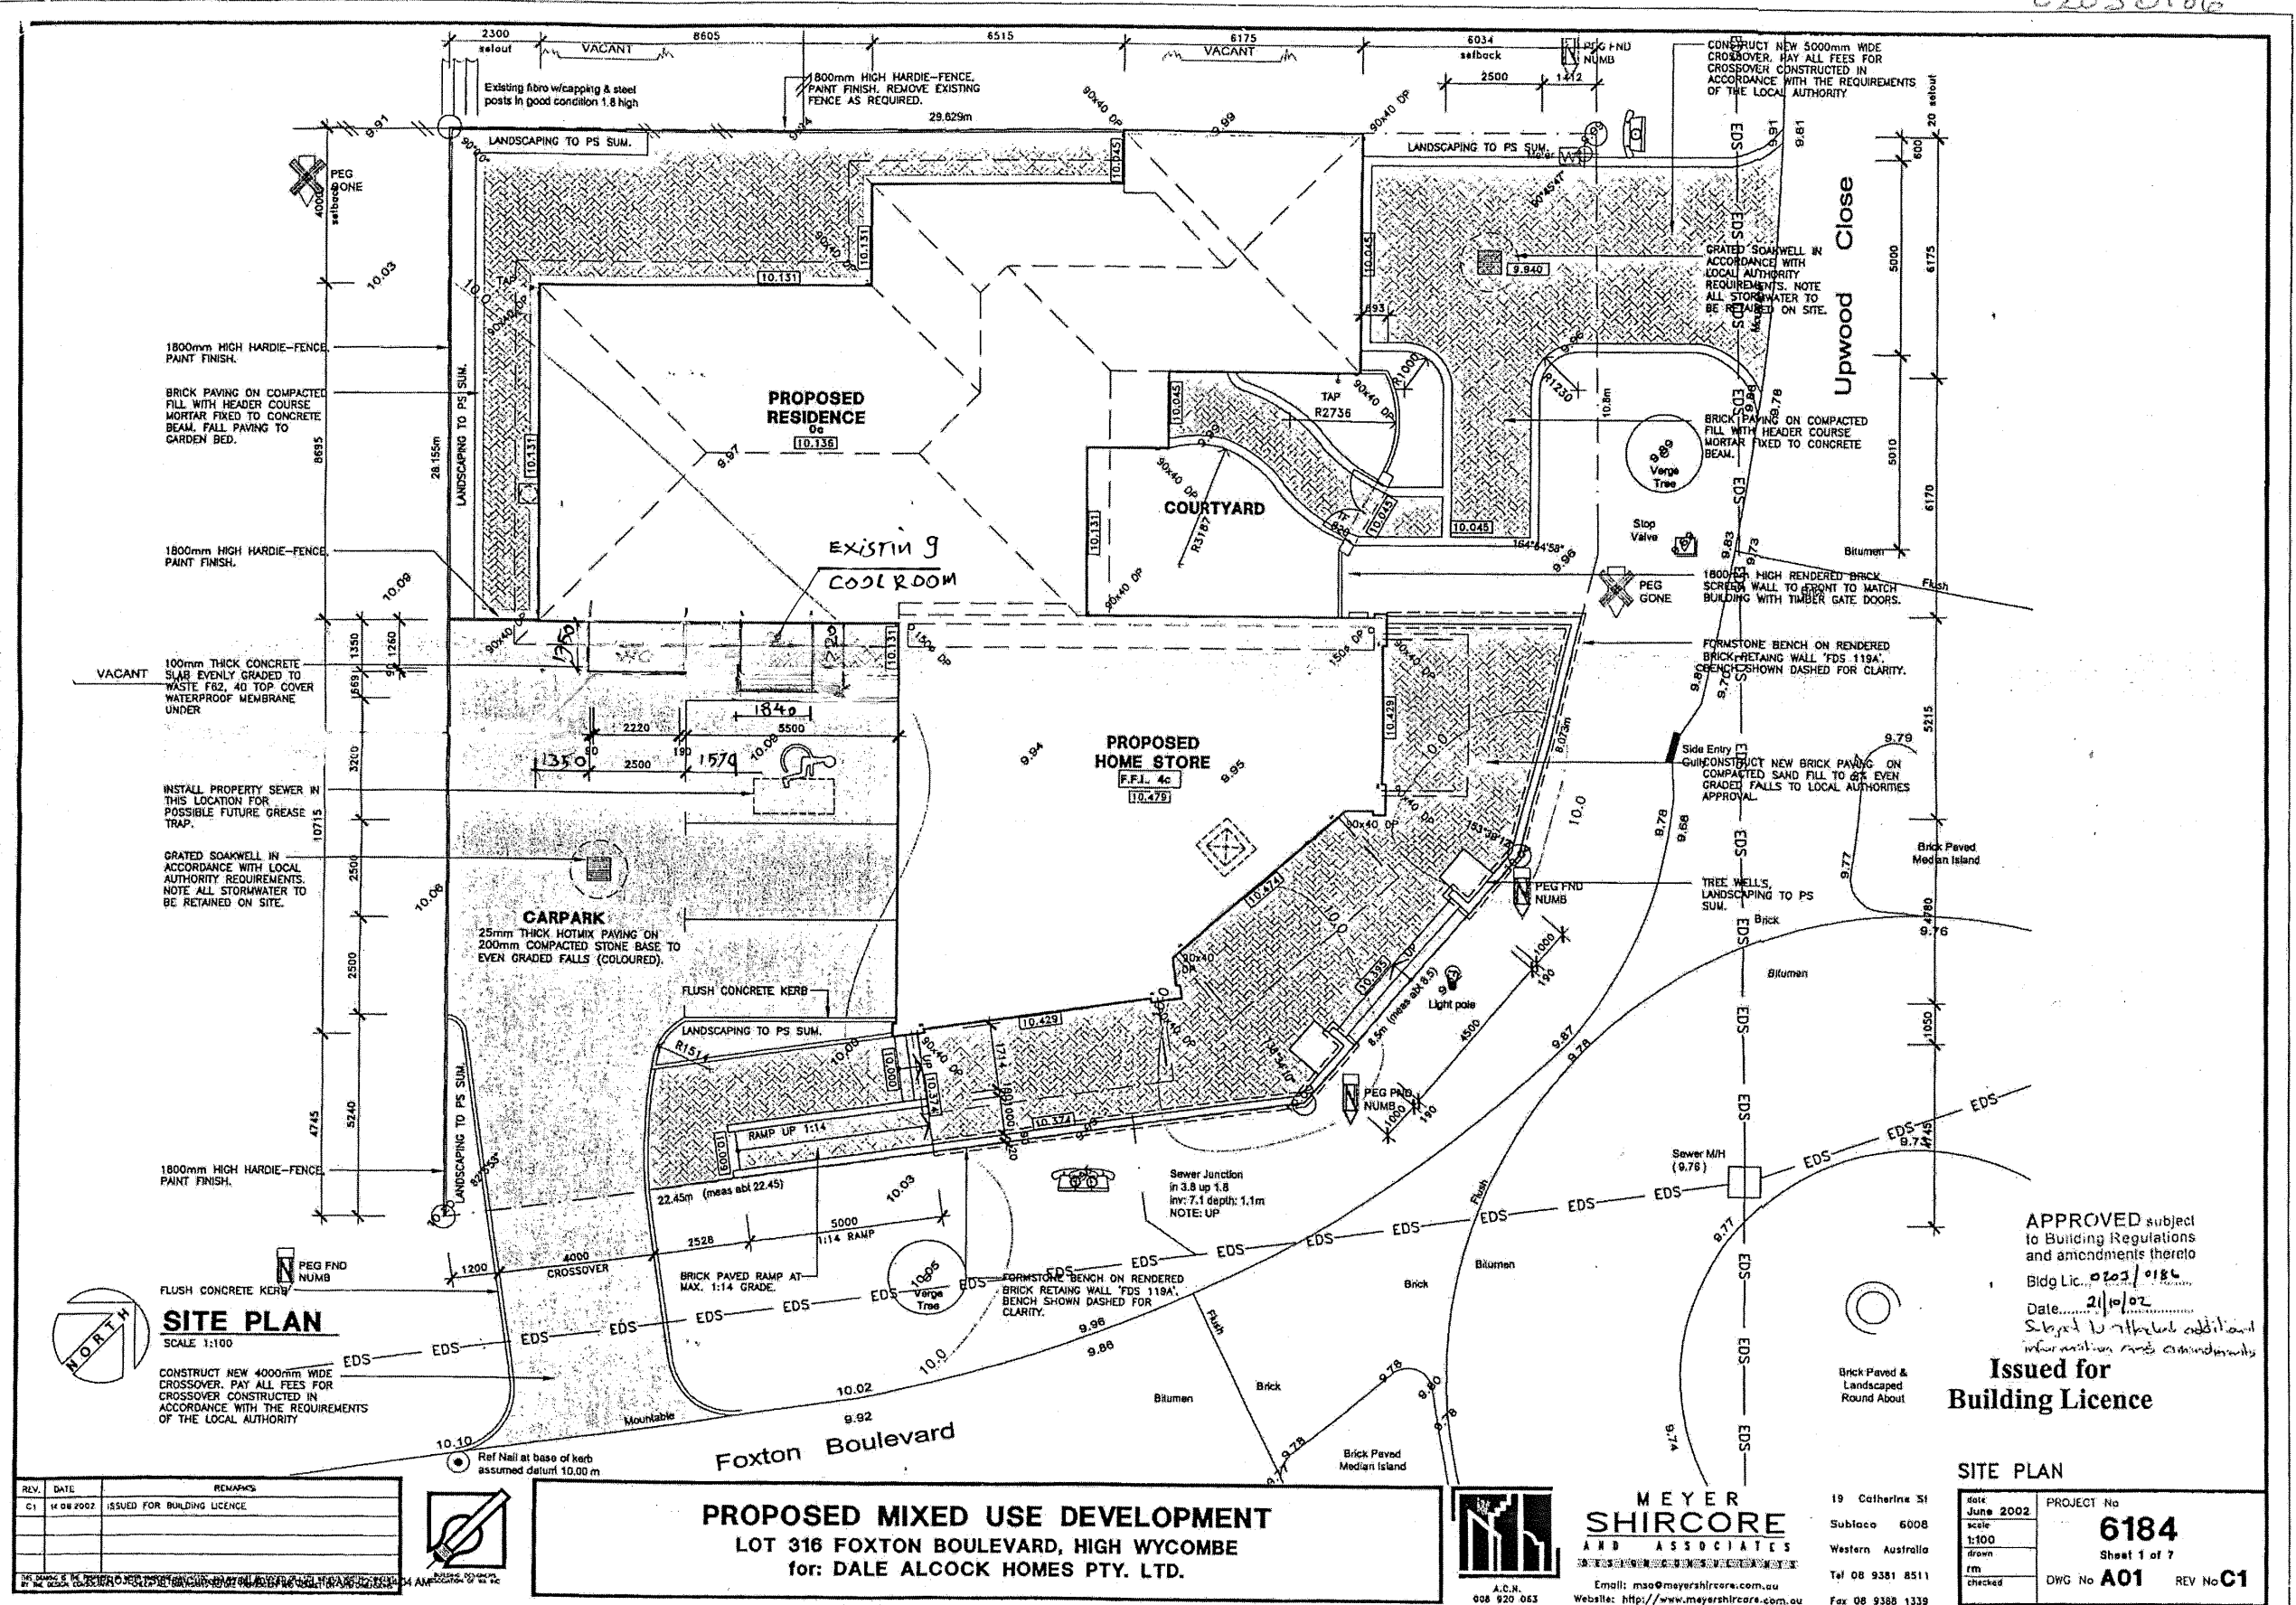

APPROVED subject to Building Regulations and amendments thereto
 Bldg Lic. 0203/0186
 Date 21/02/02
 Subject to further additional information and amendments

Issued for Building Licence

REV.	DATE	REMARKS
C1	14 08 2002	ISSUED FOR BUILDING LICENCE



PROPOSED MIXED USE DEVELOPMENT
 LOT 316 FOXTON BOULEVARD, HIGH WYCOMBE
 for: DALE ALCOCK HOMES PTY. LTD.



MEYER SHIRCORE AND ASSOCIATES
 19 Catherine St
 Subiaco 6008
 Western Australia
 Tel 08 9381 8511
 Fax 08 9388 1339
 Email: msa@meyershircore.com.au
 Website: http://www.meyershircore.com.au

date June 2002	PROJECT No 6184
scale 1:100	Sheet 1 of 7
dwn rm	DWG No A01 REV No C1
checked	

