



PLAN TYPICAL

TABLE A			
PIPE SIZE	DIMENSION "W"	DIMENSION "X"	
900	1330	140	
1050	1330	140	

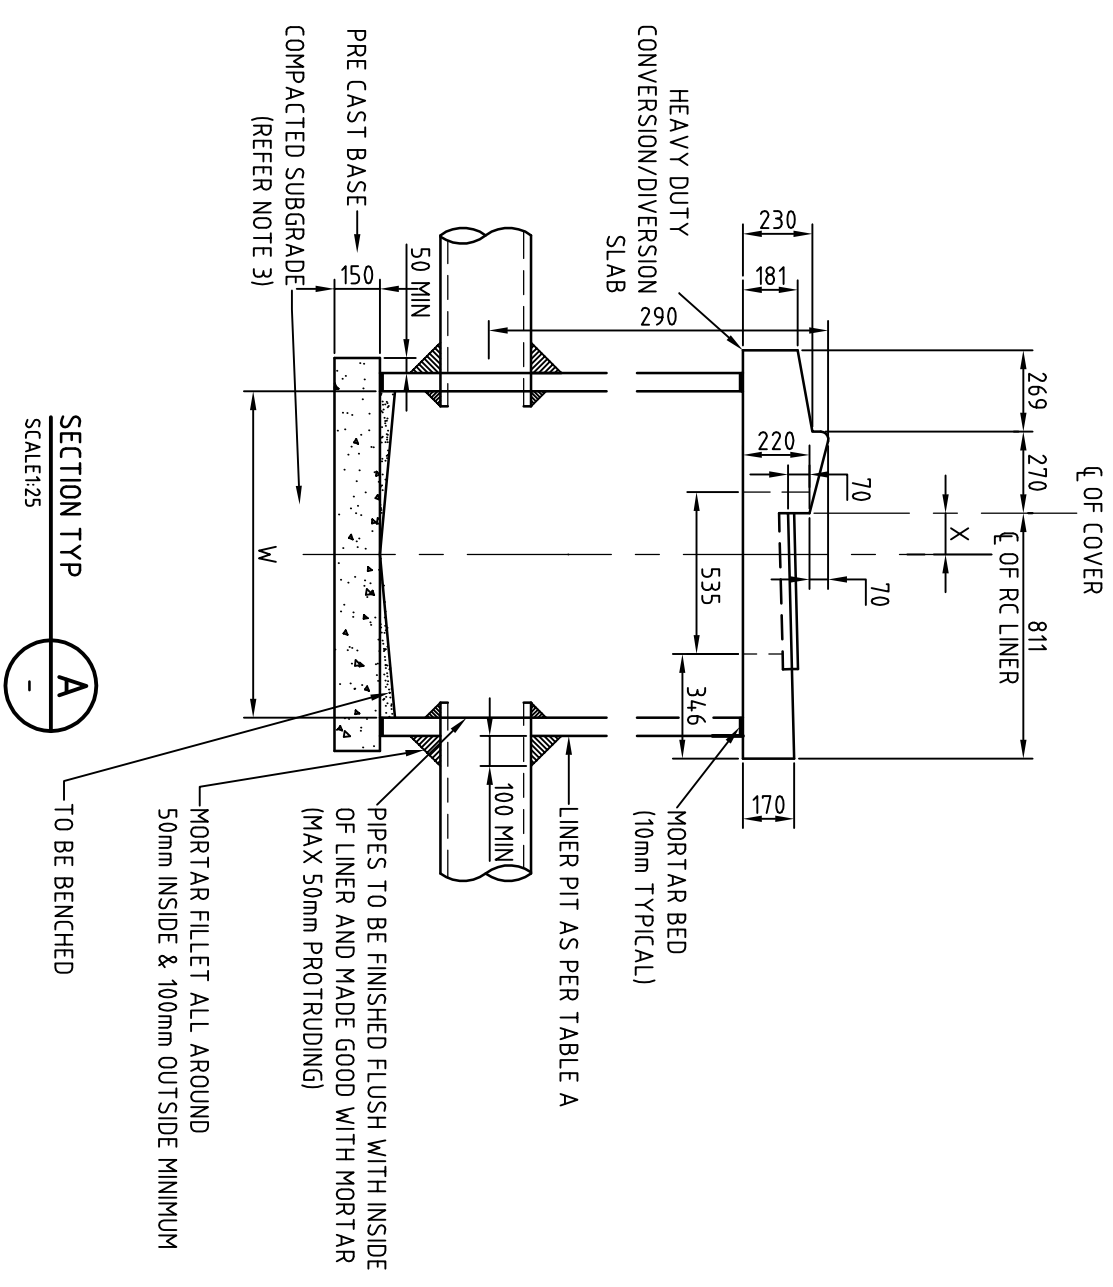

- NOTES:
1. ALL GULLIES, PITS AND MANHOLES TO BE BENCHED U.O.N.
 2. SAND TRAP AT LAST MANHOLE PRIOR TO DISCHARGE INTO EXISTING SYSTEM ONLY OR WHERE REQUESTED BY COUNCIL.
 3. SUBGRADE TO BASE SHALL BE COMPACTED TO 95% MNOD BEFORE PLACING BASE.
 4. ALL MEASUREMENTS ARE IN MILLIMETRES UNLESS NOTED OTHERWISE.



**shire of
kalamunda**

DEPARTMENT OF ENGINEERING SERVICES

TITLE:
COMBINATION GULLY PIT

DRN: **G LAWRENCE**

APPROVED:

DATE: **31/07/2006**

SCALE: **SCALE 1:25**

DWG NO: **SHEET 5/30**