



4253-01-01/0

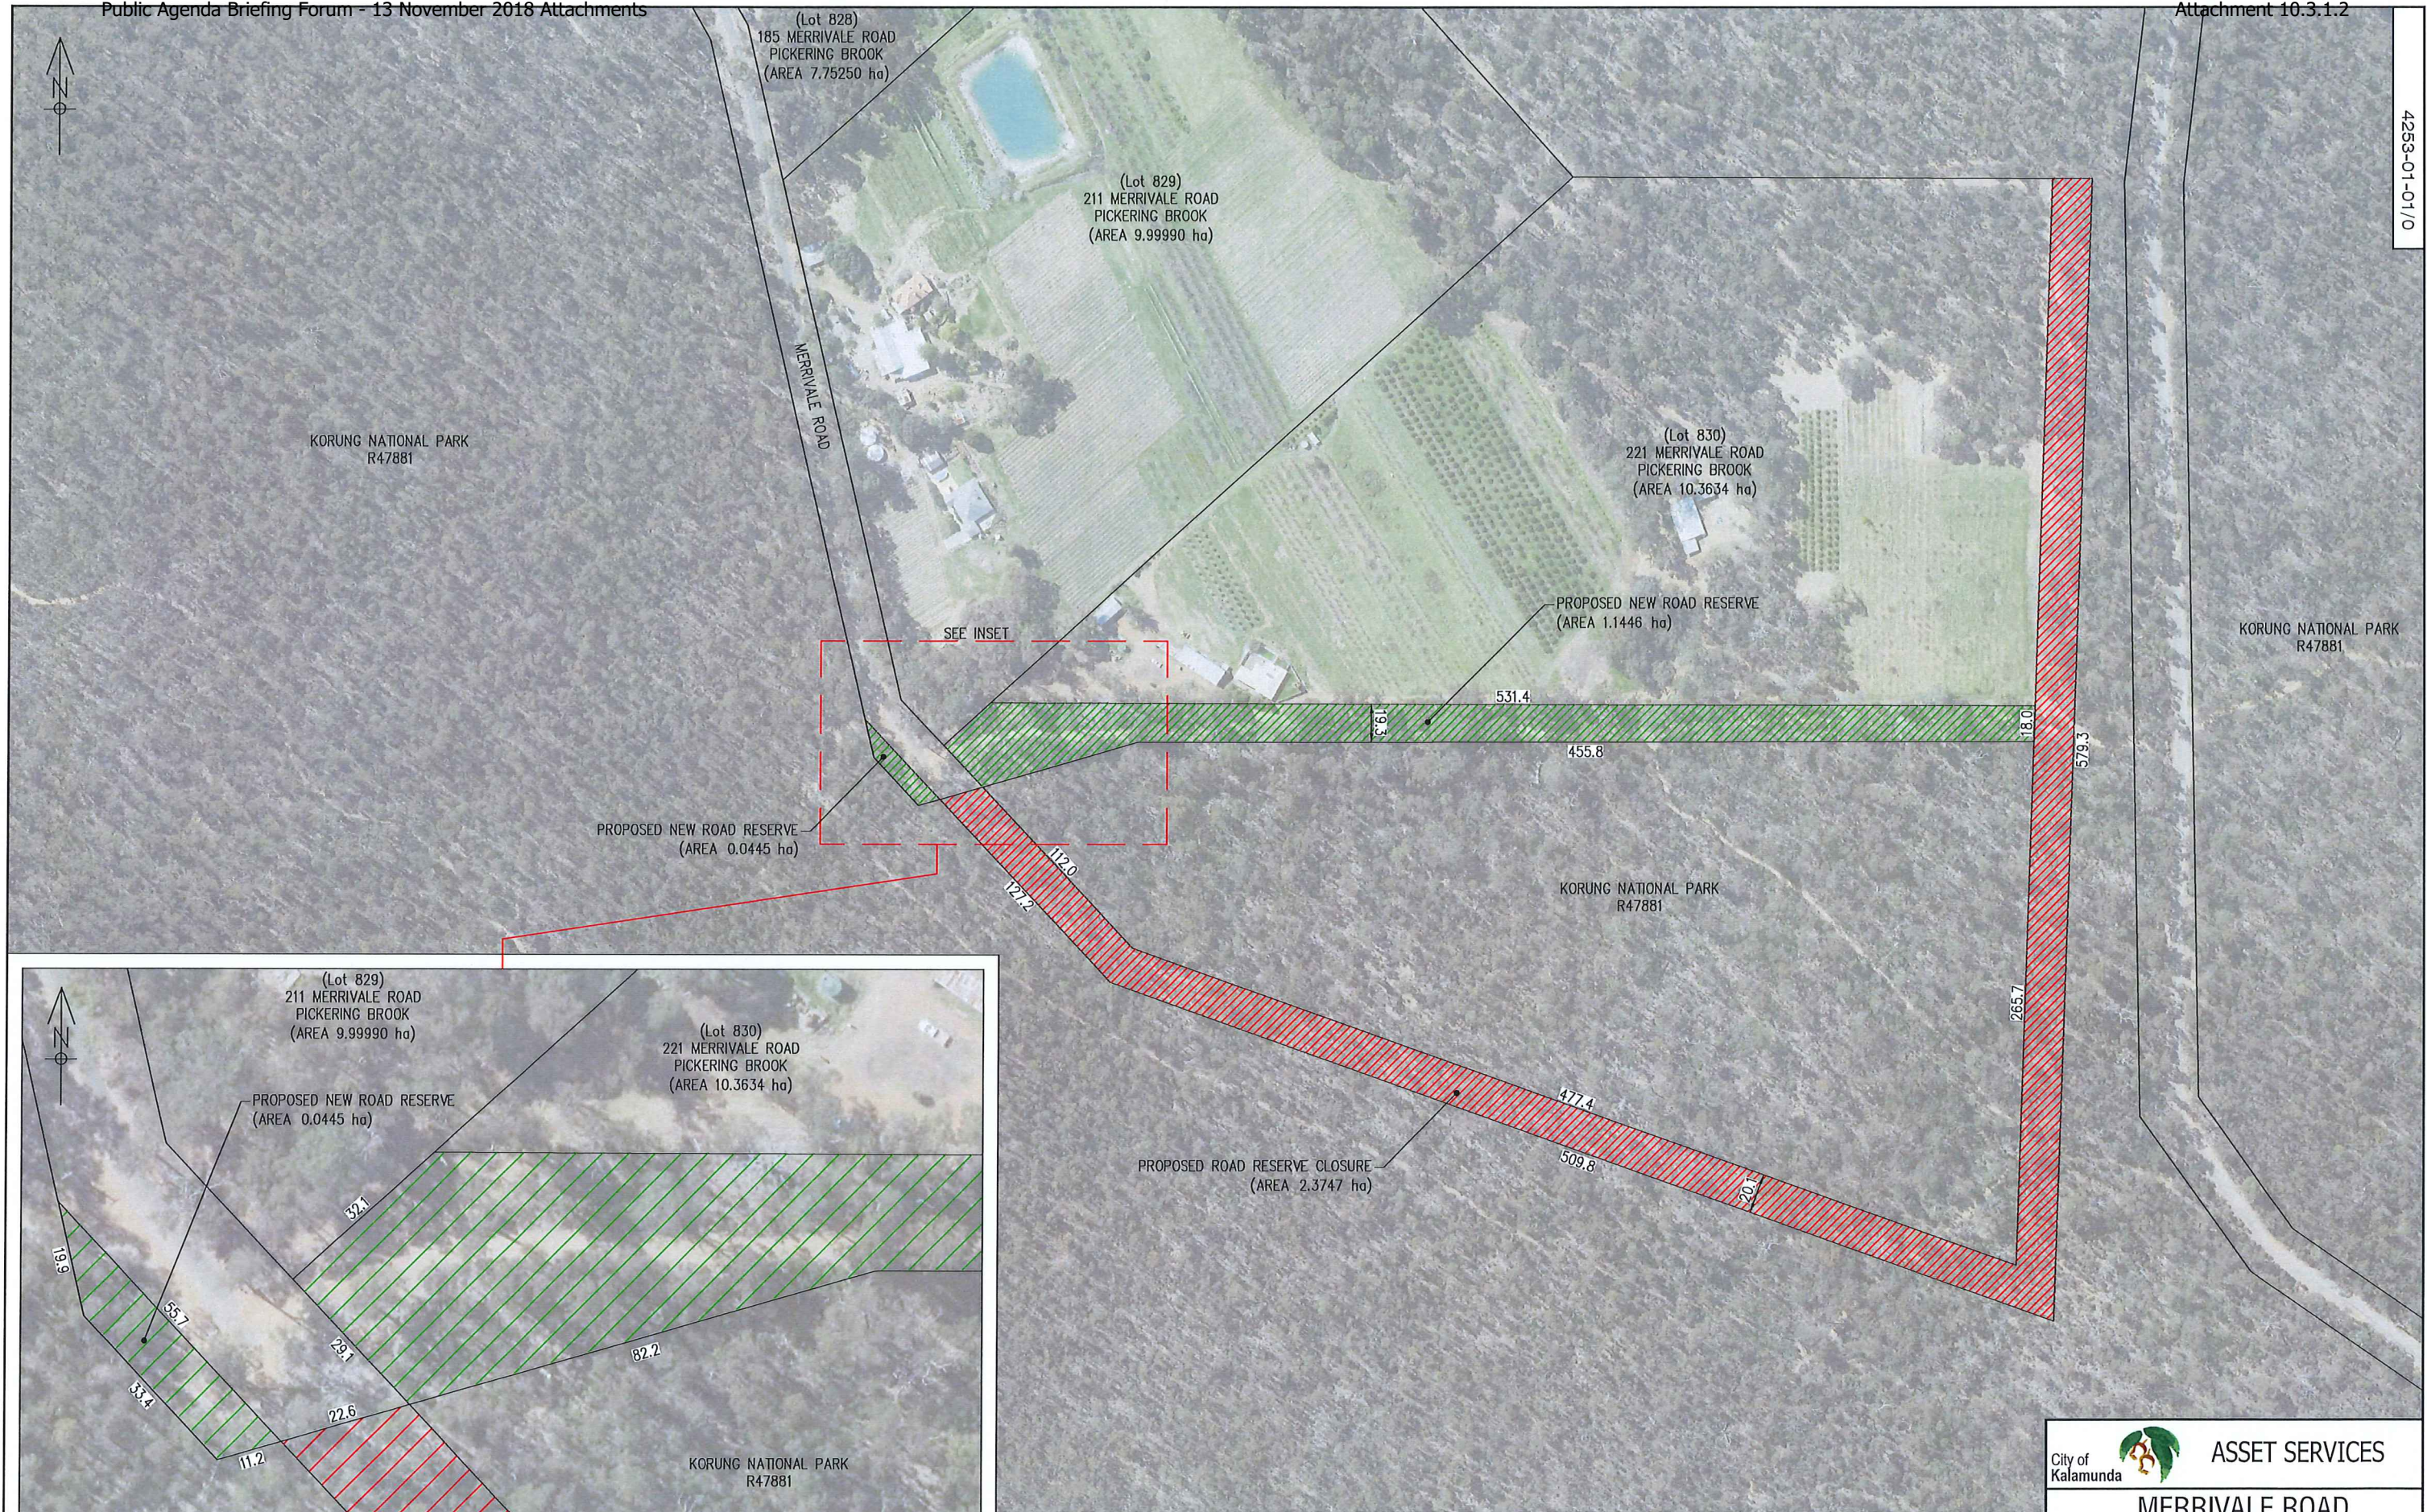

INSET
SCALE 1:500

PLAN
SCALE 1:1500

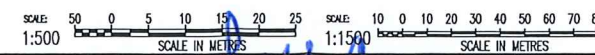

City of Kalamunda		ASSET SERVICES
MERRIVALE ROAD ROAD RESERVE RATIONALIZATION		
PICKERING BROOK		
PLAN 1 OF 1		
DRAWING No.	-SHEET /REVISION	ORIGINAL DRG. SIZE
4253-01-01/0		A1

No.	REVISION	BY	DATE	AUTH	No.	REVISION	BY	DATE	AUTH	No.
0	ISSUED FOR USE	AG	24/01/18							

DATE:	AHD	DWG:	PCG94	SURVEYED:	/2018	DRAWN:	A. GREGORY	24/01/2018	APPROVED:	[Signature]	24/01/2018	Discipline:	CI	Structure Code:	420
				ENGINEERING SURVEYOR		INFRASTRUCTURE DESIGN OFFICER			MANAGER ASSET DELIVERY						
							L. PUDHOTA	24/01/2018	APPROVED:	[Signature]	24/01/2018				
							COORDINATOR PROJECT DESIGN		DIRECTOR ASSET SERVICES						