




4491-01-01/A

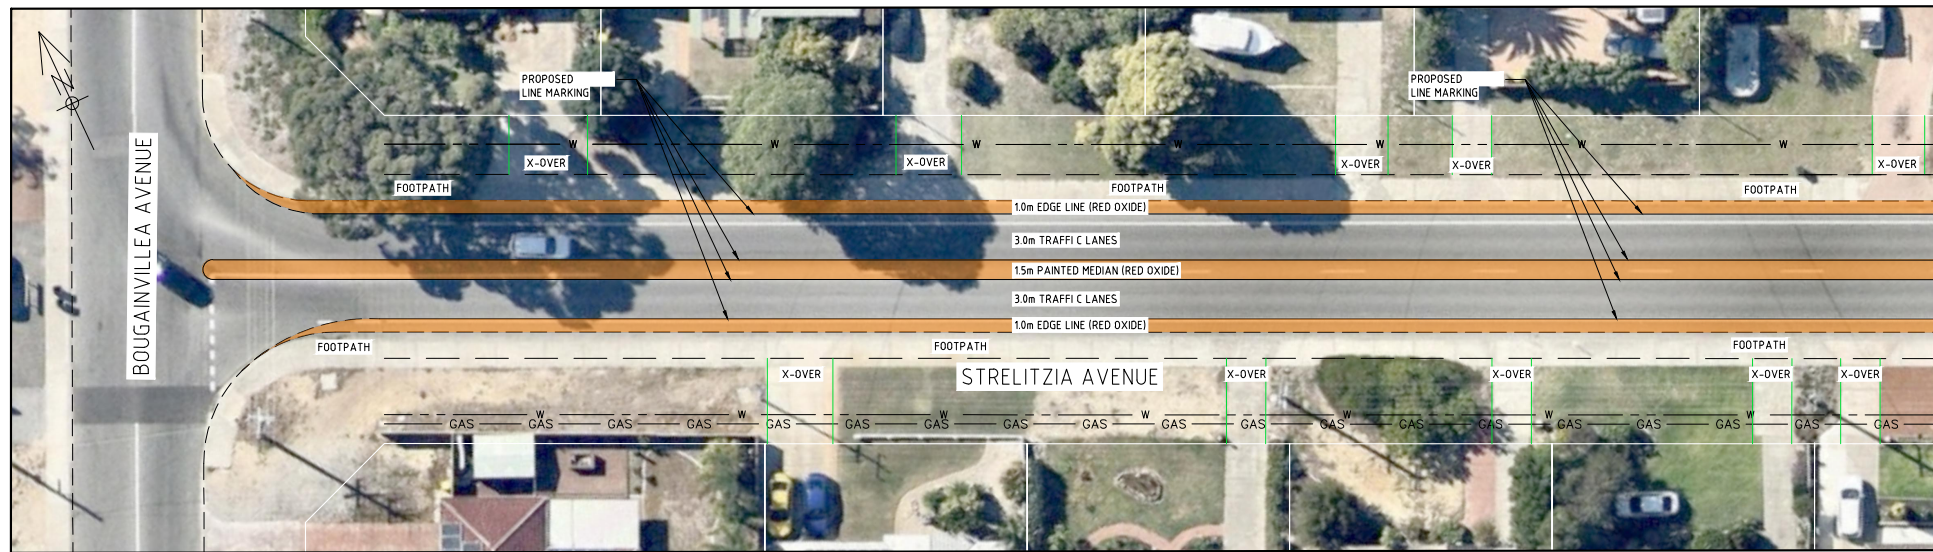


PLAN

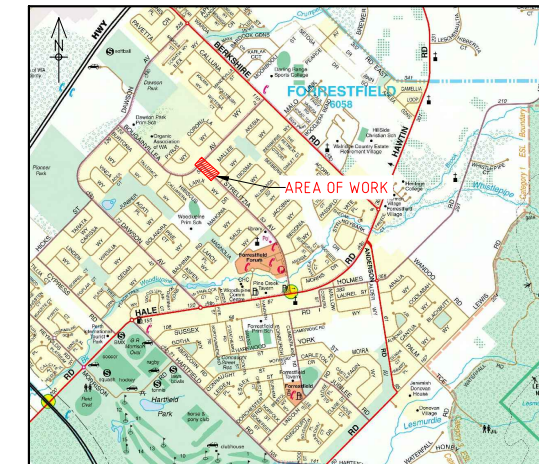


LOCALITY PLAN

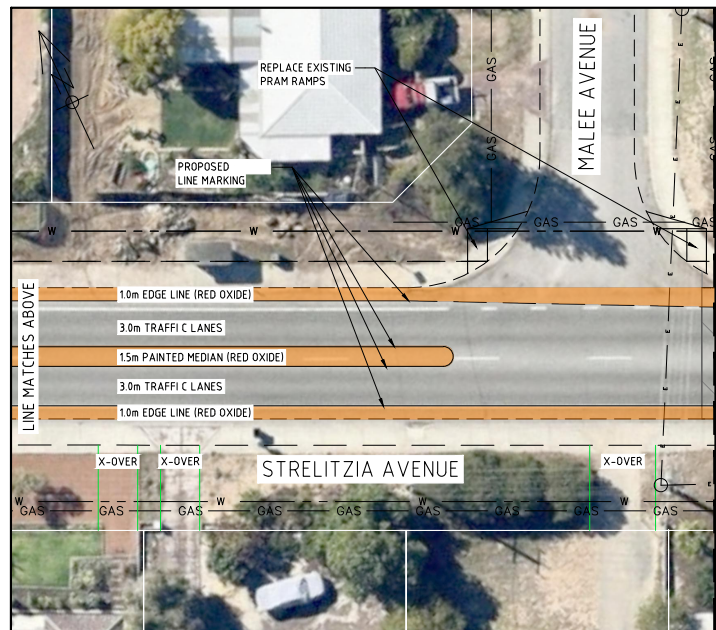

PLAN

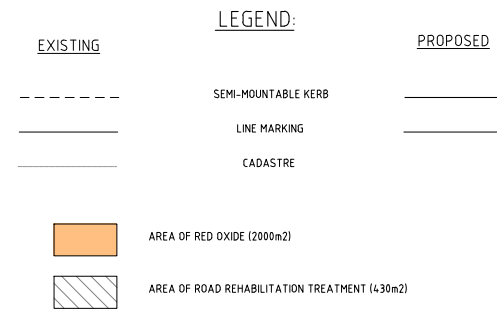

**SERVICES:**

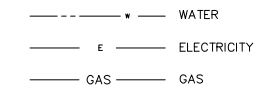

**NOTES:**

- CADASTRAL INFORMATION APPROXIMATE ONLY.
- SERVICE LOCATIONS DIAGRAMMATIC ONLY. CONTACT SERVICE AUTHORITIES FOR EXACT IN GROUND LOCATIONS.
- KERBING TO BE CONSTRUCTED IN ACCORDANCE WITH CITY OF KALAMUNDA DRGS. 7A TO 7D
- ALL DISTURBANCES TO EXISTING VERGE RETICULATION AND TURFING TO BE REINSTATED.



**WARNING**  
SERVICES AND CADASTRAL BOUNDARY LOCATIONS ARE ONLY INDICATIVE AND MUST NOT BE USED FOR EXCAVATION. THE "ONE CALL 1100" SYSTEM SHALL BE USED TO OBTAIN ACCURATE SERVICE LOCATIONS.

<b>ASSET SERVICES</b>	
<b>STRELITZIA ROAD</b> LINE MARKING TREATMENT HALE ROAD TO BOUGAINVILLE AVENUE	
CONCEPT PLAN	
DRAWING No. 4491-01-01/A	SHEET /REVISION <b>A1</b>

NO.	REVISION	BY	DATE	AUTH	NO.	REVISION	BY	DATE	AUTH	SCALE	DATE	GRID	DESIGNED	CHECKED	APPROVED	MANAGER ASSET DELIVERY	APPROVED	DIRECTOR ASSET SERVICES	DISCIPLINE	STRUCTURE CODE	JOB No.
A1	ISSUED FOR INTERNAL REVIEW	CE	15/06/20							1:250		AHD	PC094	C. EDMEADES					CI	420	3456