

XREF's: Cadastre
 CAD File: K:\Projects\CW1063000_City of Kalamunda_Kalamunda_Rd_Functional_Traffic_Upgrade5_TechnicalTraffic\CAD\Concept Plan_JH\Kalamunda Road - JH - v6.dwg

DATE PLOTTED: 12 February 2020 9:45 AM BY : JOEY HUANG

Rev	Date	Description	Des.	Verif.	Appd.
1		REVISION IN PROGRESS			






SELF CHECK

CHECK PRINT ONLY

PRELIMINARY	<input type="checkbox"/>	FINAL	<input type="checkbox"/>
MAPUP	<input type="checkbox"/>	BACKDRAFTED	<input type="checkbox"/>
CORRECTED	<input type="checkbox"/>	CONFIRMED	<input type="checkbox"/>

Drawn	Joeey Huang	Date	29/01/2020
Checked		Date	29/01/2020
Designed		Date	29/01/2020
Verified		Date	
Approved		Date	

Project	City of Kalamunda
Client	City of Kalamunda
Title	Layout Plan Kalamunda Rd between Willemoort Rd and Cyril Rd
Status	PRELIMINARY
NOT TO BE USED FOR CONSTRUCTION PURPOSES	
Drawing Number	CW1063000-TR-002
Revision	B

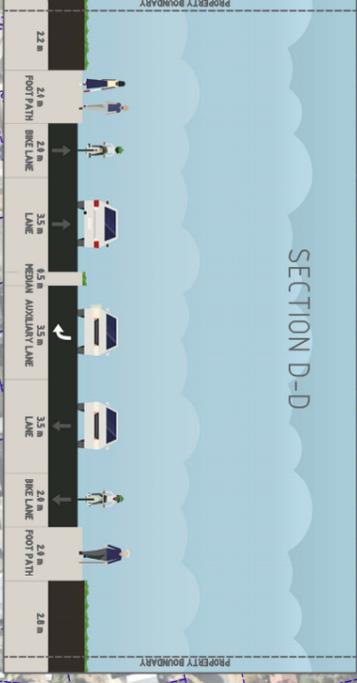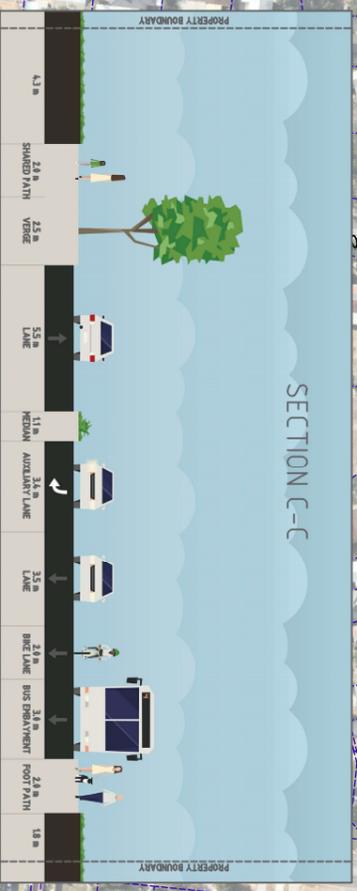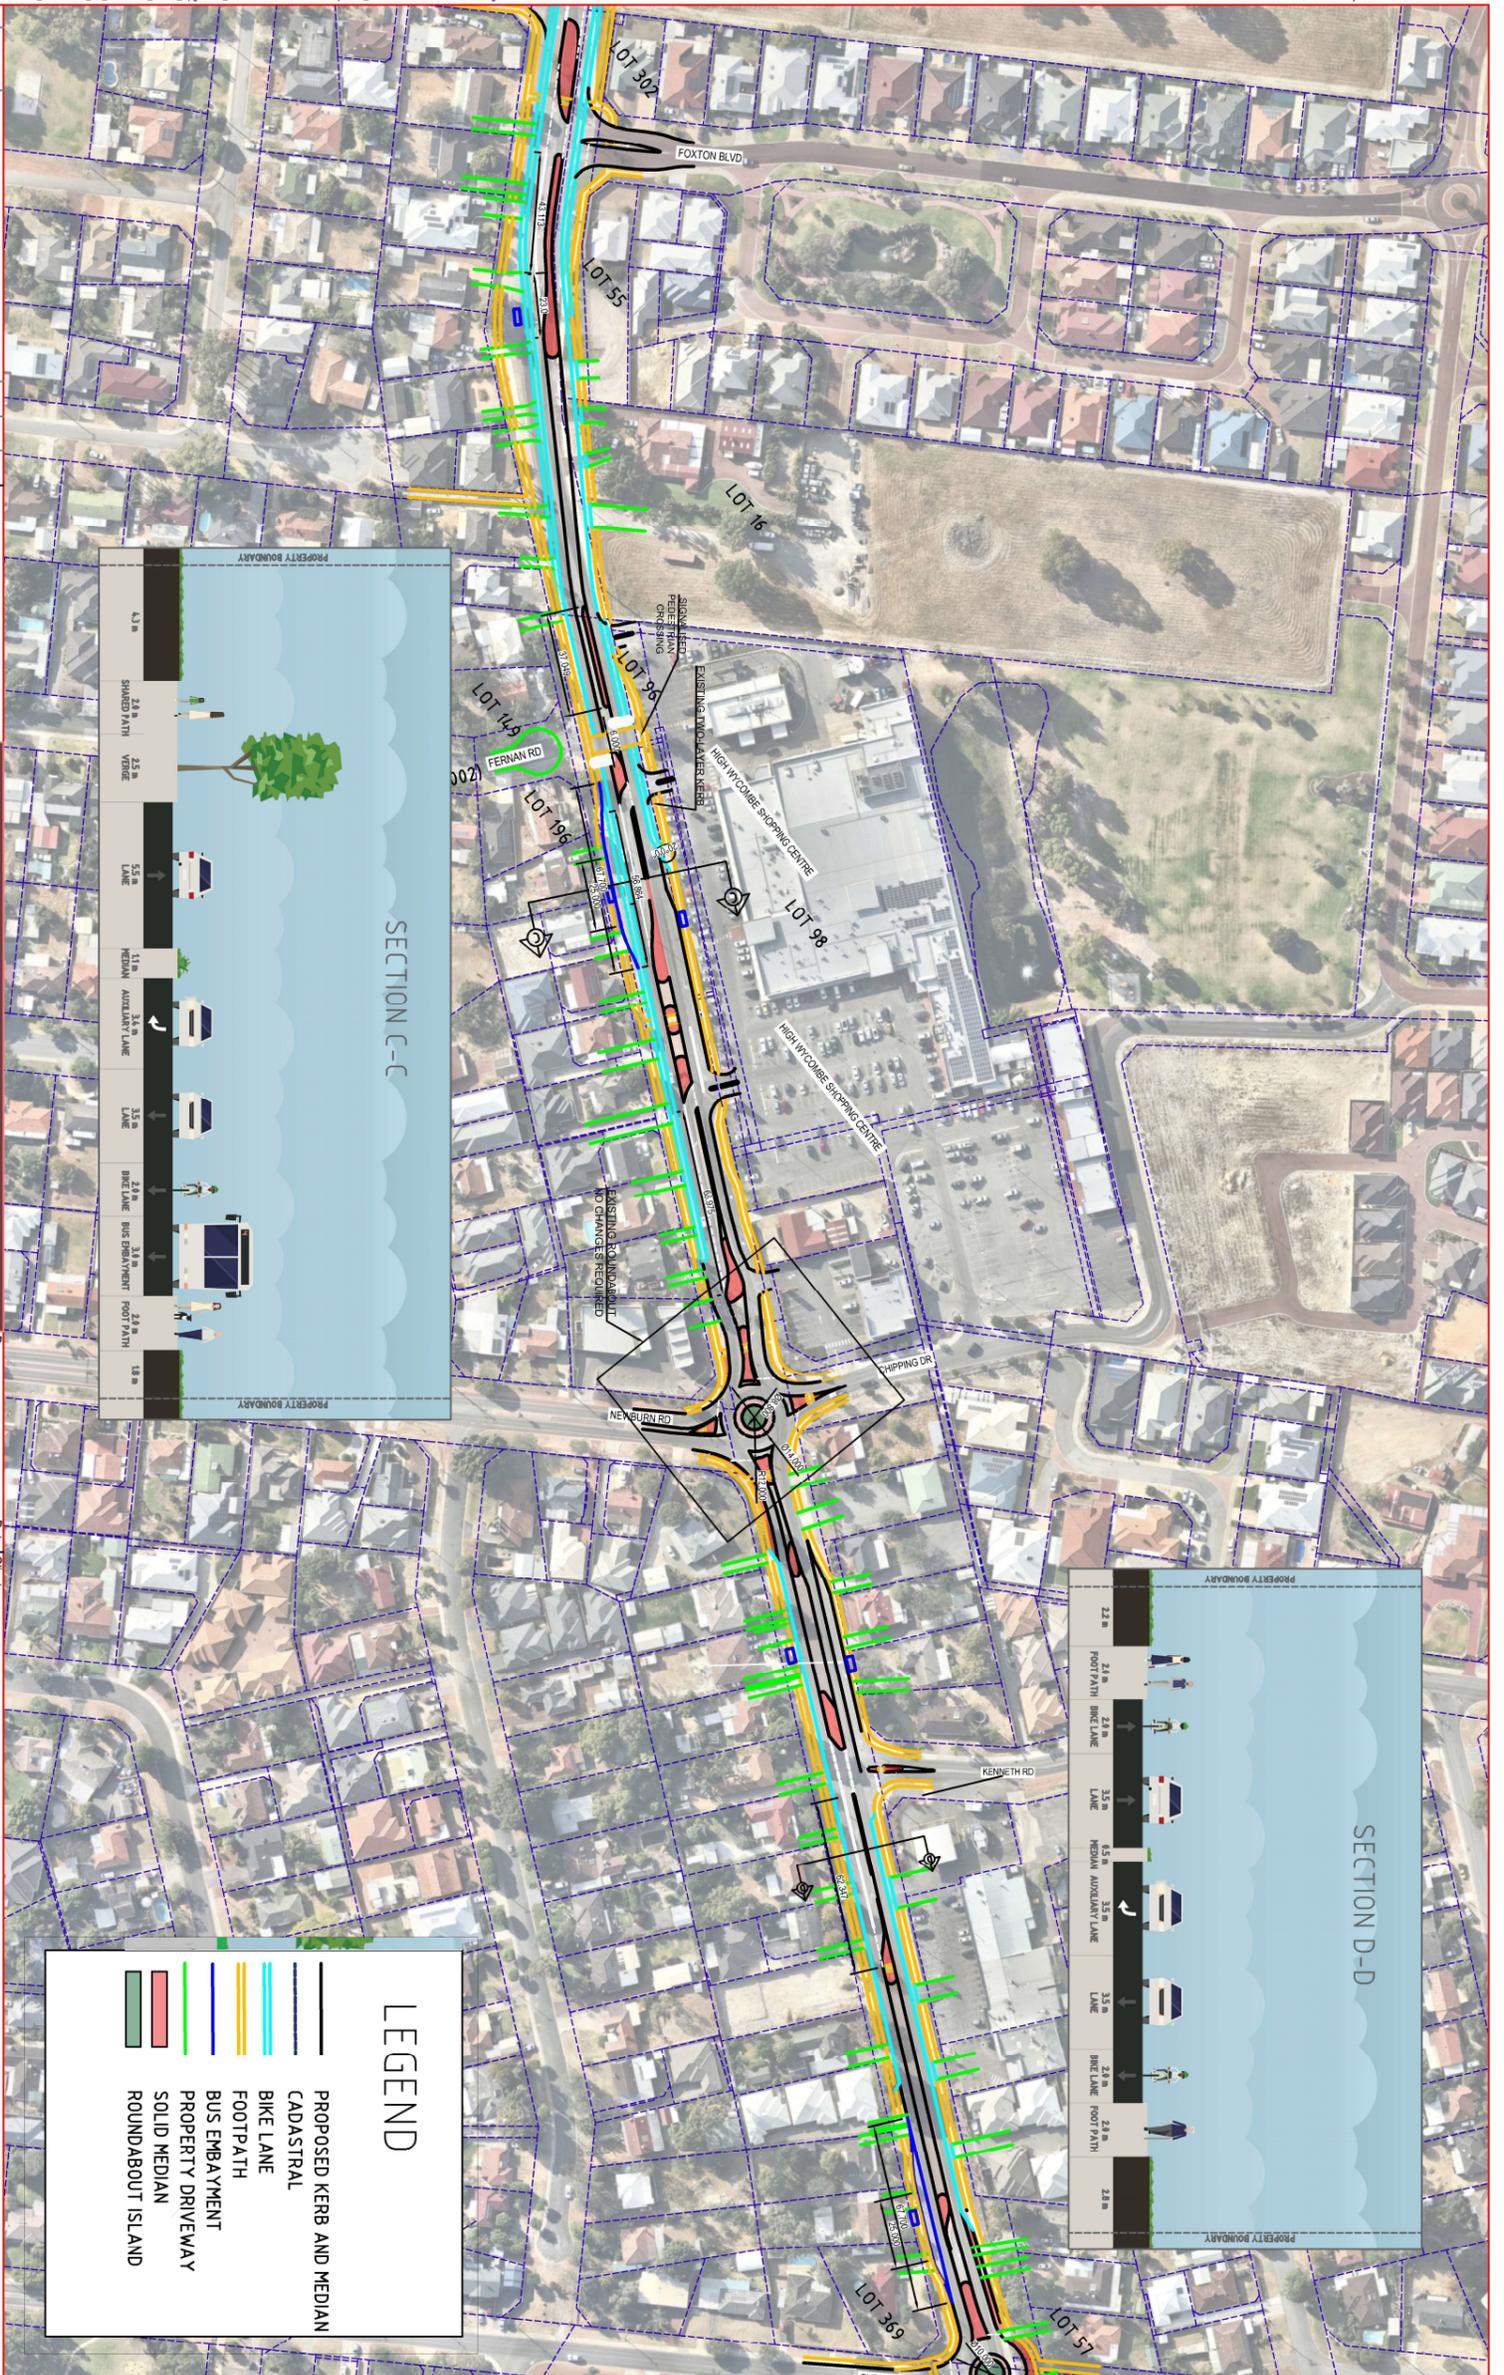

LEGEND

- PROPOSED KERB AND MEDIAN
- CADASTRAL
- BIKE LANE
- FOOTPATH
- BUS EMBAYMENT
- PROPERTY DRIVEWAY
- SOLID MEDIAN
- ROUNDBOULT ISLAND