


NOT FOR  
CONSTRUCTION


| <table><tr><th>No.</th><th>REVISION</th><th>BY</th><th>DATE</th><th>AUTH</th><th>No.</th></tr><tr><td>0</td><td>ISSUED FOR QUOTATION</td><td>AG</td><td>14/12/17</td><td>LP</td><td></td></tr><tr><td>1</td><td>ISSUED FOR USE</td><td>AG</td><td>23/04/18</td><td>HK</td><td></td></tr></table> |                      |                        |          |            |   | No.         | REVISION    | BY                                    | DATE       | AUTH    | No. | 0 | ISSUED FOR QUOTATION | AG | 14/12/17 | LP |  | 1 | ISSUED FOR USE | AG | 23/04/18 | HK |  | <table><tr><th>REVISION</th><th>BY</th><th>DATE</th><th>AUTH</th></tr><tr><td></td><td></td><td></td><td></td></tr></table> |  |  |  |  |  | REVISION | BY | DATE | AUTH |  |  |  |  | <table><tr><td colspan="2">AS SHOWN</td><td>SUBJECT:</td><td colspan="2">DRAWN:</td><td colspan="2">AUTHORISED:</td><td>Discipline:</td><td>Structure Code:</td></tr><tr><td colspan="2"></td><td>ENGINEERING SUPERVISOR</td><td colspan="2">/2017</td><td colspan="2">A. GREGORY<br/>INFRASTRUCTURE DESIGN OFFICER</td><td>08/08/2017</td><td>R. KORENHOF<br/>MANAGER ASSET DELIVERY</td><td>21/03/2017</td><td>CI</td><td>420</td></tr><tr><td>DATE:</td><td>ABD</td><td>QID:</td><td>PC094</td><td>REVIEWER:</td><td>08/08/2017</td><td>CHECKED:</td><td>21/03/2017</td><td>APPROVED:</td><td>21/03/2017</td><td>ASB No.</td><td>---</td></tr><tr><td colspan="2"></td><td colspan="2"></td><td colspan="2">A. GREGORY</td><td colspan="2">R. KORENHOF</td><td colspan="2">D. BLAIR</td><td colspan="2"></td></tr></table> |  |  |  |  |  |  |  |  |  | AS SHOWN |  | SUBJECT: | DRAWN: |  | AUTHORISED: |  | Discipline: | Structure Code: |  |  | ENGINEERING SUPERVISOR | /2017 |  | A. GREGORY<br>INFRASTRUCTURE DESIGN OFFICER |  | 08/08/2017 | R. KORENHOF<br>MANAGER ASSET DELIVERY | 21/03/2017 | CI | 420 | DATE: | ABD | QID: | PC094 | REVIEWER: | 08/08/2017 | CHECKED: | 21/03/2017 | APPROVED: | 21/03/2017 | ASB No. | --- |  |  |  |  | A. GREGORY |  | R. KORENHOF |  | D. BLAIR |  |  |  | <table><tr><td>DRAWING No.</td><td>-SHEET</td><td>/REVISION</td></tr><tr><td colspan="2">4031-40-01-02/1</td><td>A1</td></tr></table> |  |  | DRAWING No. | -SHEET | /REVISION | 4031-40-01-02/1 |  | A1 |
|---|
| No.  | REVISION             | BY                     | DATE     | AUTH       | No.   | |
| 0  | ISSUED FOR QUOTATION | AG                     | 14/12/17 | LP         | |
| 1  | ISSUED FOR USE       | AG                     | 23/04/18 | HK         | |
| REVISION   | BY                   | DATE                   | AUTH     | |
| |
| AS SHOWN   |                      | SUBJECT:               | DRAWN:   |            | AUTHORISED:                                 |             | Discipline: | Structure Code:                       | |
|  |                      | ENGINEERING SUPERVISOR | /2017    |            | A. GREGORY<br>INFRASTRUCTURE DESIGN OFFICER |             | 08/08/2017  | R. KORENHOF<br>MANAGER ASSET DELIVERY | 21/03/2017 | CI      | 420 | |
| DATE:  | ABD                  | QID:                   | PC094    | REVIEWER:  | 08/08/2017                                  | CHECKED:    | 21/03/2017  | APPROVED:                             | 21/03/2017 | ASB No. | --- | |
|  |                      |                        |          | A. GREGORY |   | R. KORENHOF |             | D. BLAIR                              | |
| DRAWING No.  | -SHEET               | /REVISION              | |
| 4031-40-01-02/1  |                      | A1                     | |



4031-40-01-03/2

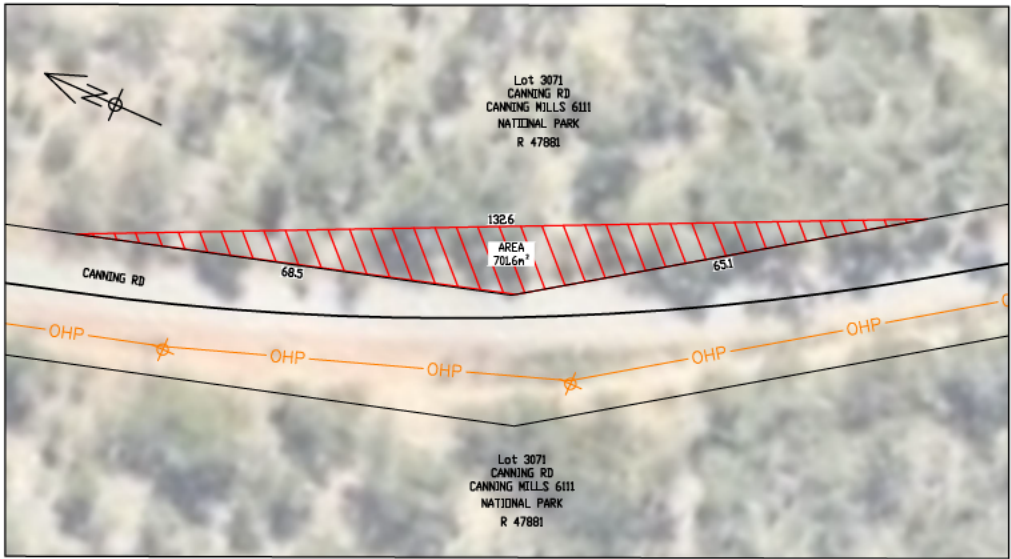

PLAN - E  
SCALE 1:500

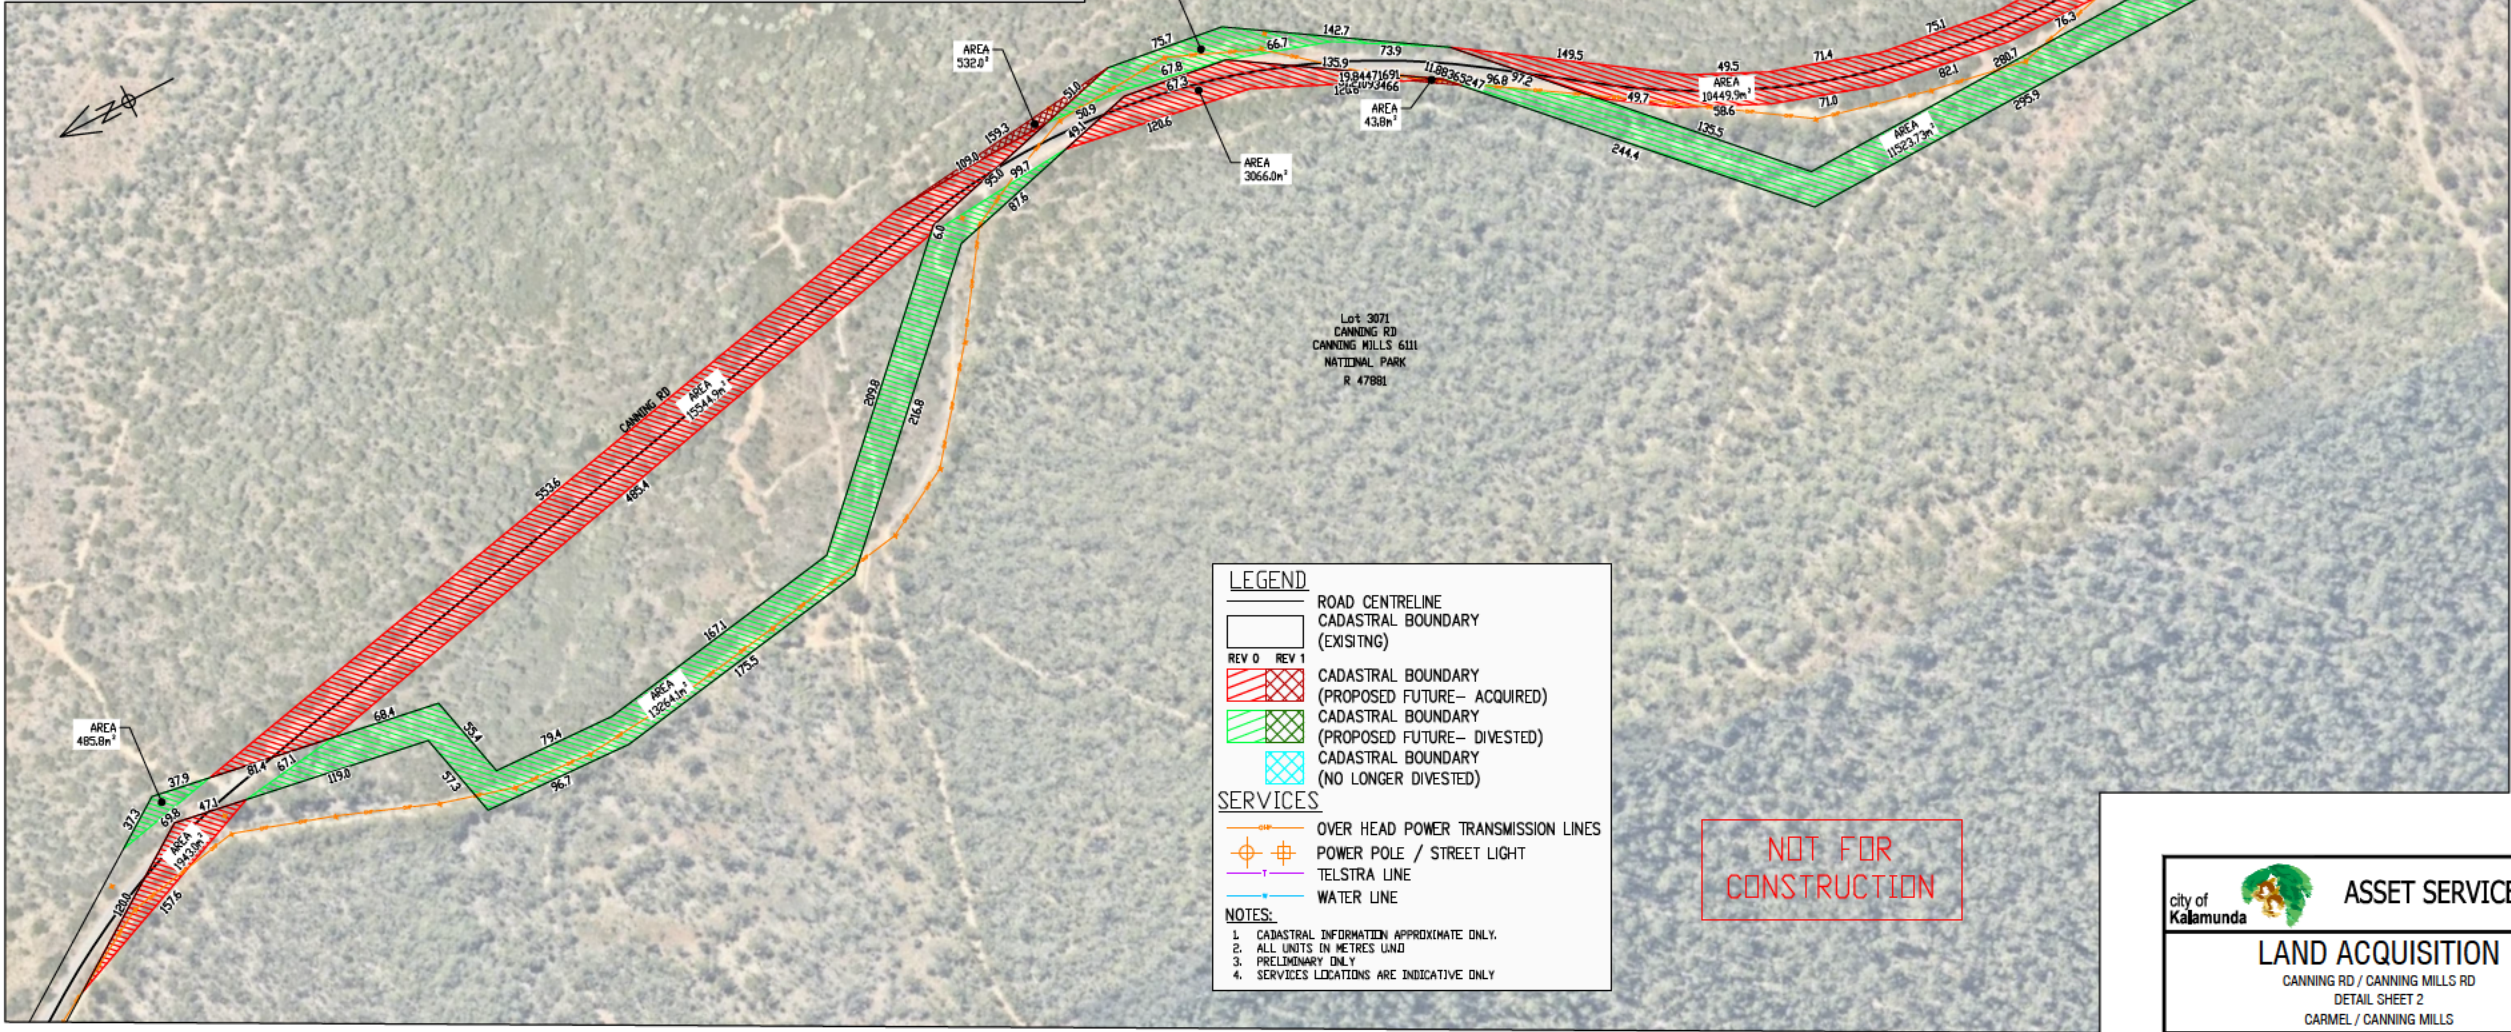

**LEGEND**

- ROAD CENTRELINE
- CADASTRAL BOUNDARY (EXISTING)
- REV 0 REV 1
- CADASTRAL BOUNDARY (PROPOSED FUTURE- ACQUIRED)
- CADASTRAL BOUNDARY (PROPOSED FUTURE- DIVESTED)
- CADASTRAL BOUNDARY (NO LONGER DIVESTED)

**SERVICES**

- OVER HEAD POWER TRANSMISSION LINES
- POWER POLE / STREET LIGHT
- TELSTRA LINE
- WATER LINE

**NOTES:**

- CADASTRAL INFORMATION APPROXIMATE ONLY.
- ALL UNITS IN METRES UNLESS OTHERWISE STATED.
- PRELIMINARY ONLY.
- SERVICES LOCATIONS ARE INDICATIVE ONLY.

NOT FOR  
CONSTRUCTION

PLAN - F  
SCALE 1:2000

SCALE 1:500  
SCALE 1:2000

| REVISION |                      |    |          |       | REVISION |             |    |      |       |
|----------|----------------------|----|----------|-------|----------|-------------|----|------|-------|
| No.      | DESCRIPTION          | BY | DATE     | APP'D | No.      | DESCRIPTION | BY | DATE | APP'D |
| 1        | ISSUED FOR QUOTATION | AC | 14/12/17 | LP    |          |             |    |      |       |
| 2        | ISSUED FOR USE       | AC | 21/04/18 | NR    |          |             |    |      |       |
| 3        | DRAWING UPDATED      | CC | 01/06/18 | LP    |          |             |    |      |       |

|            |            |            |             |            |    |      |    |      |    |
|------------|------------|------------|-------------|------------|----|------|----|------|----|
| DATE       | BY         | DATE       | BY          | DATE       | BY | DATE | BY | DATE | BY |
| 08/06/2017 | A. GREGORY | 08/06/2017 | R. KORENHOF | 21/07/2017 | CI | 420  |    |      |    |
| 08/06/2017 | A. GREGORY | 08/06/2017 | R. KORENHOF | 21/07/2017 | CI | 420  |    |      |    |
| 08/06/2017 | A. GREGORY | 08/06/2017 | R. KORENHOF | 21/07/2017 | CI | 420  |    |      |    |

|                 |    |
|-----------------|----|
| 4031-40-01-03/2 | A1 |
|-----------------|----|



