


4210-02-03/0

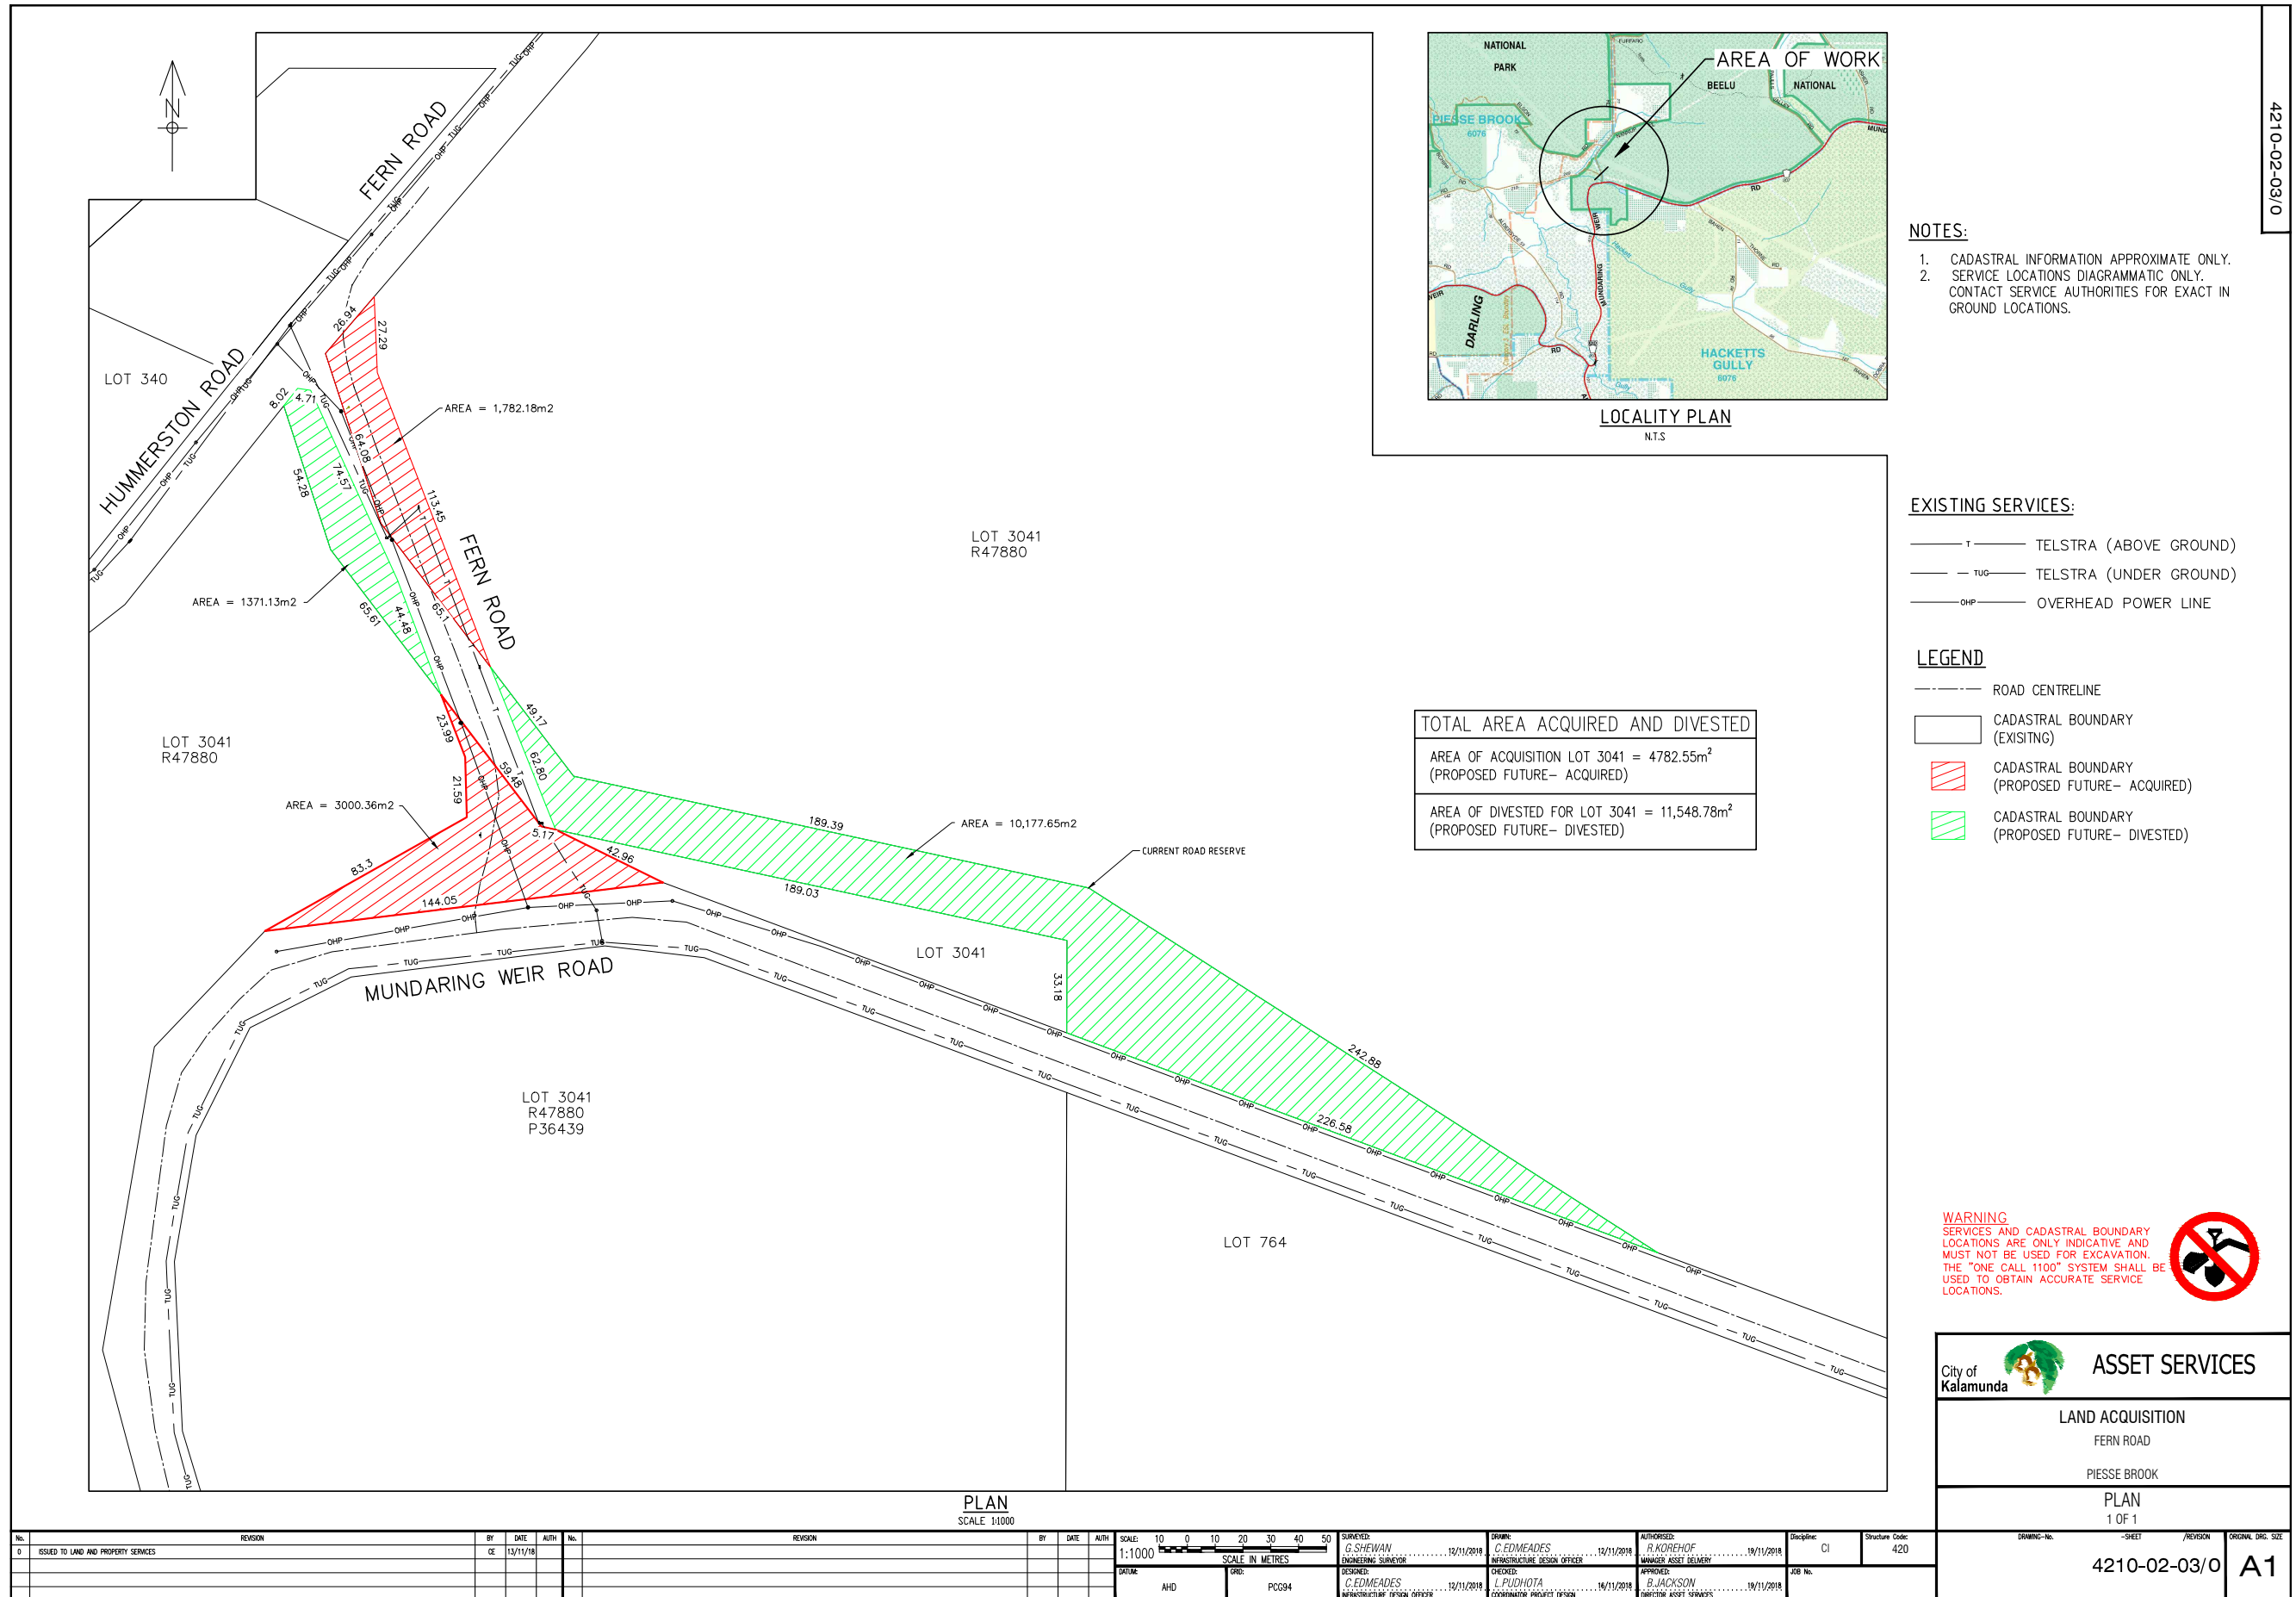

City of Kalamunda **ASSET SERVICES**

LAND ACQUISITION
FERN ROAD
PIESSE BROOK

PLAN
1 OF 1

DRAWING No. 4210-02-03/0 SHEET /REVISION ORIGINAL Dwg. SIZE **A1**

No.	REVISION	BY	DATE	AUTH	No.	REVISION	BY	DATE	AUTH
1	ISSUED TO LAND AND PROPERTY SERVICES	CE	15/11/18						

SCALE: 1:1000	SCALE IN METRES	SUBMITTED: G. SHEWAN ENGINEERING SURVEYOR 12/11/2018	DRAWN: C. EDMEADES INFRASTRUCTURE DESIGN OFFICER 12/11/2018	AUTHORISED: R. KOREHOF MANAGER ASSET DELIVERY 19/11/2018	Discipline: CI	Structure Code: 420
DATE: AHD	CRN: PC094	DESIGNED: C. EDMEADES INFRASTRUCTURE DESIGN OFFICER 12/11/2018	CHECKED: L. PUDHOTA COORDINATOR PROJECT DESIGN 16/11/2018	APPROVED: B. JACKSON DIRECTOR ASSET SERVICES 19/11/2018	JOB No.	