

XREF's: Cadastre  
 CAD File: K:\Projects\CW1063000\_City of Kalamunda\_Kalamunda\_Rd\_Functional\_Traffic\_Upgrade5\_TechnicalTraffic\CAD\Concept Plan\_JH\Kalamunda Road - JH - v6.dwg

DATE PLOTTED: 12 February 2020 9:45 AM BY : JOEY HUANG

Rev	Date	Description	Des.	Verif.	Appd.
1		REVISION IN PROGRESS			






**SELF CHECK**

**CHECK PRINT ONLY**

PRELIMINARY	<input type="checkbox"/>	FINAL	<input type="checkbox"/>
MARKUP	<input type="checkbox"/>	BACKDRAFTED / CORRECTED	<input type="checkbox"/>
CONFIRMED	<input type="checkbox"/>	SELF CHECK	<input type="checkbox"/>

Drawn	Joeey Huang	Date	29/01/2020
Checked		Date	29/01/2020
Designed		Date	29/01/2020
Verified		Date	
Approved		Date	

Project	City of Kalamunda
Client	City of Kalamunda
Title	Kalamunda Rd between Willemoort Rd and Cyril Rd
Status	PRELIMINARY
NOT TO BE USED FOR CONSTRUCTION PURPOSES	
Drawing Number	CW1063000-TR-002
Revision	B

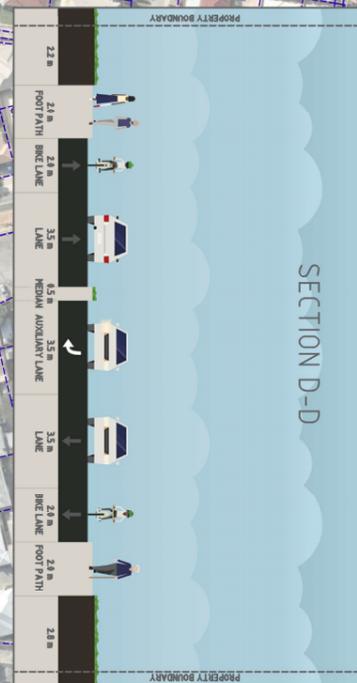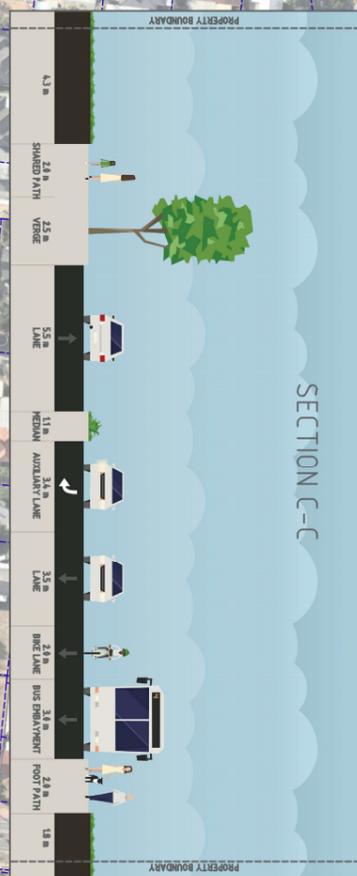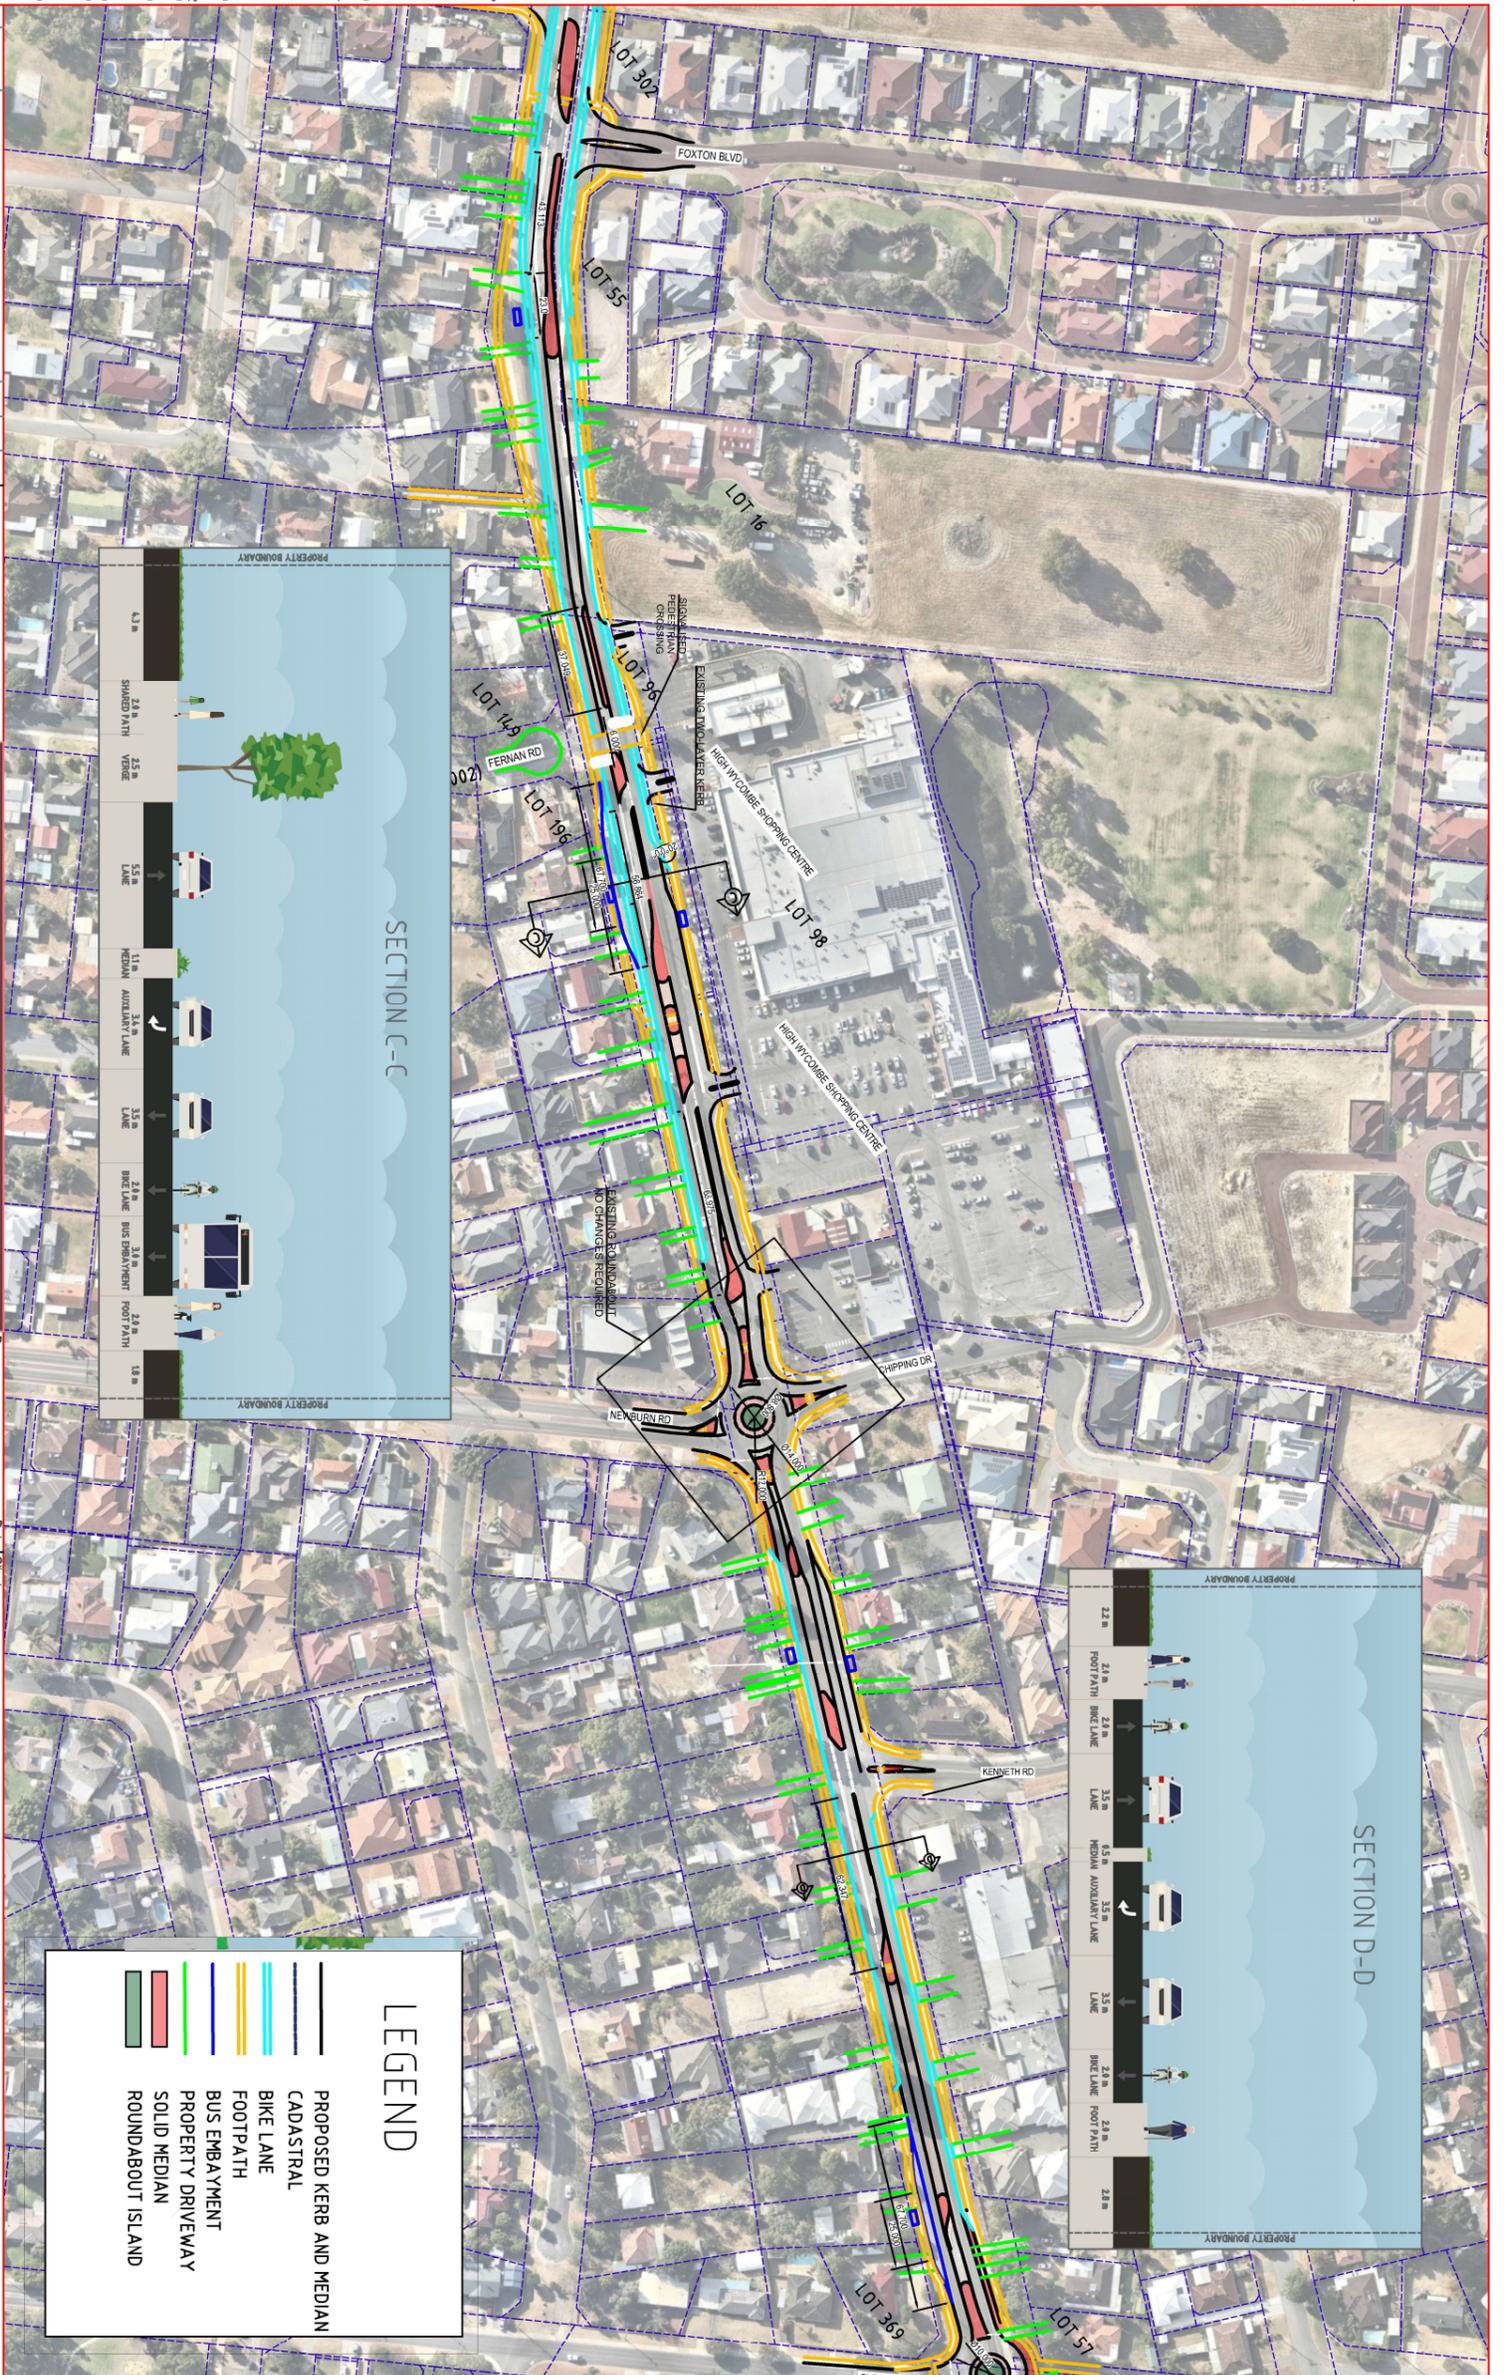

**LEGEND**

- PROPOSED KERB AND MEDIAN
- CADASTRAL
- BIKE LANE
- FOOTPATH
- BUS EMBAYMENT
- PROPERTY DRIVEWAY
- SOLID MEDIAN
- ROUNDBOULT ISLAND