











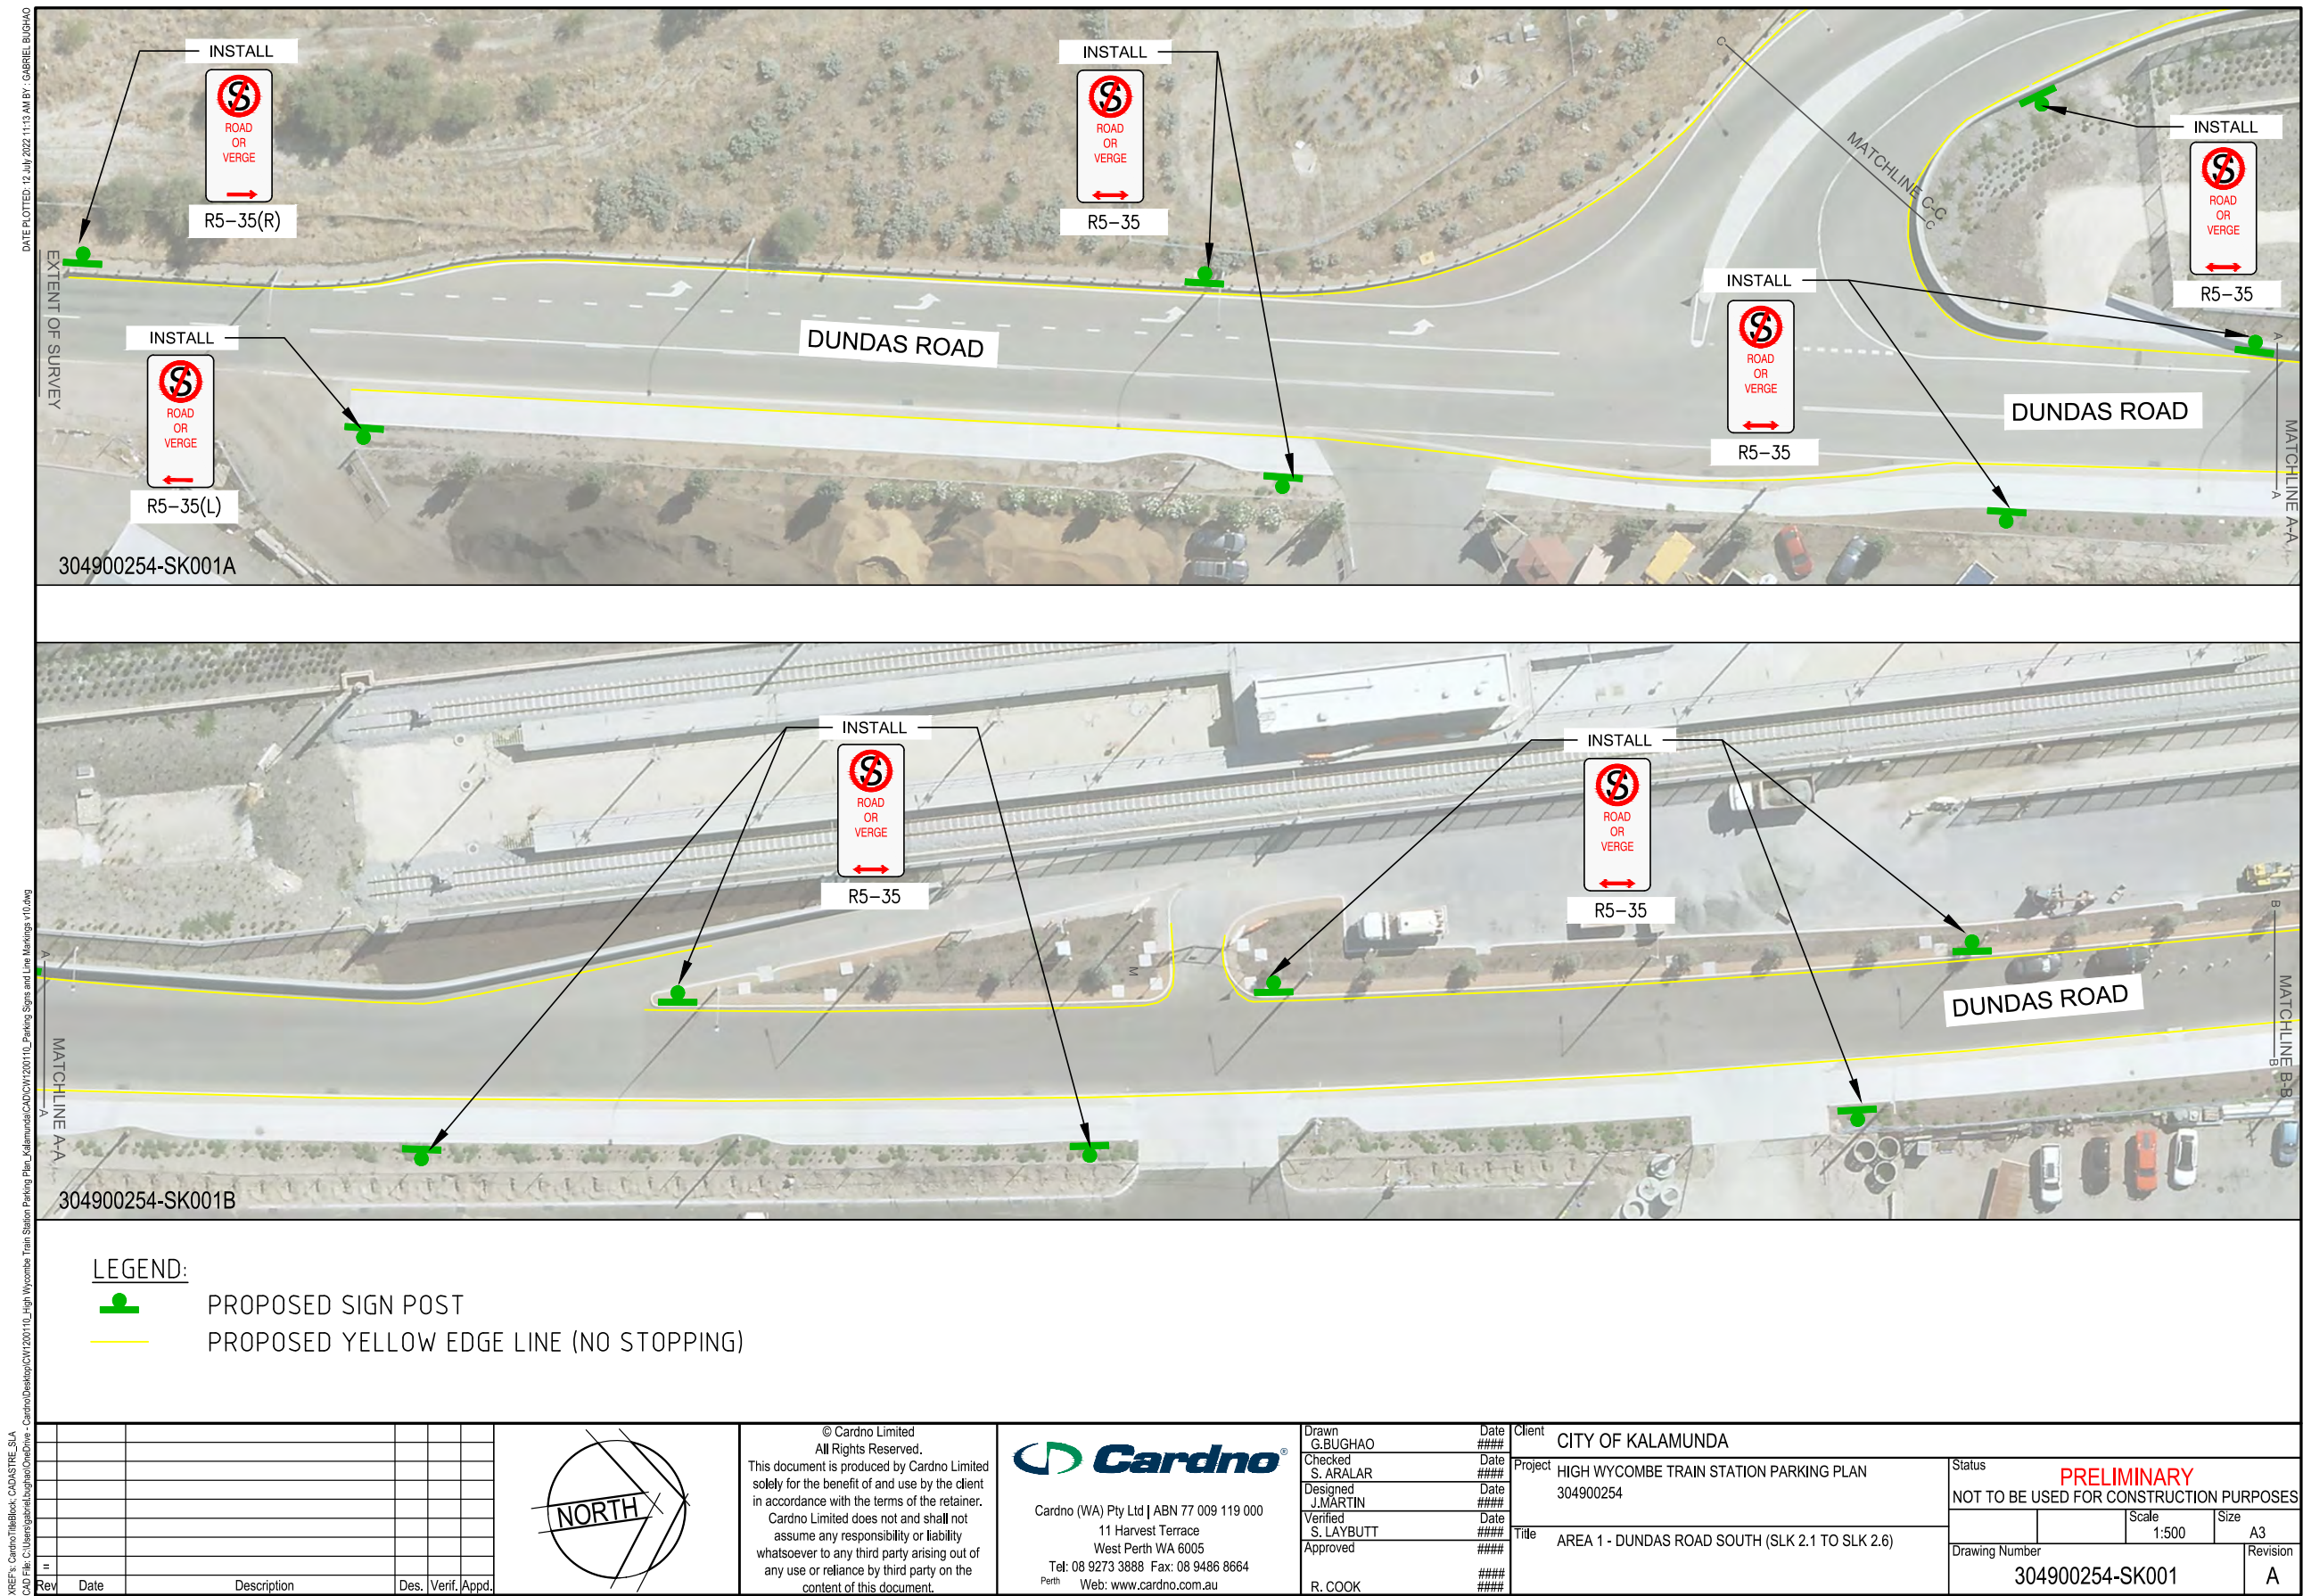


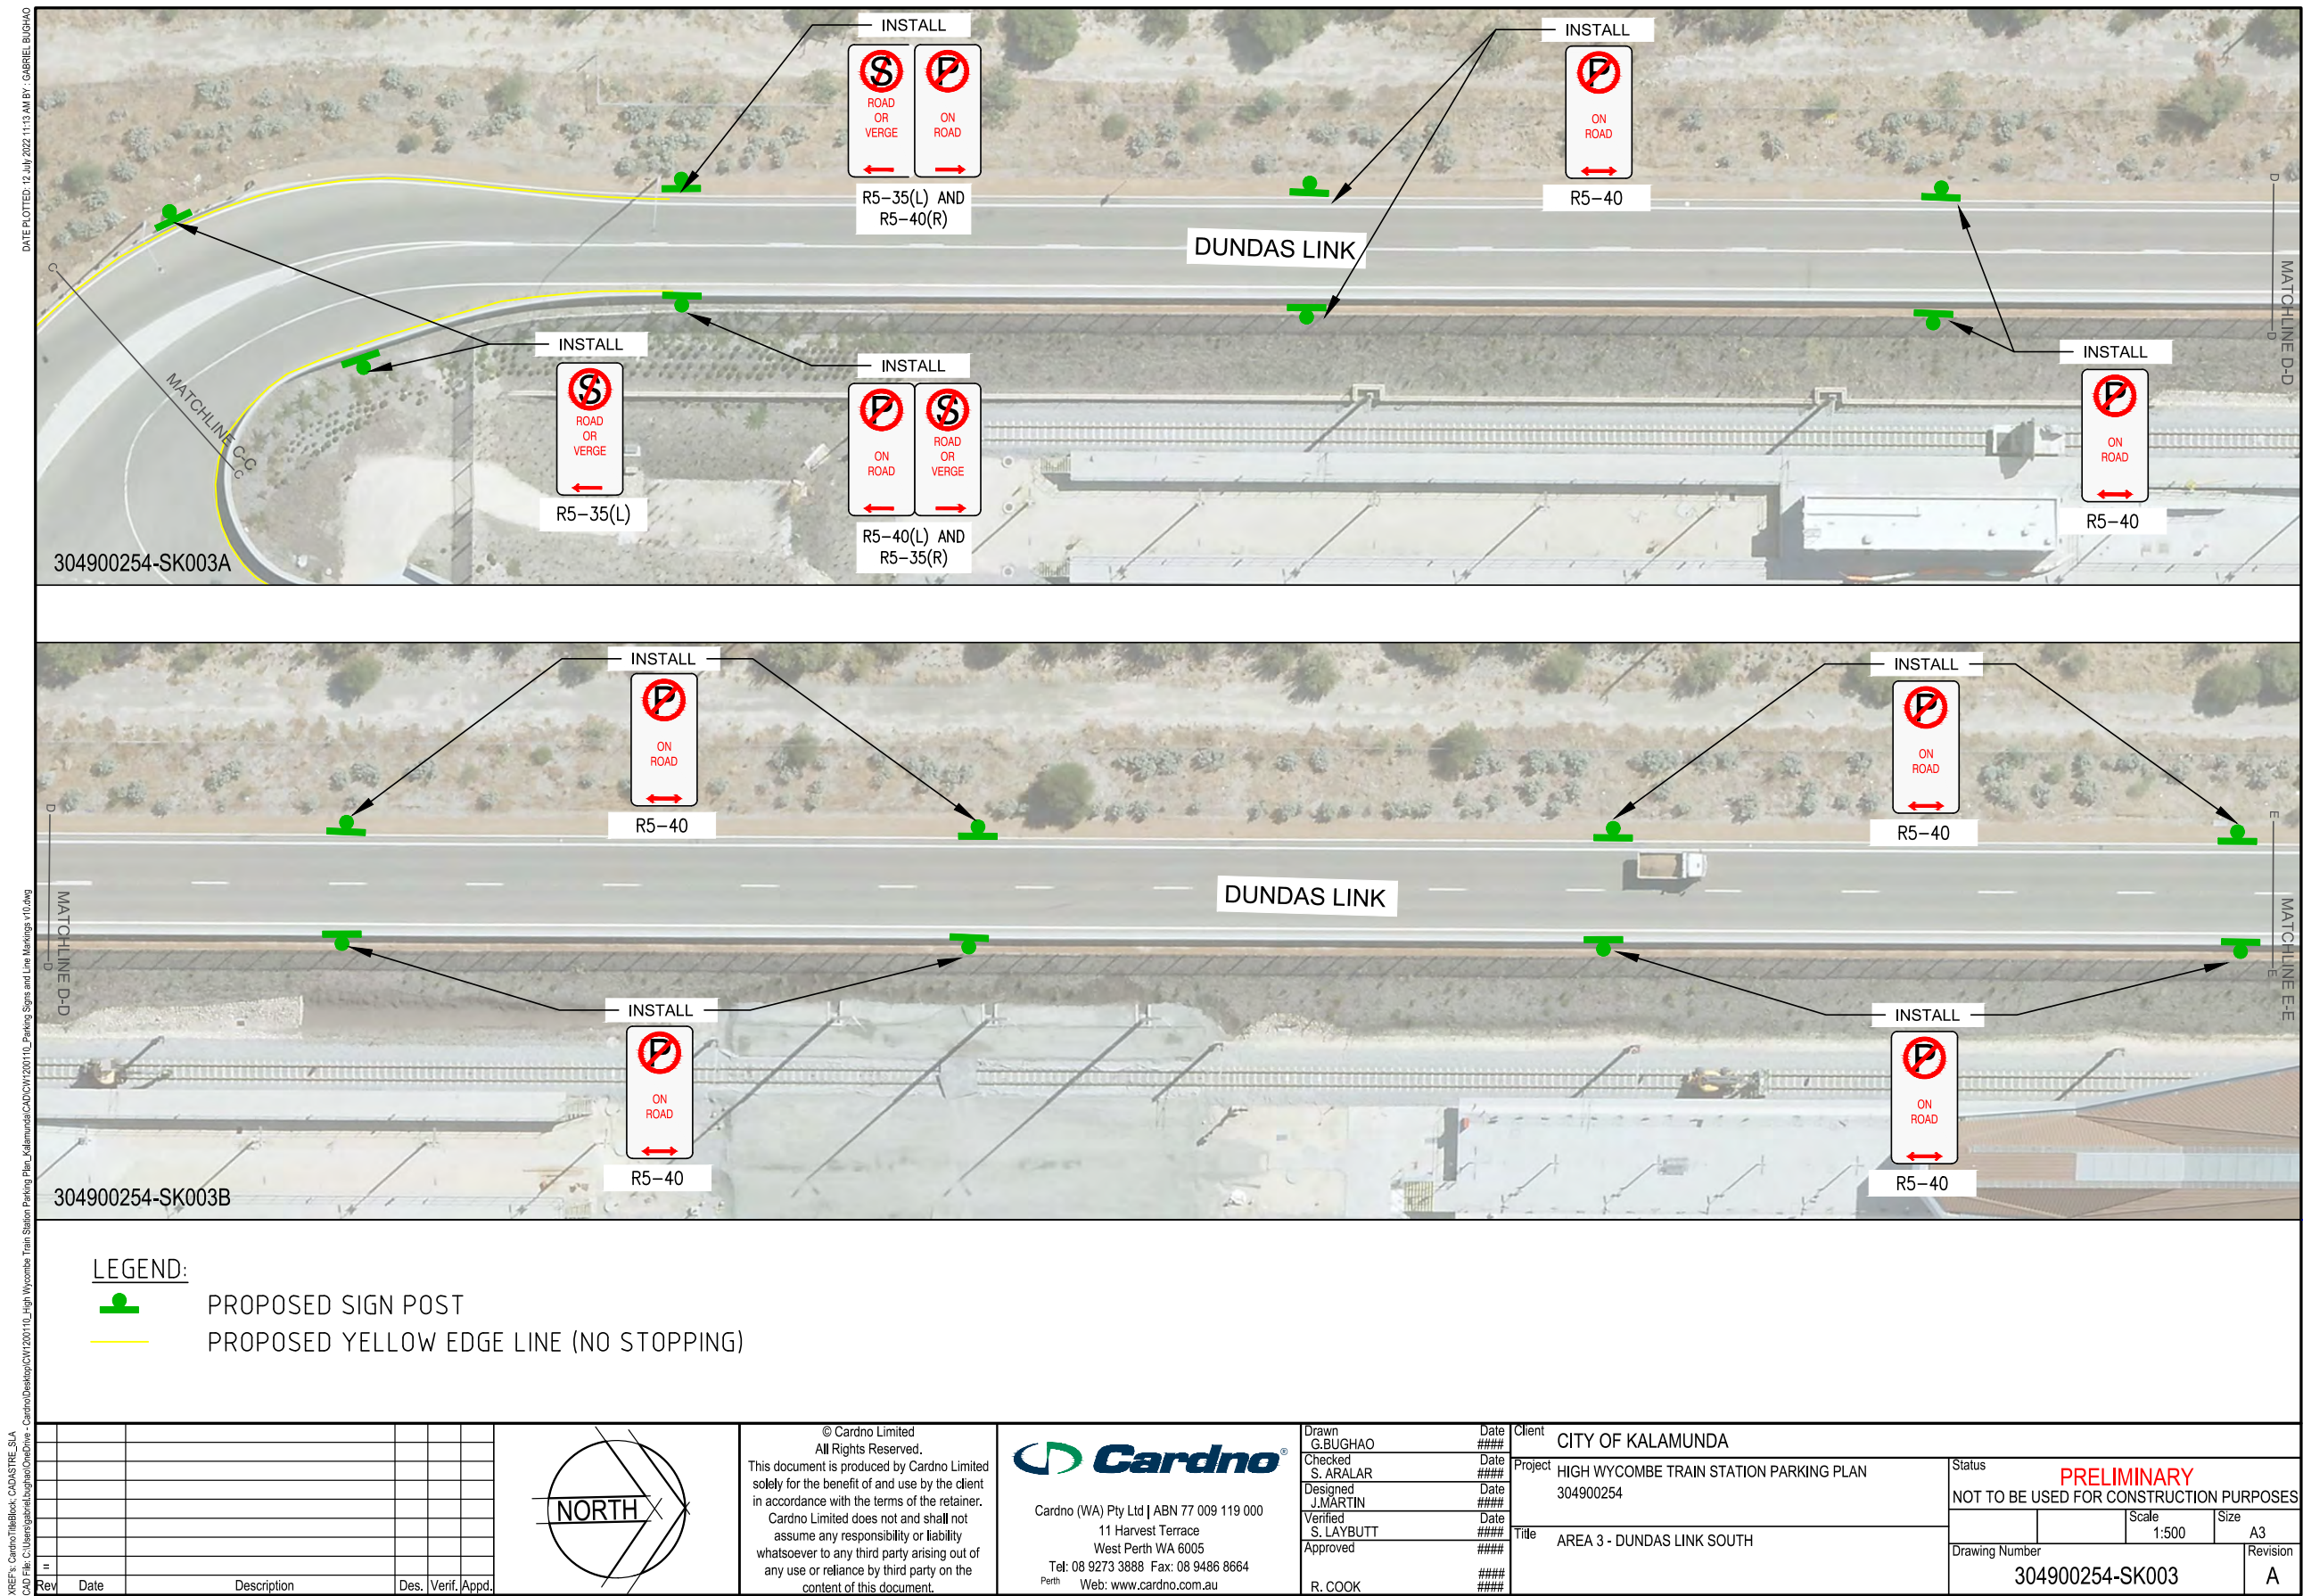



 

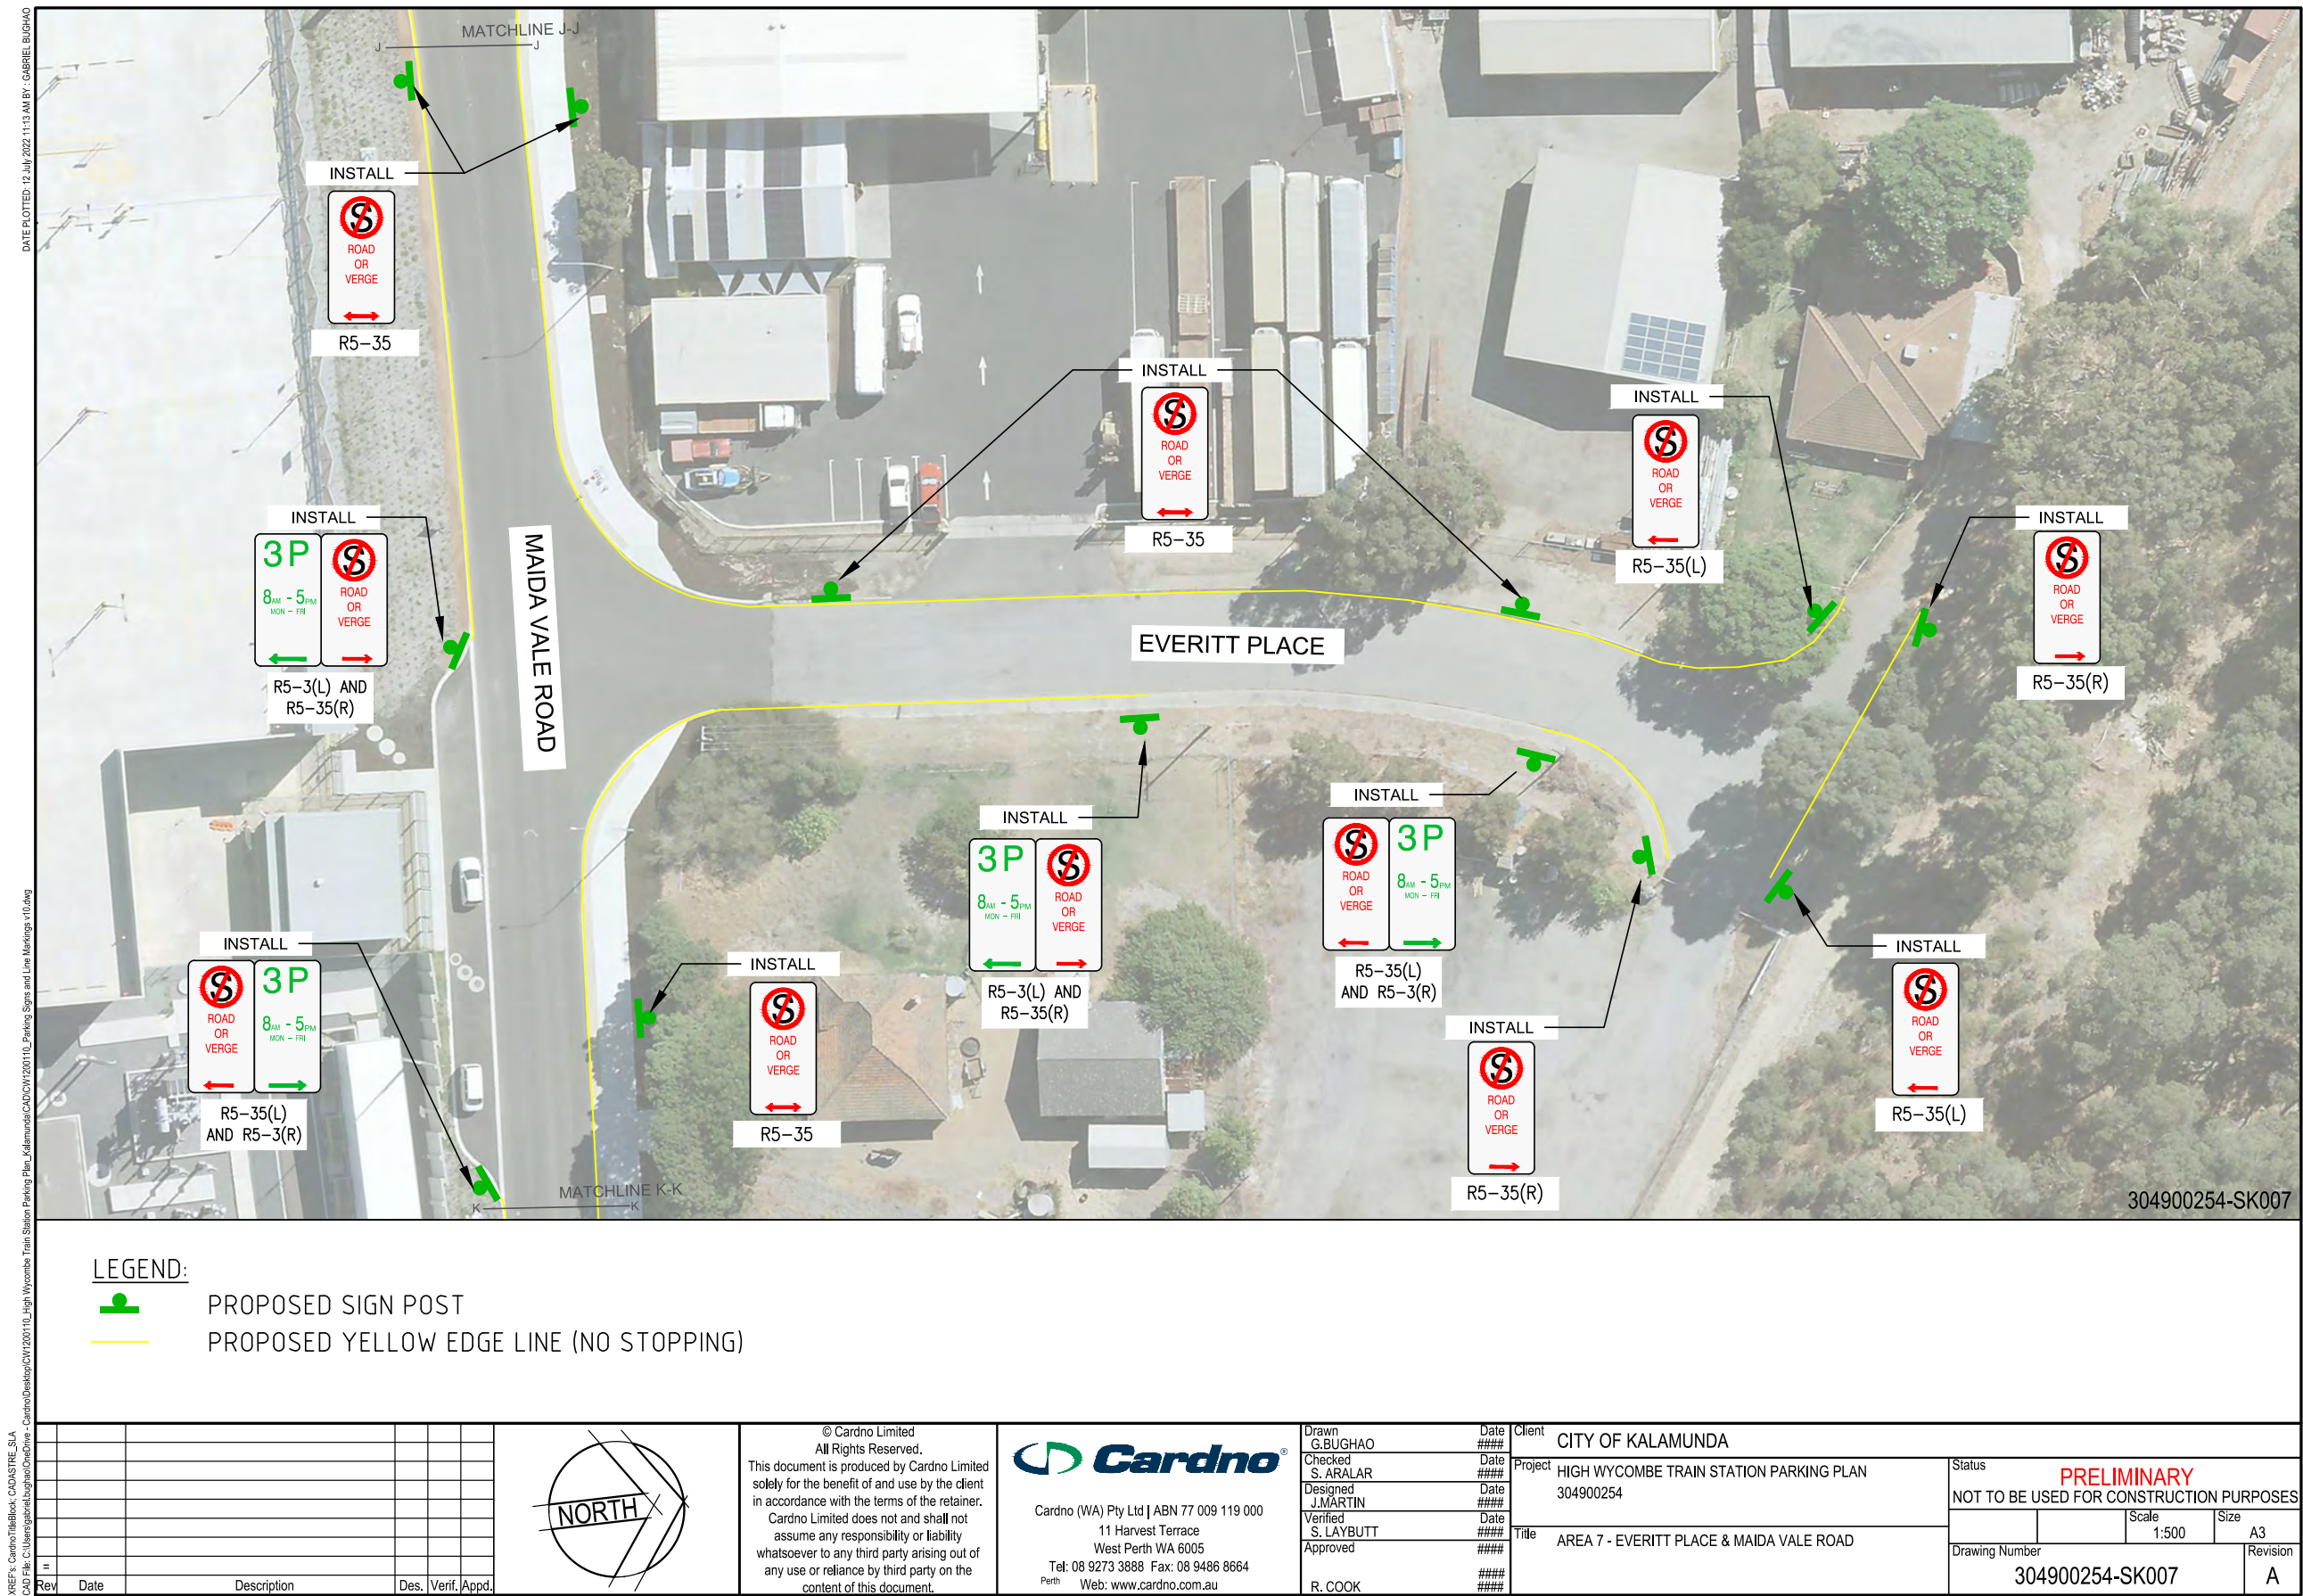

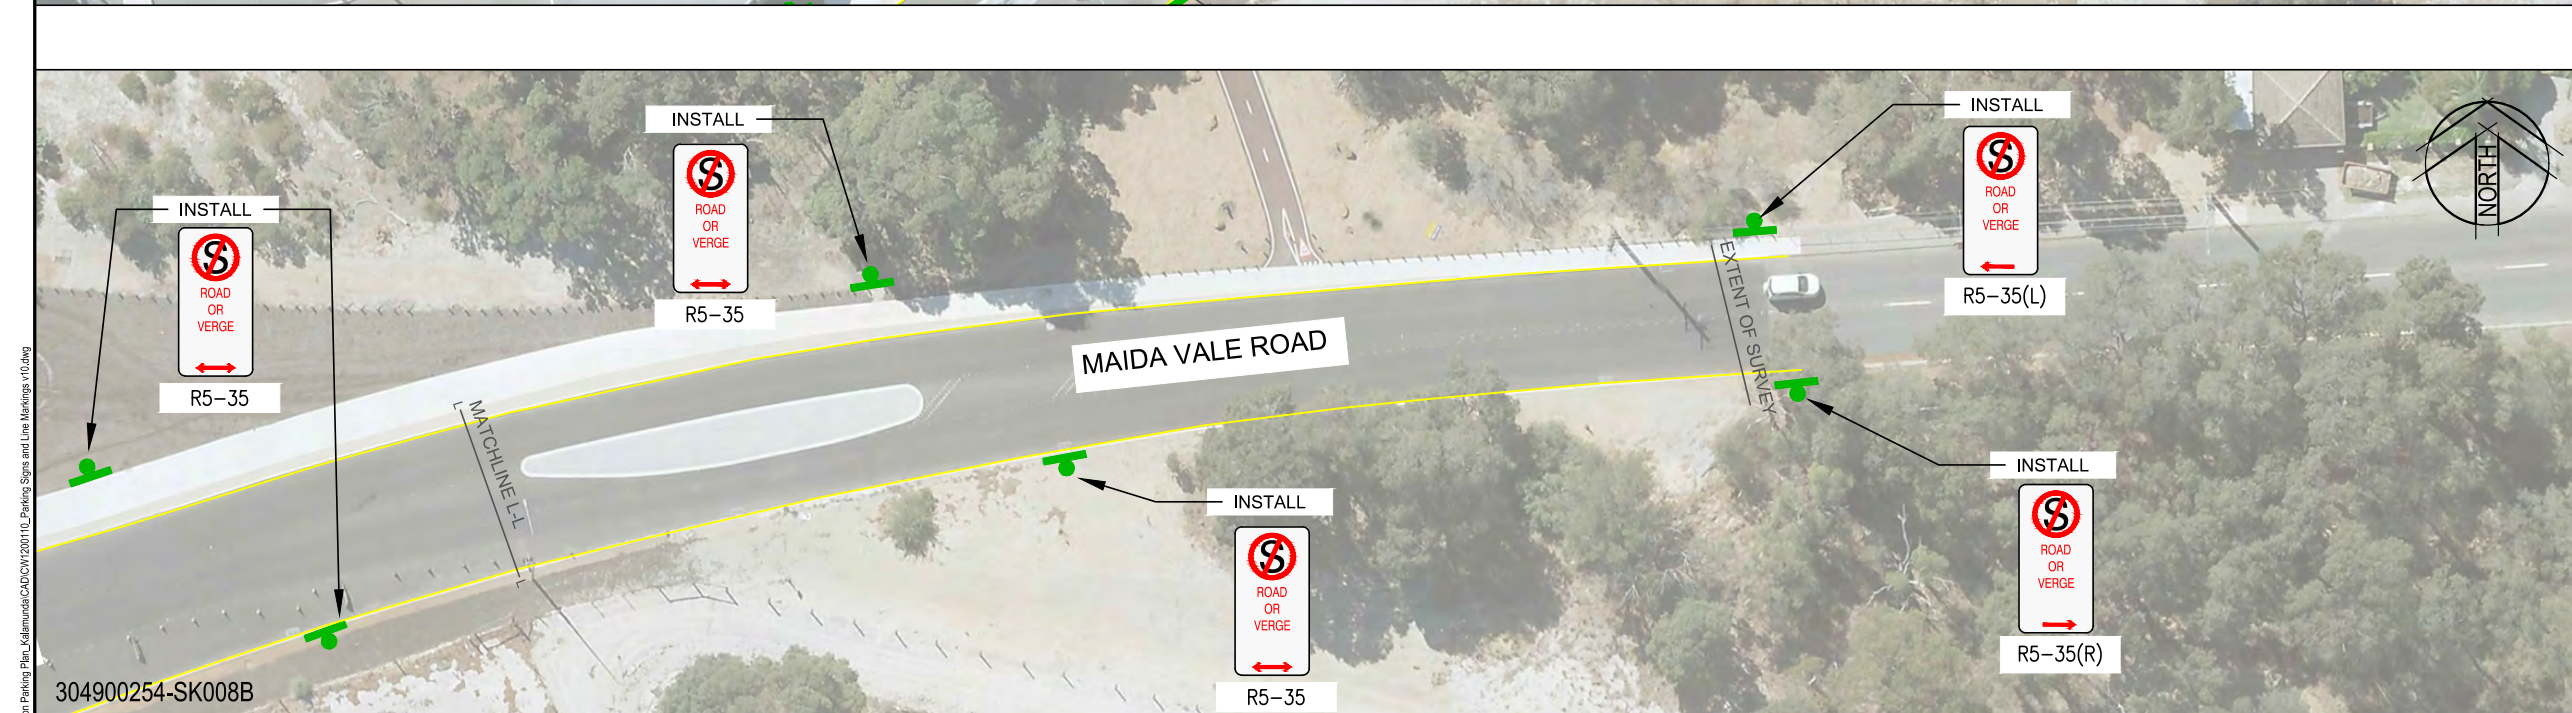

 PROPOSED SIGN POST


 PROPOSED YELLOW EDGE LINE (NO STOPPING)

REF: C:\Users\gabughao\OneDrive - Cardno Limited\Documents\304900254-SK008.dwg						© Cardno Limited All Rights Reserved. This document is produced by Cardno Limited solely for the benefit of and use by the client in accordance with the terms of the retainer. Cardno Limited does not and shall not assume any responsibility or liability whatsoever to any third party arising out of any use or reliance by third party on the content of this document.						 Cardno (WA) Pty Ltd ABN 77 009 119 000 11 Harvest Terrace West Perth WA 6005 Tel: 08 9273 3888 Fax: 08 9486 8664 Perth Web: www.cardno.com.au						Drawn G.BUGHAO Date #### Checked S. ARALAR Date #### Designed J.MARTIN Date #### Verified S. LAYBUTT Date #### Approved R. COOK Date #### Date ####						Client CITY OF KALAMUNDA Project HIGH WYCOMBE TRAIN STATION PARKING PLAN 304900254 Title AREA 8 - MAIDA VALE ROAD						Status PRELIMINARY NOT TO BE USED FOR CONSTRUCTION PURPOSES Scale 1:500 Size A3 Drawing Number 304900254-SK008 Revision A																							
Rev						Des.						Verif.						Appd.						Date						Description						Des.						Verif.						Appd.					







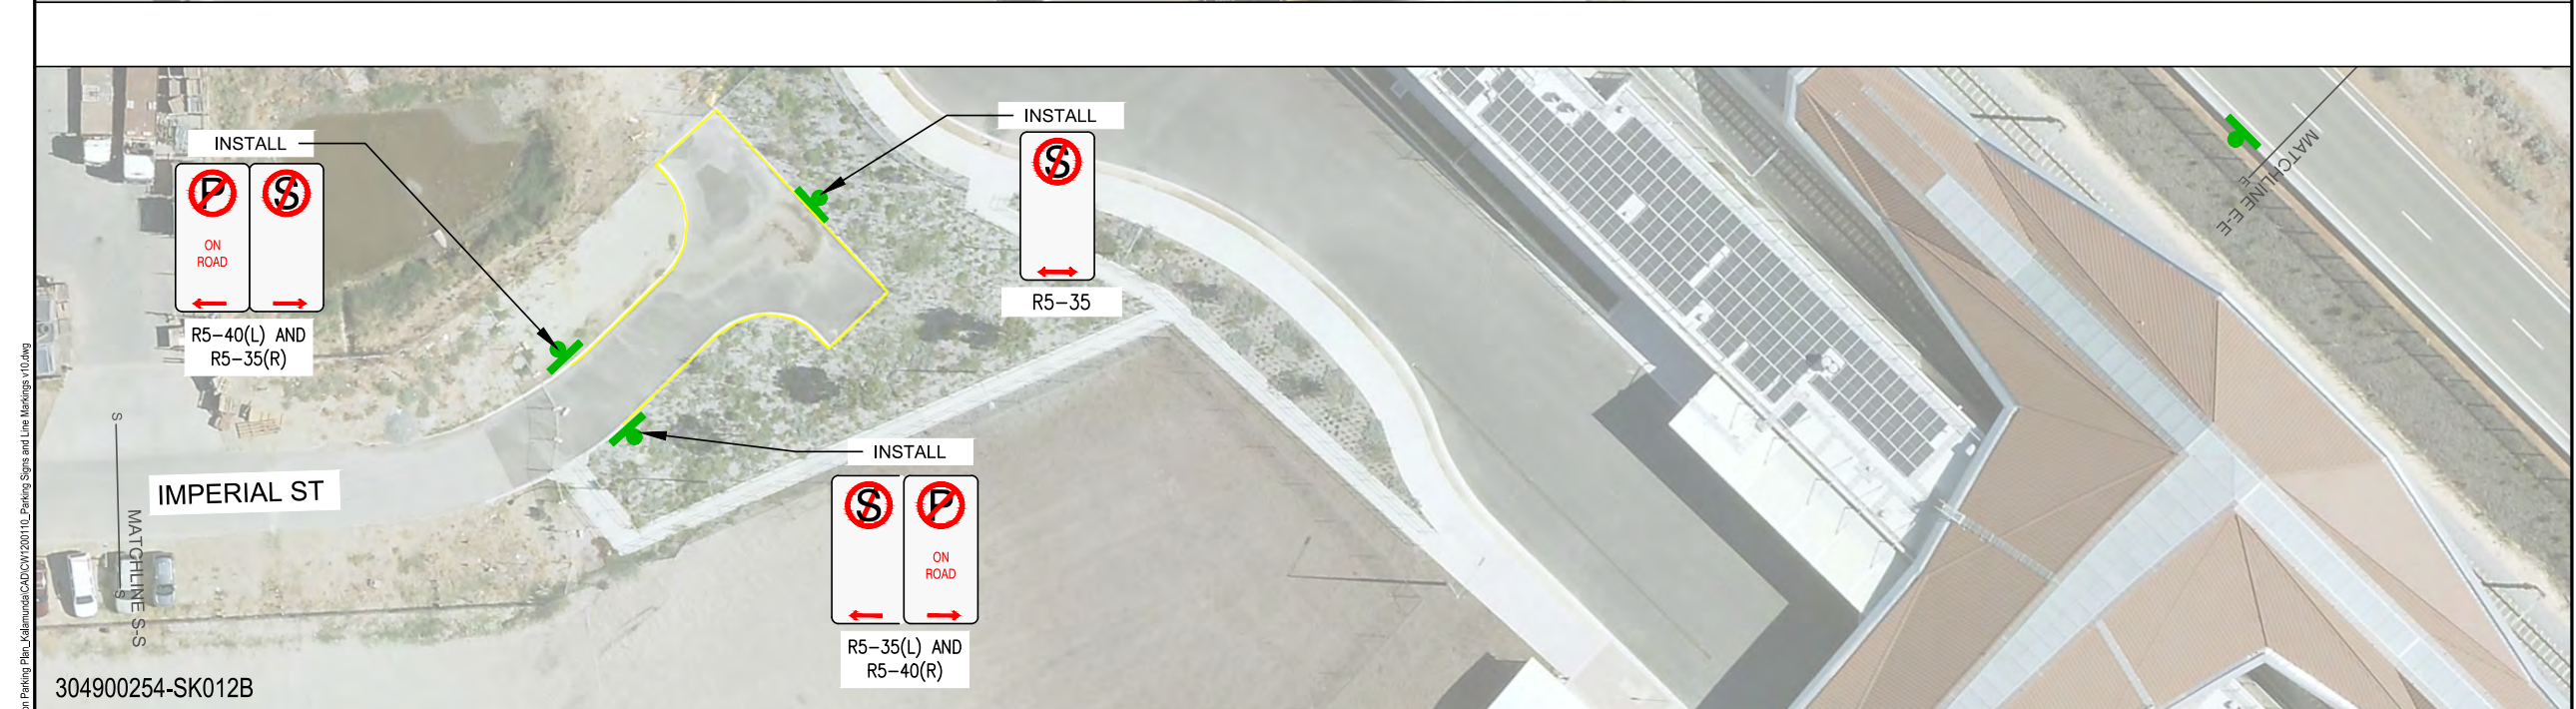

PROPOSED SIGN POST

PROPOSED YELLOW EDGE LINE (NO STOPPING)

[illegible]



