
Public Agenda Briefing Forum - 10 June 2025 Attachments





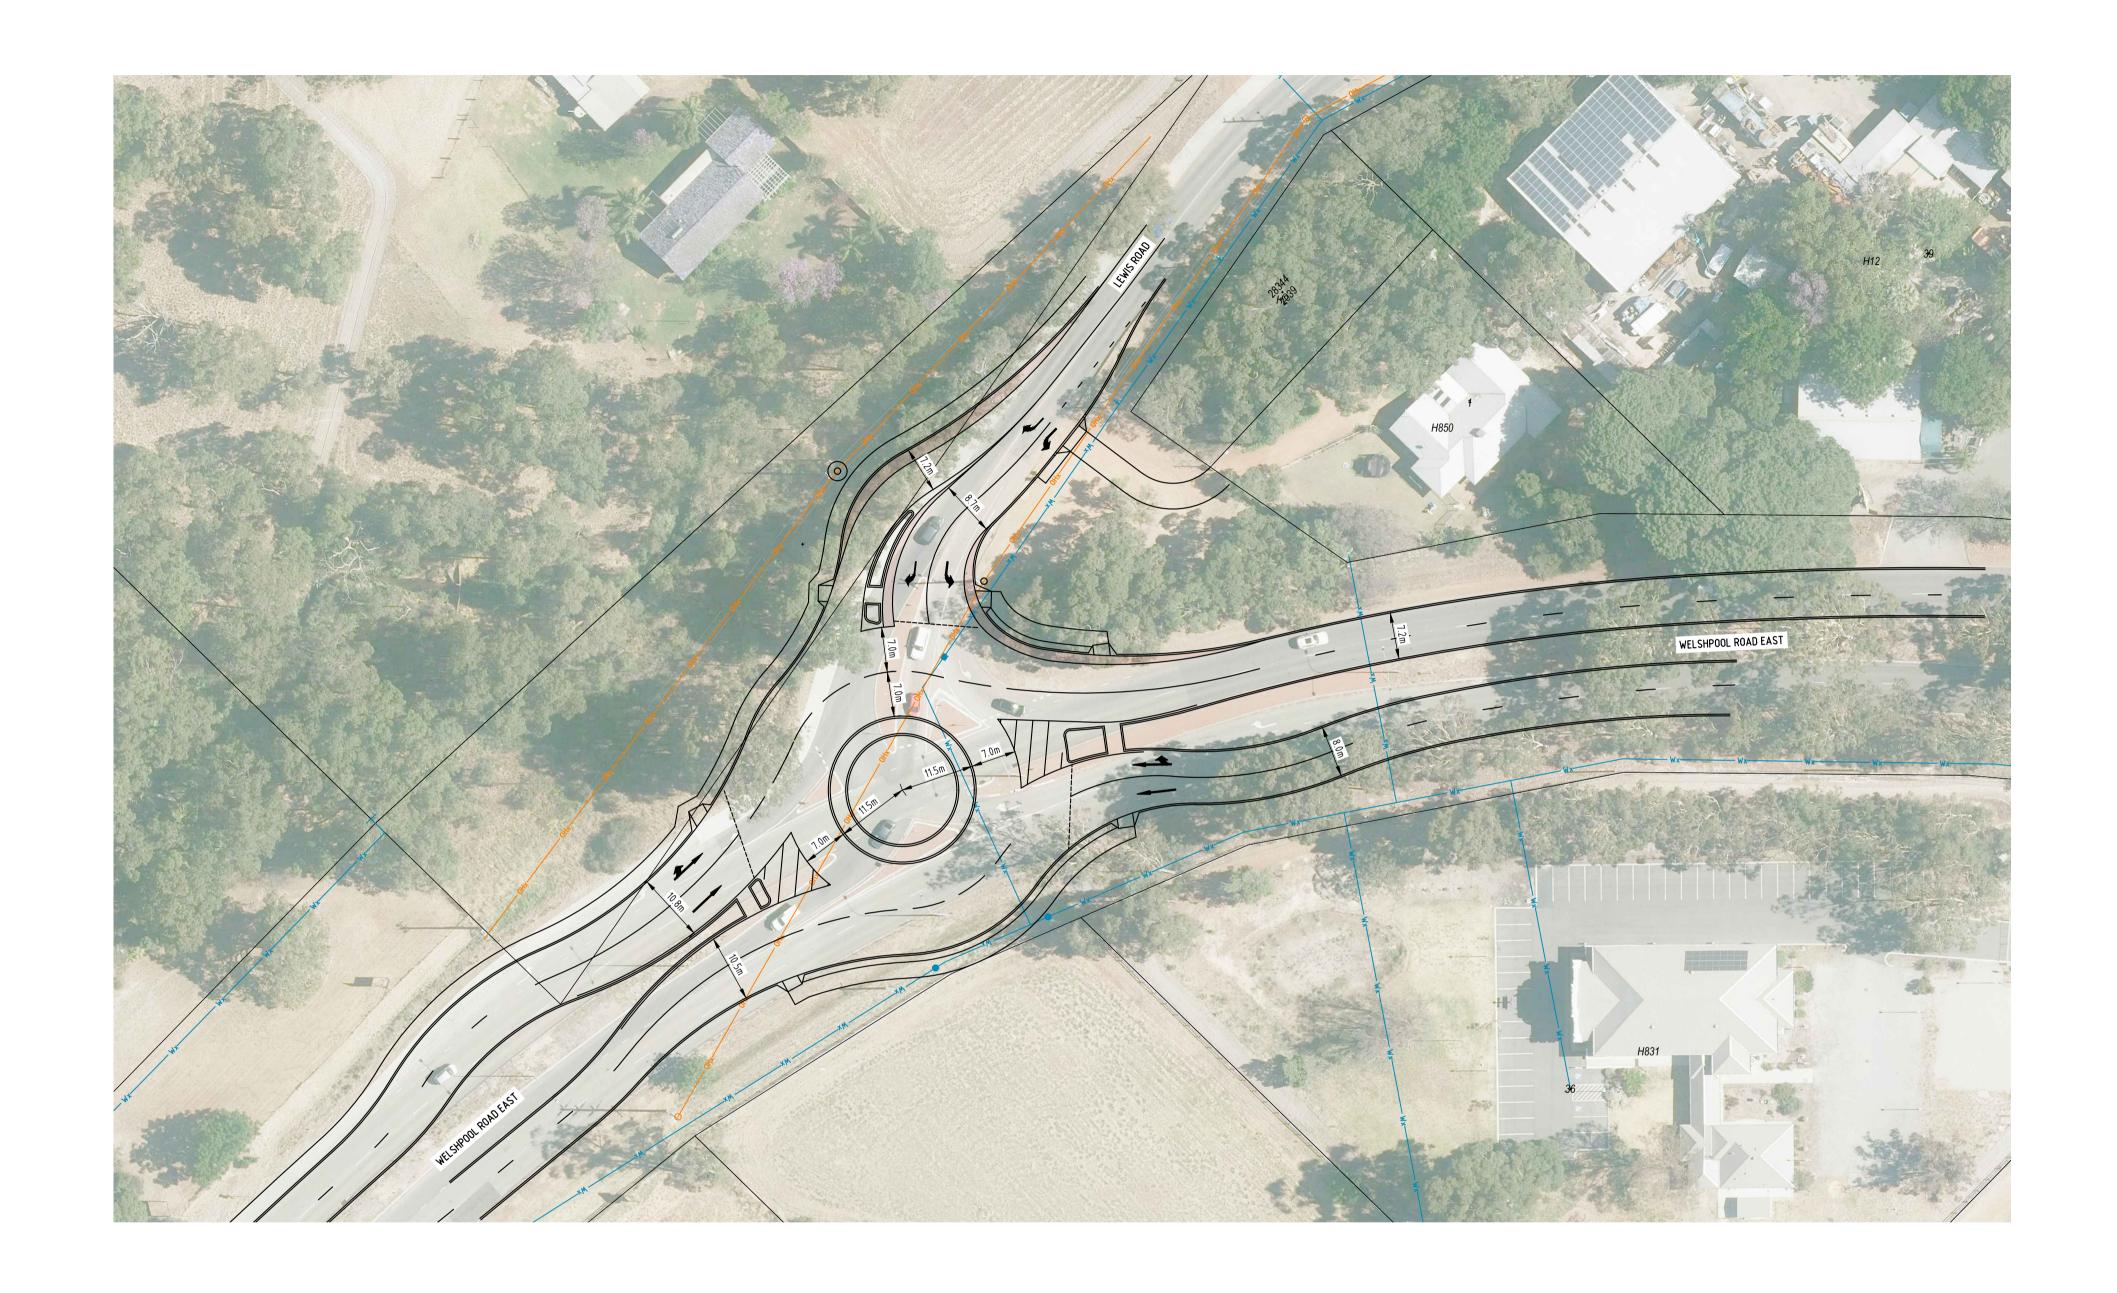

LEWIS RD, WELSHPOOL RD E
WATTLE GROVE

COPYRIGHT
COPYRIGHT
COPYRIGHT IN THIS DRAWING IS THE PROPERTY OF THE CONSULTANT.
THE CLIENT HAS LICENSE TO USE THIS DRAWING FOR THE PROJECT
ONLY. THE USER SHALL BE RESPONSIBLE FOR "SITE CHECKING" ALL
DIMENSIONS BEFORE COMMERCEMENT OF WORK. CAD DRAWING DO NOT
MANUALLY ALTER.

ONLY PLANS WITH NUMERICAL REVISION (REV '0' OR HIGHER) AND
SIGNED AS APPROVED SHALL BE USED FOR CONSTRUCTION.

BY

Porter
Consulting Engineers
SNO Pty Ltd ACN 070 097 148 as trustee for the Consulting Engineering Unit Trust trading as F

Level 2 Kishorn Court
58 Kishorn Road
Mt Pleasant 6153 WA
PO Box 1036
Canning Bridge 6153 WA
Tel (08) 9315 9955
Email office@portereng.com.au
www.portereng.com.au
ter Consulting Engineers ABN 78 636 398 385

CITY OF KALAMUNDA

ROUNDABOUT CONCEPT

STATUS: CONCEPT ONLY

ALE 1:500 DRAWING NO. REV NO. NO.

City of Kalamunda