

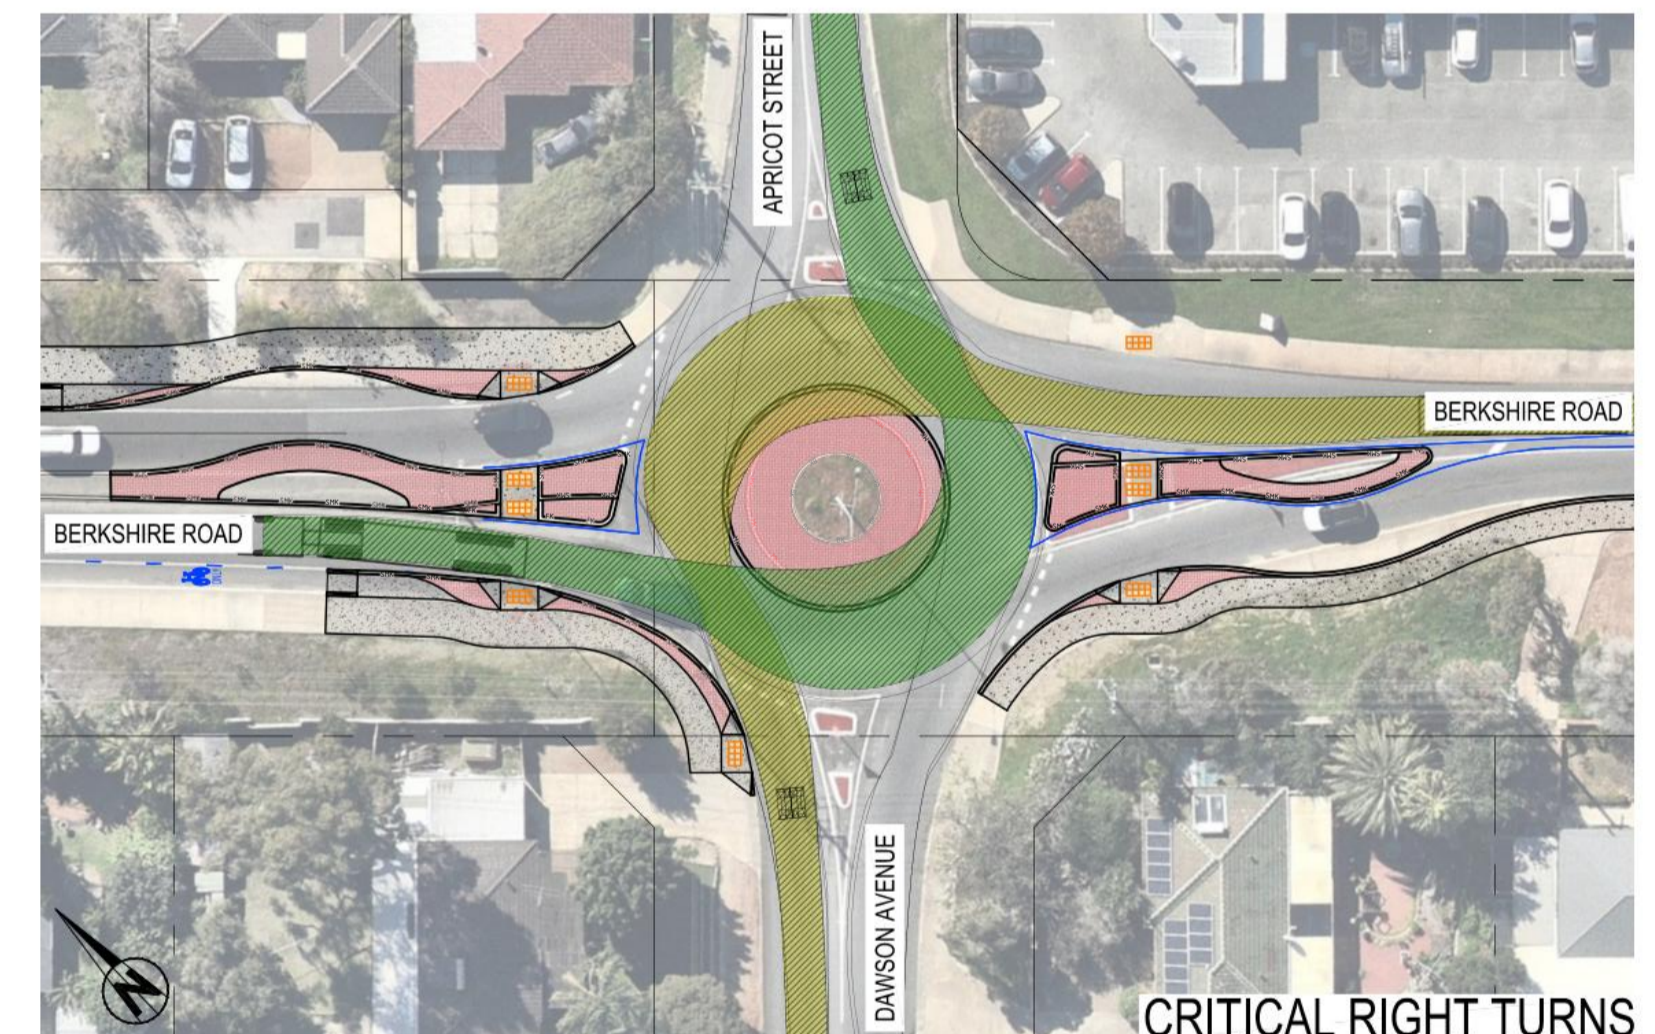


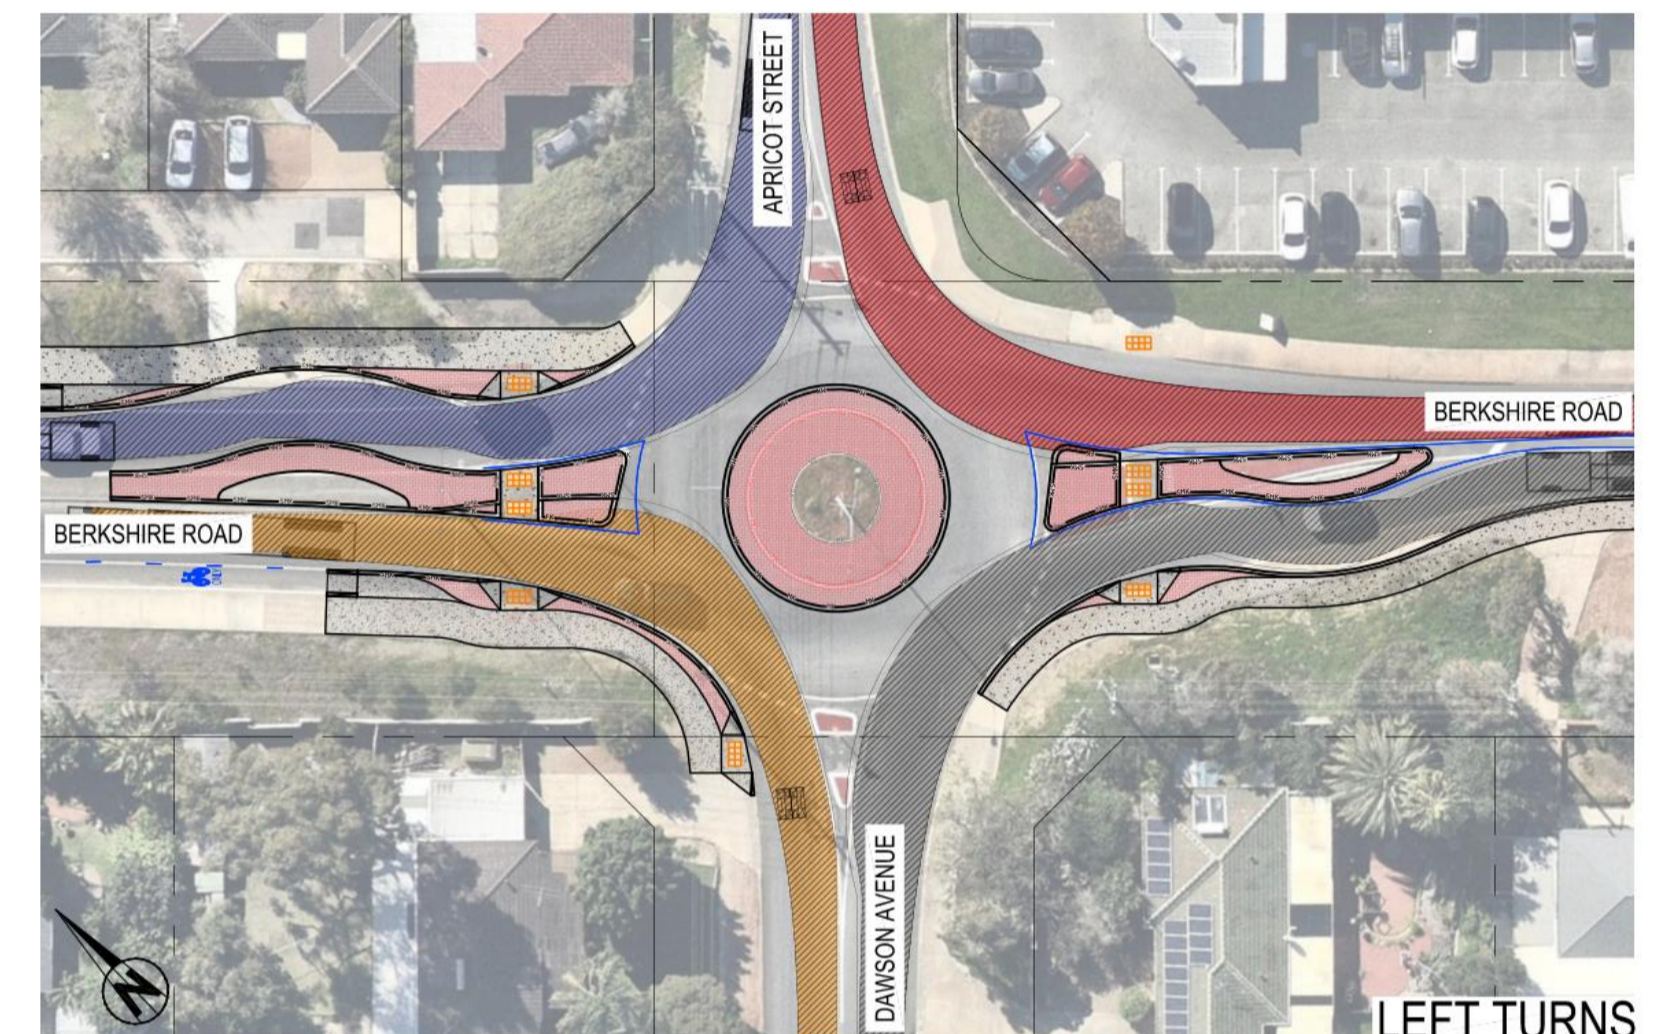


ROUNDBOUT UPGRADES - CONCEPT PLAN
SCALE 1:250

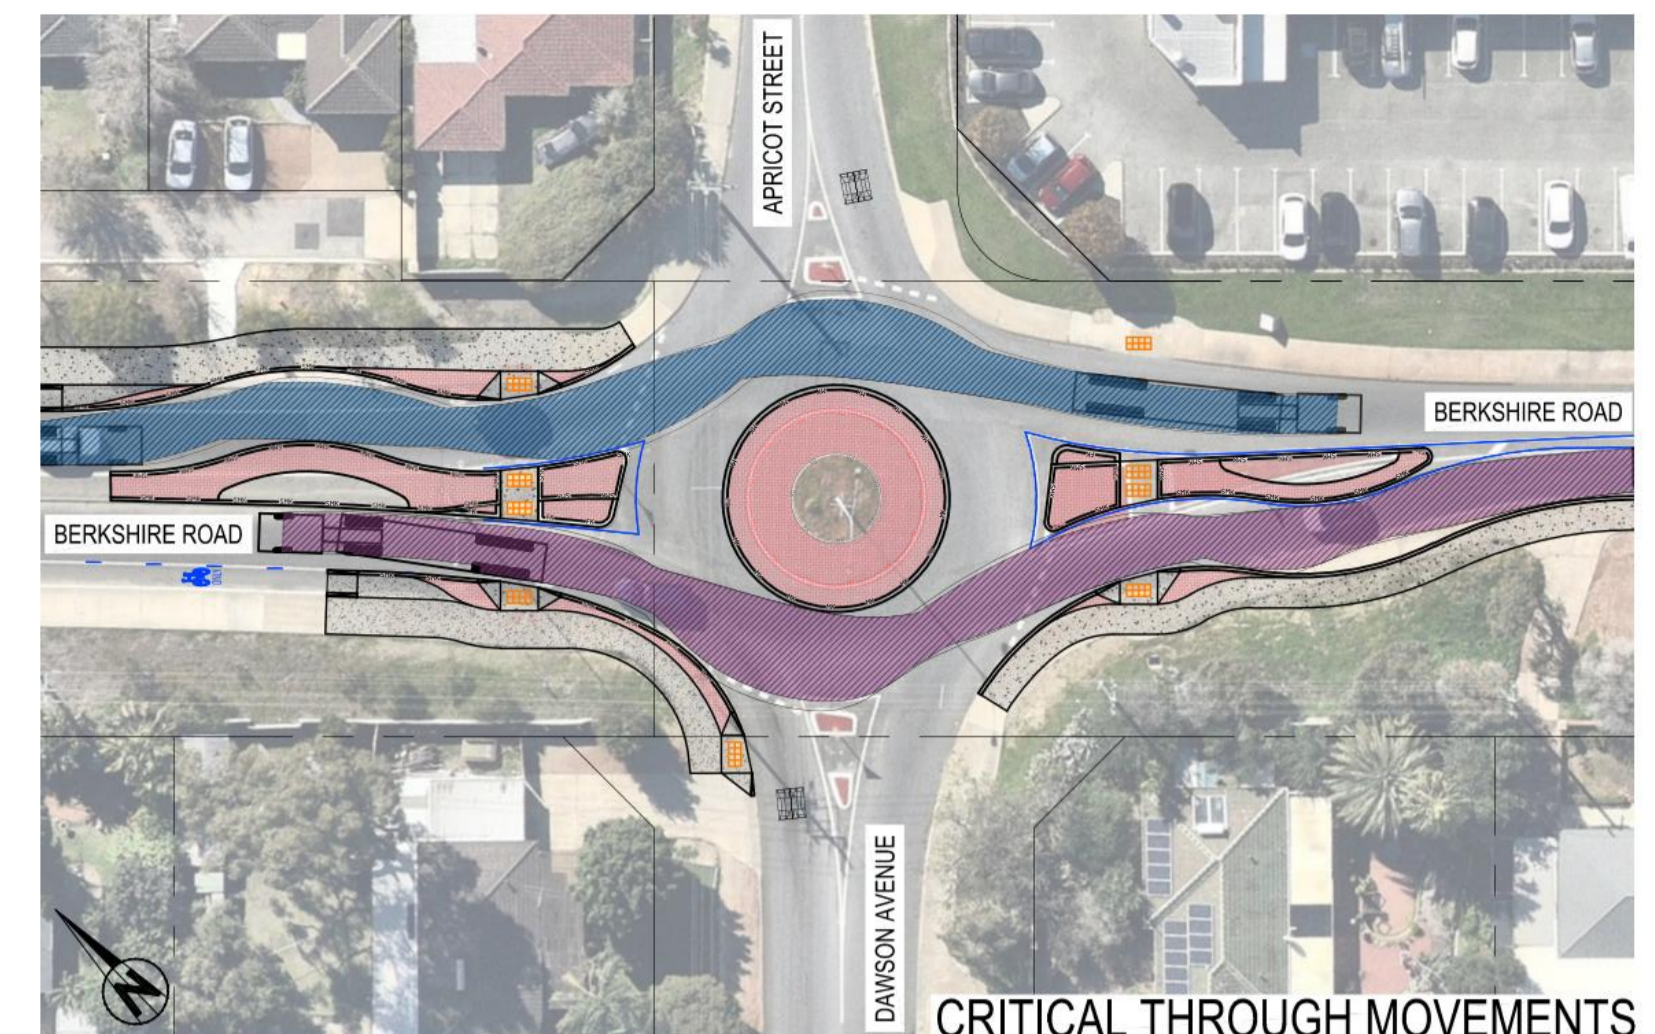

VEHICLES TURN MOVEMENT ANALYSIS (19m SEMI-TRUCK)
SCALE 1:500

- LEGEND:**
- PAVEMENT TYPES**
- FAUX PAVING - "REDSTONE" WITH "LIMESTONE" HEADER REINFORCED 100mm THK WITH HERRINGBONE PATTERN
 - NEW 100mm THICK REINFORCED CONCRETE
- PAVEMENT MARKING**
- DESIGN-LINEMARKING-CONTINUITY
 - DESIGN-LINEMARKING-EDGE LINE
- KERB TYPES**
- PROPOSED SEMI-MOUNTABLE
 - PROPOSED MOUNTABLE
 - PROPOSED FLUSHED

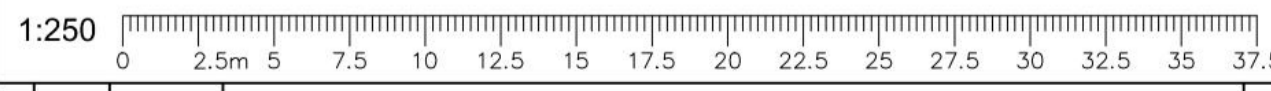

GENERAL NOTES

- THIS DRAWING ALWAYS REMAINS THE PROPERTY OF THE CITY OF KALAMUNDA AND MUST NOT BE RETAINED OR REPRODUCED WITHOUT PERMISSION.
- IN THE ABSENCE OF THE APPROVED SIGNATURE (ie MANAGER ASSET PLANNING & DELIVERY) THIS DRAWING SHALL BE TREATED AS 'PRELIMINARY'.
- ALL DIMENSIONS ARE IN METRES UNLESS NOTED OTHERWISE.
- ANNOTATED DIMENSIONS SHALL ALWAYS TAKE PRECEDENCE OVER SCALED DISTANCES.

NOTE:
ALL WORKS SHALL BE IMPLEMENTED IN ACCORDANCE WITH THE CITY'S SPECIFICATIONS, CONTRACTUAL CONDITIONS AND INDUSTRY BEST PRACTICE. ANY CONFLICTS, OMISSIONS, ISSUES OR VARIATIONS ARE TO BE BROUGHT TO THE IMMEDIATE ATTENTION OF THE PROJECT DESIGNER.

City of Kalamunda
DESIGN & SURVEY

2 Railway Road Kalamunda WA 6076
PO Box 42 Kalamunda WA 6926
Western Australia

Telephone 08 9257 9999
Facsimile 08 9293 2715
Online www.kalamunda.wa.gov.au

DESIGN	C. MOREIRA	DATE	27/03/2026	SCALE	HORIZ 1:250 VERT. N/A
DRAWN	C. MOREIRA	DATE	02/04/2026	DATUM	AHD
CHECKED	B. YAZDANI	GRID SYSTEM	GDA94/MGA-250	JOB NUMBER	TBC
AUTHORISED	B. YAZDANI				

PROJECT
BERKSHIRE RD & DAWSON RD INTERSECTION
IMPROVEMENTS TO THE EXISTING ROUNDBOUT & APPROACHES

CONCEPT PLAN
BERKSHIRE ROAD AND DAWSON ROAD INTERSECTION, FORRESTFIELD
NEW CENTRE ISLAND, PRE-DEFLECTION CURVES & FOOTPATH CONNEN.
LINEMARKING ADJUSTMENTS, AND NEW ON/OFF BIKE RAMP

PLAN No	REV
E-0043-26-600-C	
CONCEPT DESIGN	A1
MANAGER DESIGN & CONSTRUCTION	
RORY SMITH	DATE

- NOTE:**
- CADASTRAL INFORMATION APPROXIMATE ONLY.
 - SERVICES IN THIS LOCATION HAS NOT BEEN PROVED AT TIME OF CONCEPT PLAN.



REV	DATE	DESCRIPTION	BY	CHK'D	APP'D
C	02/04/26	ISSUED FOR INTERNAL APPROVAL (NEW PRE-DEFLECTION CURVES; NEW FOOTPATH CONN)	CM	BY	BY
B	30/03/26	ISSUED FOR INTERNAL APPROVAL (REV. SPLITTER ISLAND LAYOUT; VEHICLE MOV. ADDED)	CM	BY	BY
A	27/03/26	ISSUED FOR INTERNAL APPROVAL	CM	BY	BY

C:\USERS\KAD\PIRTHA\CONTRIBUTE - CITY OF KALAMUNDA\DESIGN AND SURVEY TEAM - DESIGN PROJECT DOCUMENTS\UPG-48-26-02-BERKSHIRE RD&DAWSONRD\BERKSHIRE & DAWSON RD - REV.CDWG