



**TYPICAL ROAD CROSS SECTION  
CROWN CROSSFALL**  
SCALE 1:50

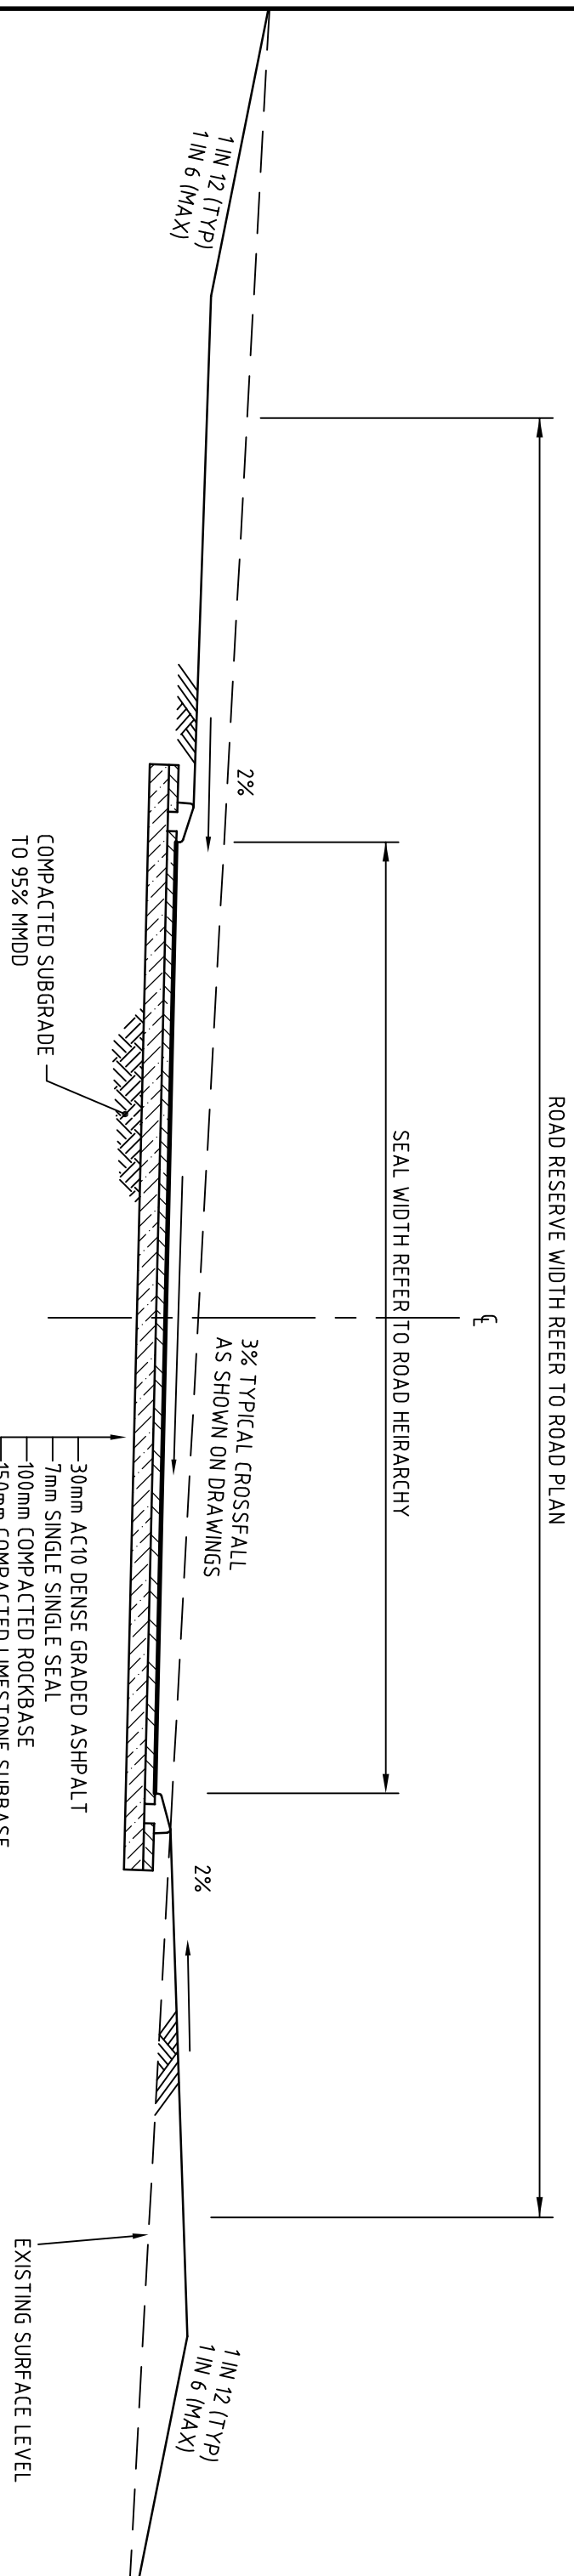

**TYPICAL ROAD CROSS SECTION  
ONEWAY CROSSFALL**  
SCALE 1:50



**shire of  
kalamunda**

DEPARTMENT OF ENGINEERING SERVICES

<b>TYPICAL ROAD CROSS SECTION</b>	
<b>URBAN</b>	
DRN: <b>G LAWRENCE</b> APPROVED:	DATE: <b>31/07/2006</b> SCALE: <b>SCALE 1:500</b>
INTI:	DATE:
<b>SHEET 13/30</b>	