







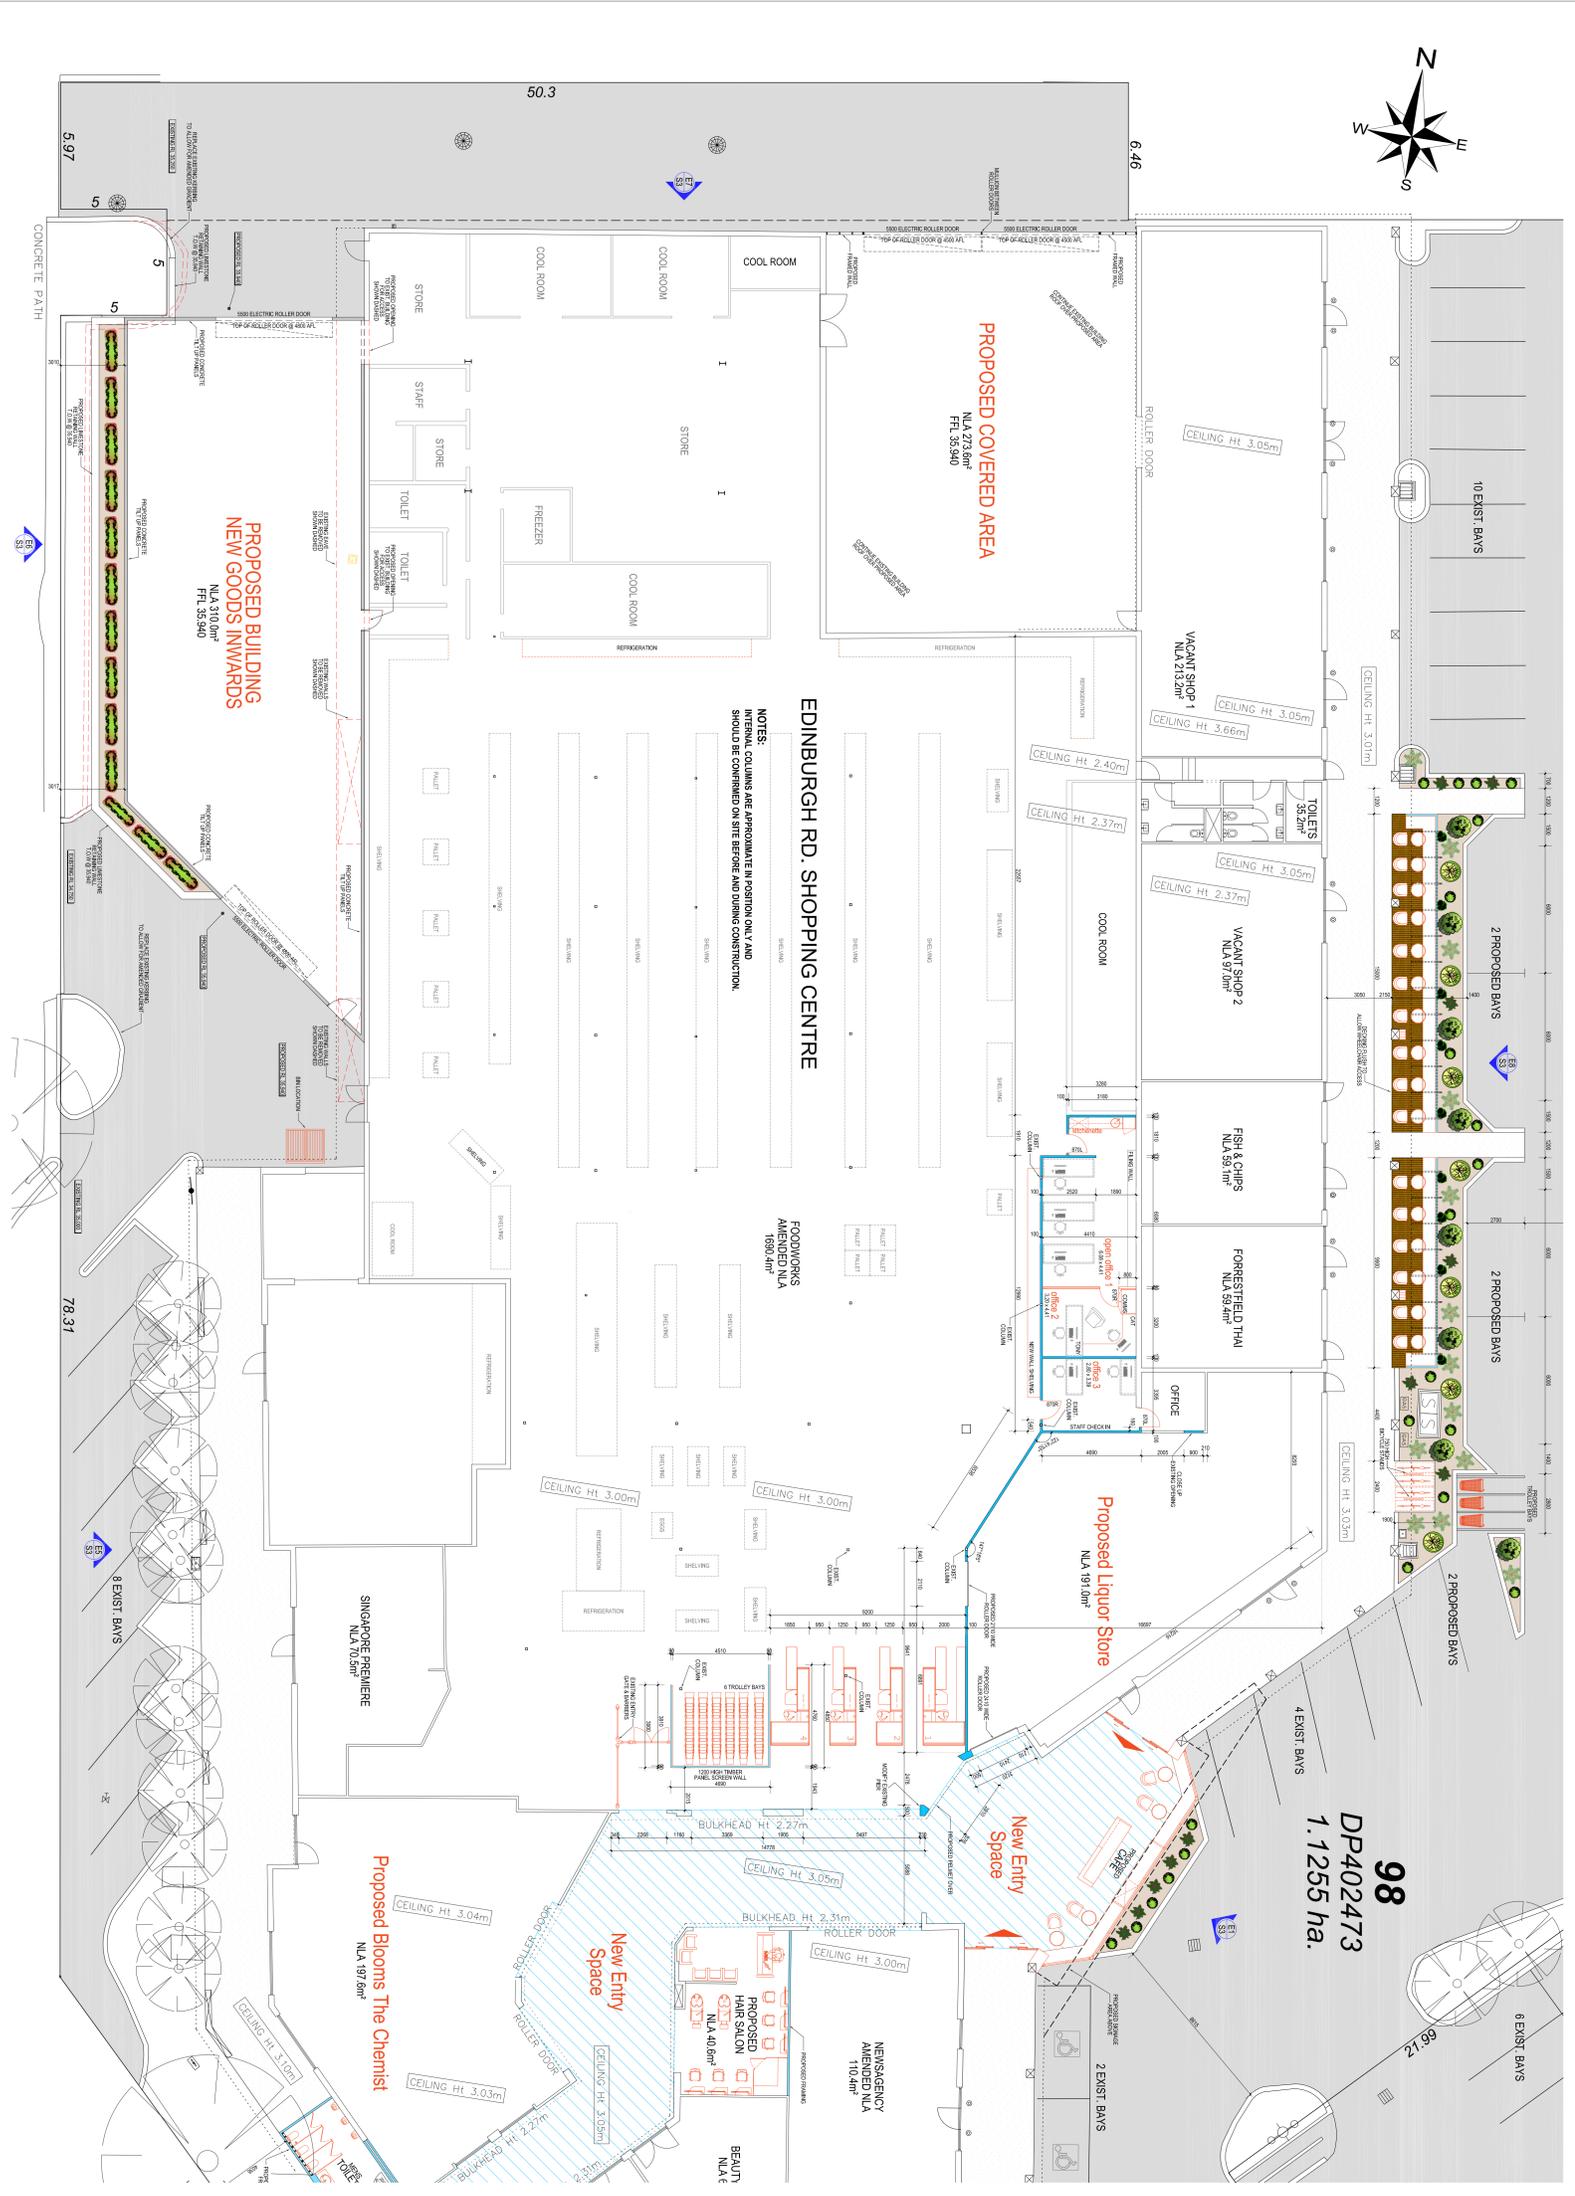

SHOPPING CENTRE NLA CALCULATIONS

| TEMACY/LOCATION NAME | AREA (m²) |
|---|-----------|
| FARMER JACKS SUPERMARKET | 2514.47 |
| BLOOMS THE CHEMIST | 197.60 |
| NEWSAGENCY | 110.40 |
| HAIR SALON | 40.80 |
| BEAUTY SALON | 62.80 |
| CAR | 27.74 |
| FISH & CHIPS | 59.10 |
| FORESTFIELD THAI | 59.40 |
| MECHANIC SHOP IN SS | 44.04 |
| BOOK KEEPING IN SS | 52.41 |
| PROPOSED TEMACY AREA 1 | 260.0 |
| PROPOSED TEMACY AREA 2 | 86.0 |
| PROPOSED TEMACY AREA 3 | 97.0 |
| PROPOSED COVERED AREA (NEW GOODS INWARDS) | 273.6 |
| TOTAL TEMACY NLA | 5012.98 |
| TOILETS / CLEANING STORE | 70.20 |
| NEW ENTRY SPACE | 273.73 |
| EXISTING CAR BAYS | 120 |
| PROPOSED CAR BAYS | 6 |
| TOTAL CAR BAYS | 126 |

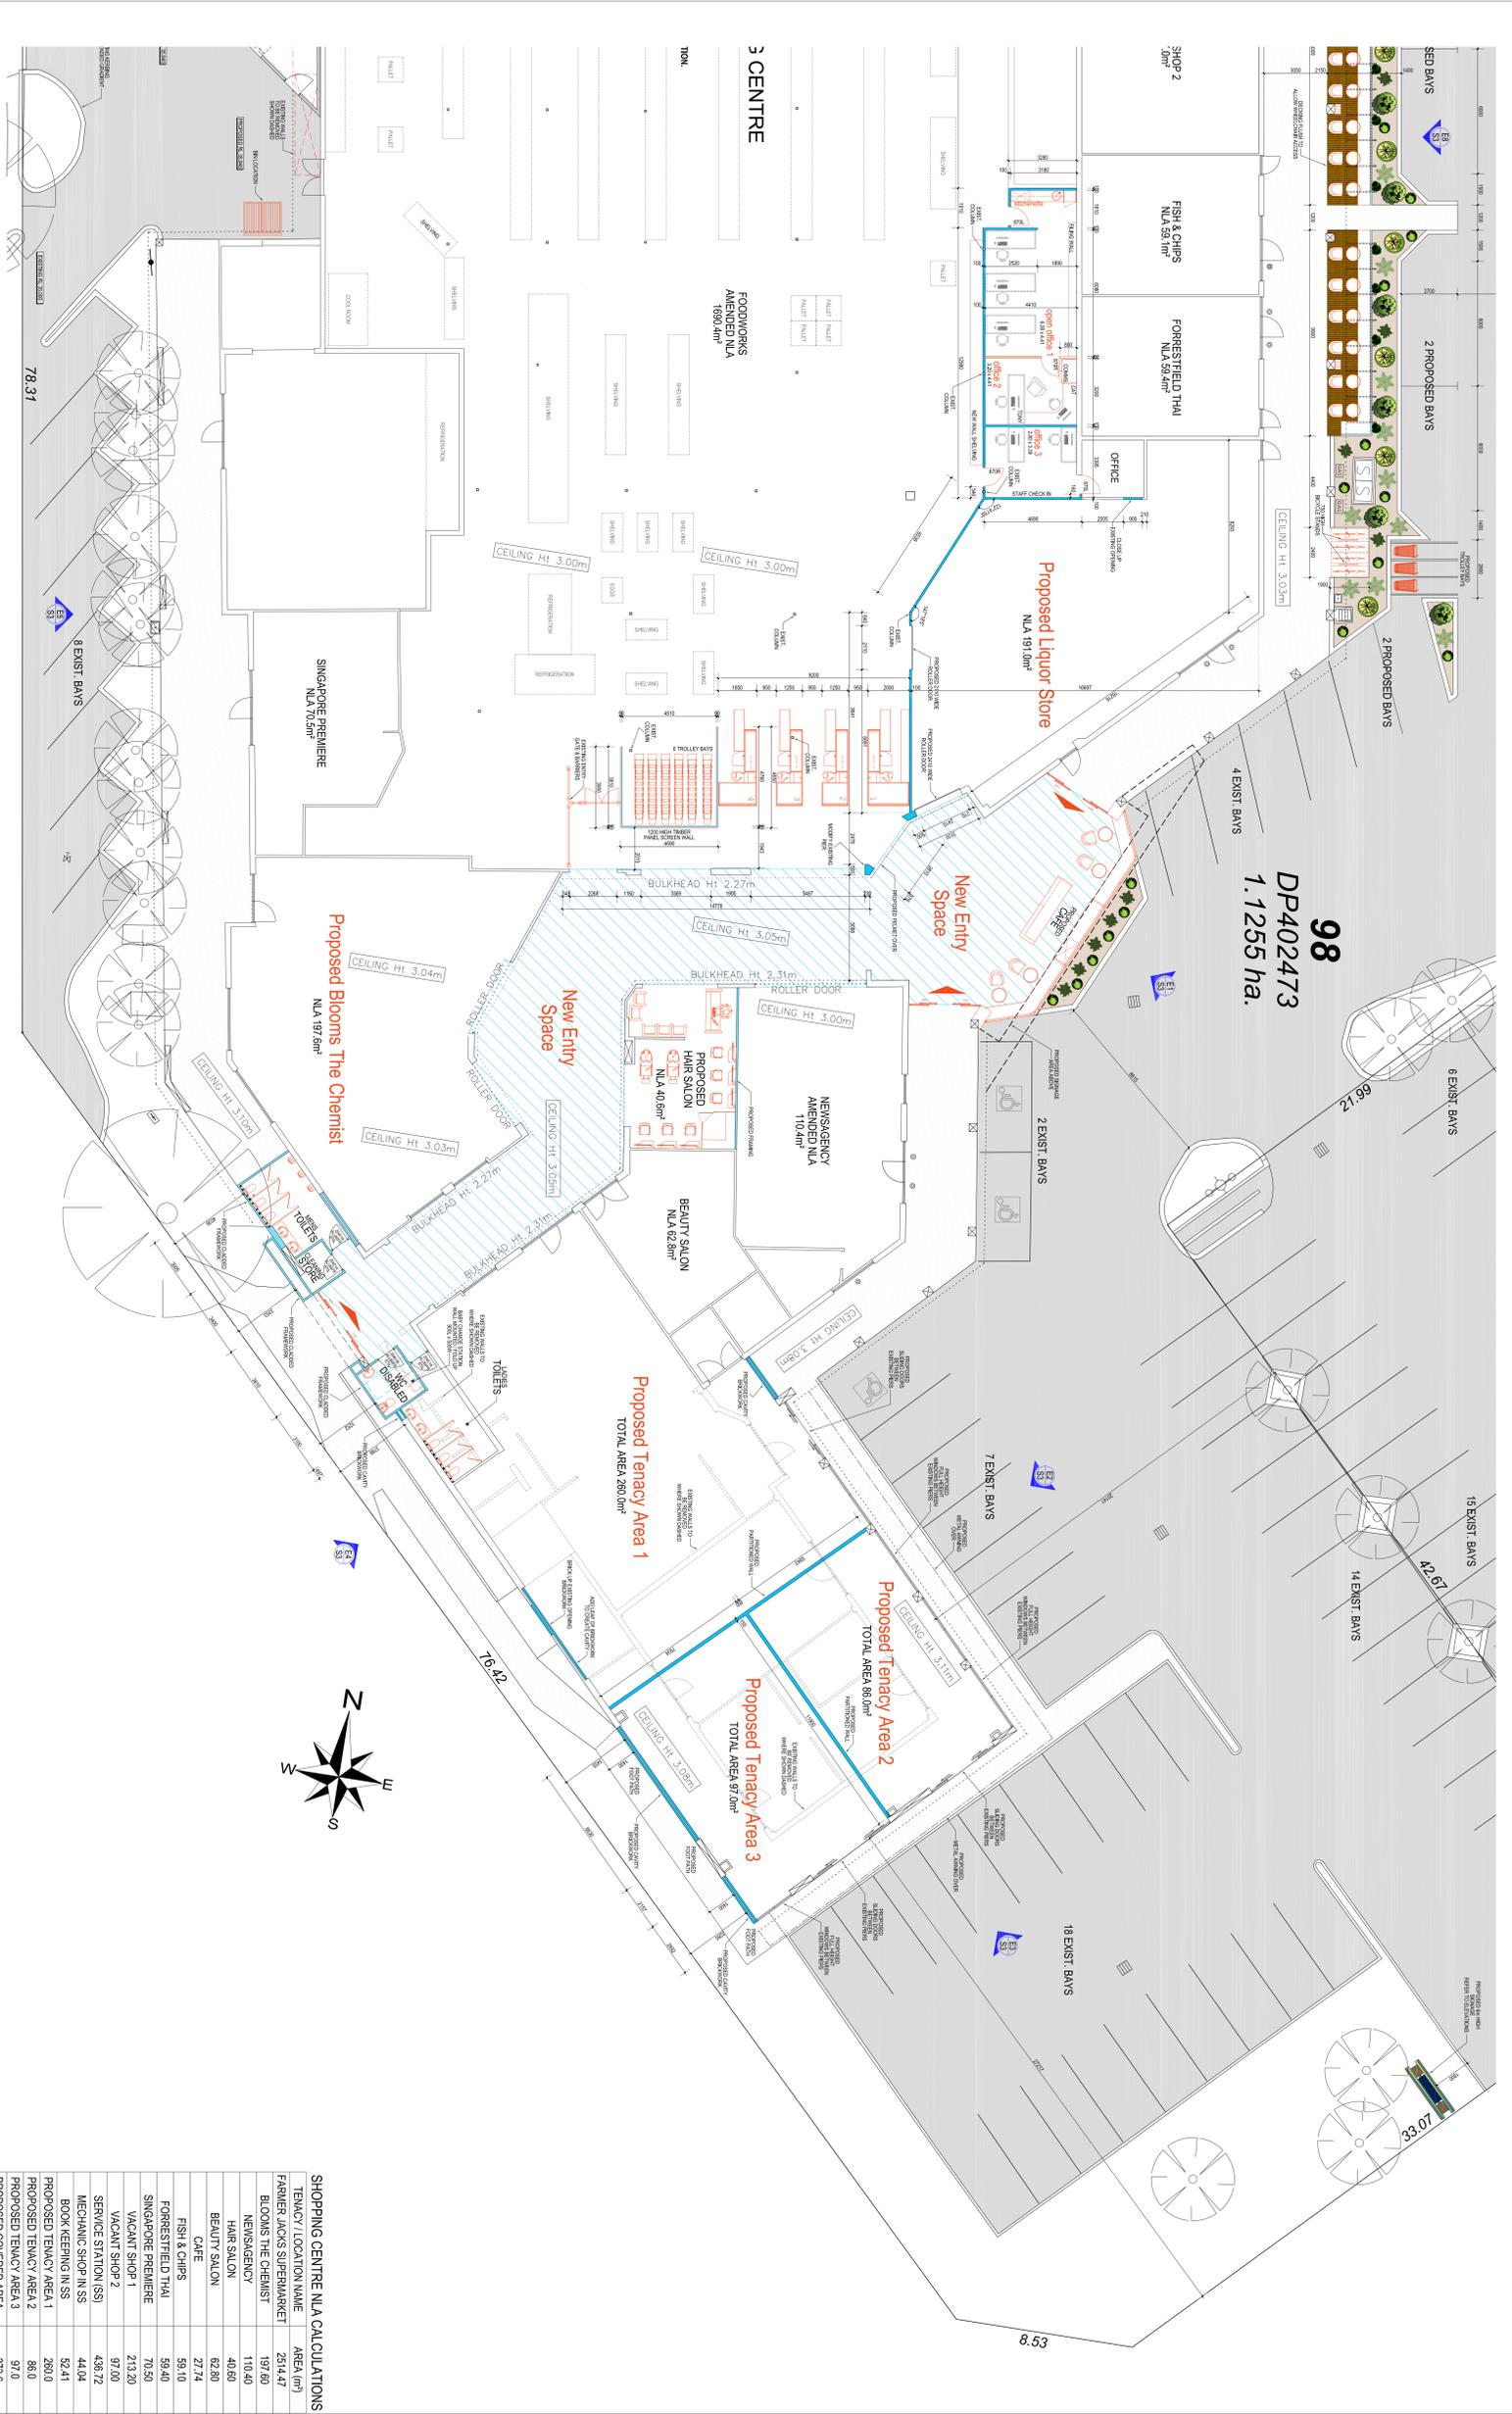

98
DP402473
1.1255 ha.

archivision
 architectural drafting

DATE: 11/03/2020
 DRAWN BY: A. EDENBERG
 CHECKED BY: A. EDENBERG
 PROJECT NO: 19/019/1.2

FLOOR PLAN 2

SCALE: 1:500


SHOPPING CENTRE NLA CALCULATIONS

| TEMACY/LOCATION NAME | AREA (M ²) |
|---|------------------------|
| FARMER JACKS SUPERMARKET | 2514.47 |
| BLOOMS THE CHEMIST | 197.80 |
| NEWSAGENCY | 110.40 |
| HAIR SALON | 40.80 |
| BEAUTY SALON | 62.80 |
| CAFE | 27.74 |
| FISH & CHIPS | 59.10 |
| FORESTFIELD THAI | 59.40 |
| SINGAPORE PREMIERE | 70.50 |
| VACANT SHOP 1 | 213.20 |
| VACANT SHOP 2 | 97.00 |
| SERVICE STATION (SS) | 436.72 |
| MECHANIC SHOP IN SS | 44.04 |
| BOOK KEEPING IN SS | 52.41 |
| PROPOSED TEMACY AREA 1 | 260.0 |
| PROPOSED TEMACY AREA 2 | 86.0 |
| PROPOSED TEMACY AREA 3 | 97.0 |
| PROPOSED COVERED AREA (NEW GOODS INWARDS) | 273.5 |
| TOTAL TEMACY NLA | 5012.98 |
| TOILETS / CLEANING STORE | 70.20 |
| NEW ENTRY SPACE | 273.73 |
| EXISTING CAR BAYS | 120 |
| PROPOSED CAR BAYS | 6 |
| TOTAL CAR BAYS | 126 |

