


XREF's: Cadastre  
 CAD File: K:\Projects\CW1063000\_City of Kalamunda\_Kalamunda\_Rd\_Functional\_Traffic\_Upgrade5\_TechnicalTrafficCAD\Concept Plan\_JH\Kalamunda Road - JH - v6.dwg

DATE PLOTTED: 12 February 2020 9:44 AM BY : JOEY HUANG

Rev	Date	Description	Des.	Verif.	Appd.
1					
2					

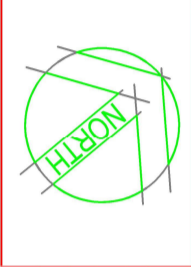

PRELIMINARY	<input type="checkbox"/>	FINAL	<input type="checkbox"/>
MARKUP	<input type="checkbox"/>	BACKDRAFTED	<input type="checkbox"/>
CONFIRMED	<input type="checkbox"/>	CORRECTED	<input type="checkbox"/>
SELF CHECK	<input type="checkbox"/>		


**CHECK PRINT ONLY**

DATE	DATE	DATE	DATE

Drawn	Joeey Huang	Date	29/01/2020
Checked	Desmond Ho	Date	29/01/2020
Designed		Date	
Verified		Date	
Approved		Date	

Client: City of Kalamunda  
 Project: KALAMUNDA ROAD FUNCTIONAL REVIEW AND UPGRADE  
 ROAD CONCEPT DESIGN  
 Title: Layout Plan  
 Kalamunda Rd between Cyril Rd and Roe Hwy  
 ###

Status	PRELIMINARY
NOT TO BE USED FOR CONSTRUCTION PURPOSES	
Drawing Number	CW1063000-TR-003
Scale	NTS
Size	A3
Revision	B

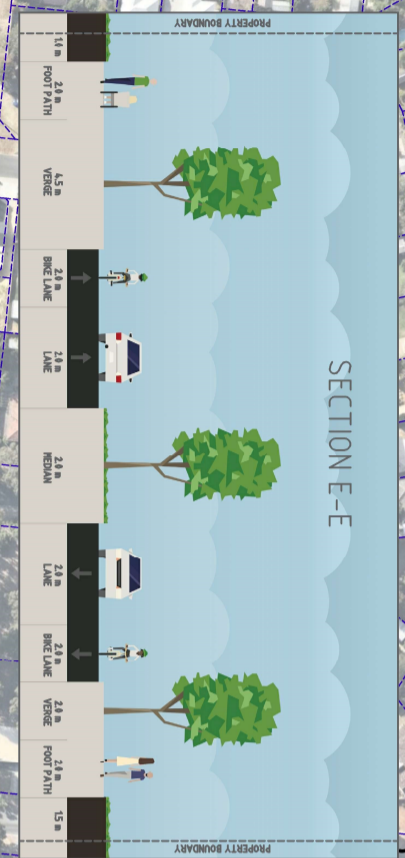

**LEGEND**

- PROPOSED KERB AND MEDIAN
- CADASTRAL
- BIKE LANE
- FOOTPATH
- BUS EMBAYMENT
- PROPERTY DRIVEWAY
- SOLID MEDIAN
- ROUNDBOUT ISLAND