



4500-01-01/A

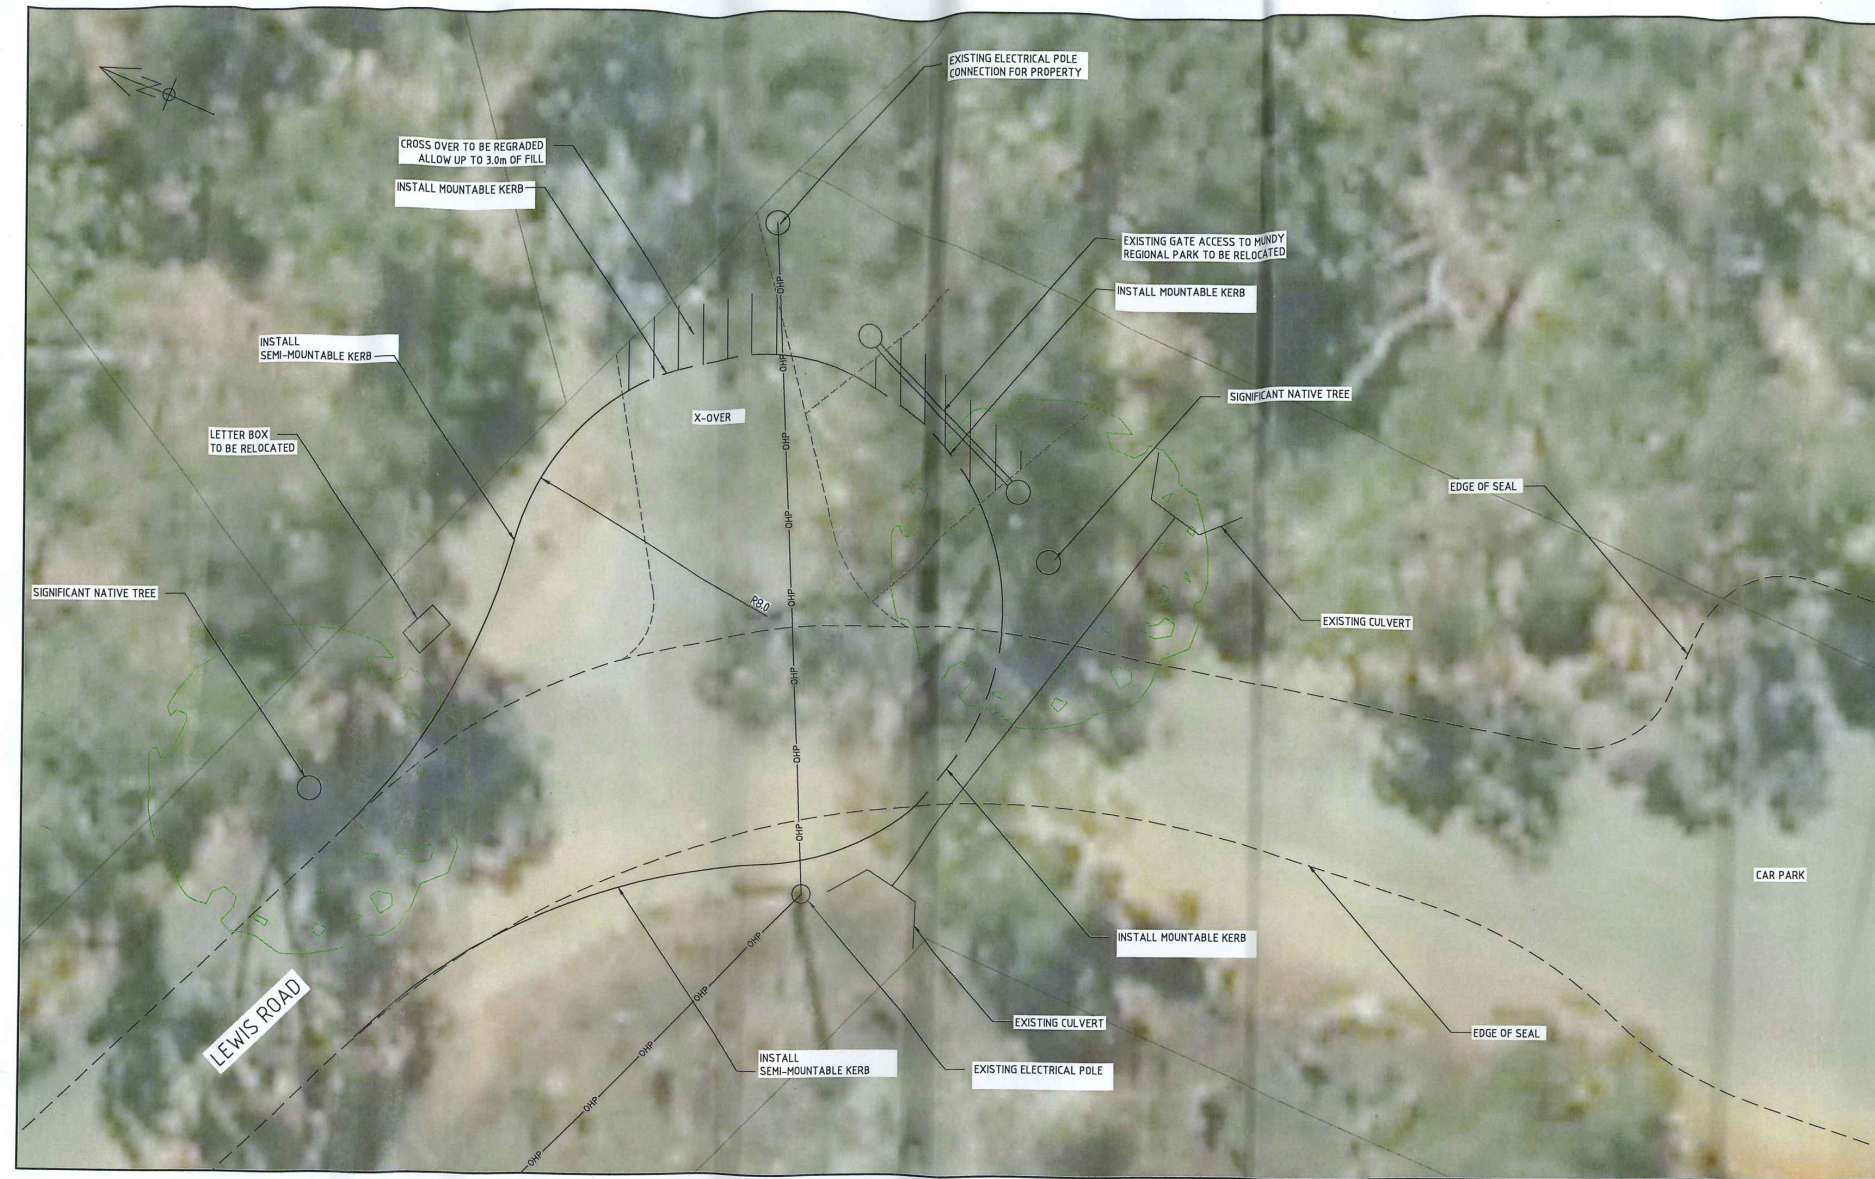

PLAN

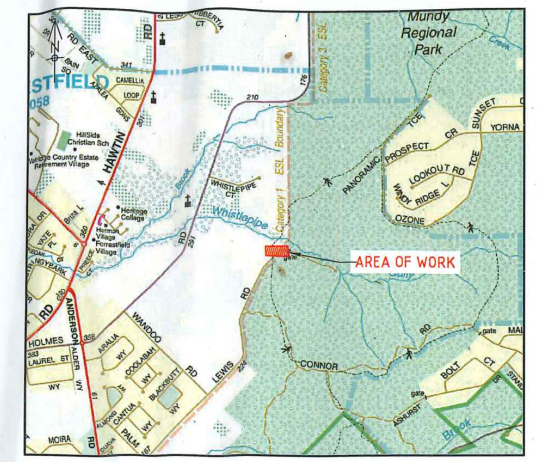


LOCALITY PLAN

SERVICES:



LEGEND:

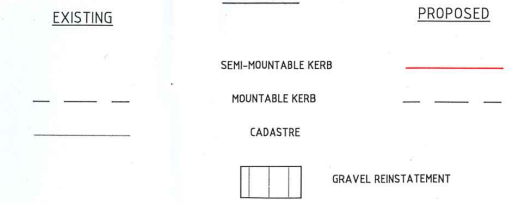

NOTES:

1. CADASTRAL INFORMATION APPROXIMATE ONLY.
2. SERVICE LOCATIONS DIAGRAMMATIC ONLY. CONTACT SERVICE AUTHORITIES FOR EXACT IN GROUND LOCATIONS.
3. KERBING TO BE CONSTRUCTED IN ACCORDANCE WITH CITY OF KALAMUNDA DRGS. 7A TO 7D
4. ALL DISTURBANCES TO EXISTING VERGE RETICULATION AND TURFING TO BE REINSTATEMENT.

**WARNING**  
SERVICES AND CADASTRAL BOUNDARY LOCATIONS ARE ONLY INDICATIVE AND MUST NOT BE USED FOR EXCAVATION. THE "ONE CALL 1100" SYSTEM SHALL BE USED TO OBTAIN ACCURATE SERVICE LOCATIONS.

<b>ASSET SERVICES</b>	
<b>LEWIS ROAD</b> PROPOSED TURN AROUND FORRESTFIELD	
CONCEPT PLAN	
DRAWING No.	-SHEET /TOTAL
4500-01-01/A	A1

No.	REVISION	BY	DATE	AUTH	SCALE	DATE	SCALE	DESIGNED	CHECKED	APPROVED	DESIGNED	CHECKED	APPROVED	DATE	DATE	DATE	DATE	DATE	DATE
A	ISSUED FOR INTERNAL REVIEW	CE	15/08/20		1:250			C. EDMEADES			C. EDMEADES			05/09/2020	05/09/2020	05/09/2020	05/09/2020	05/09/2020	05/09/2020