



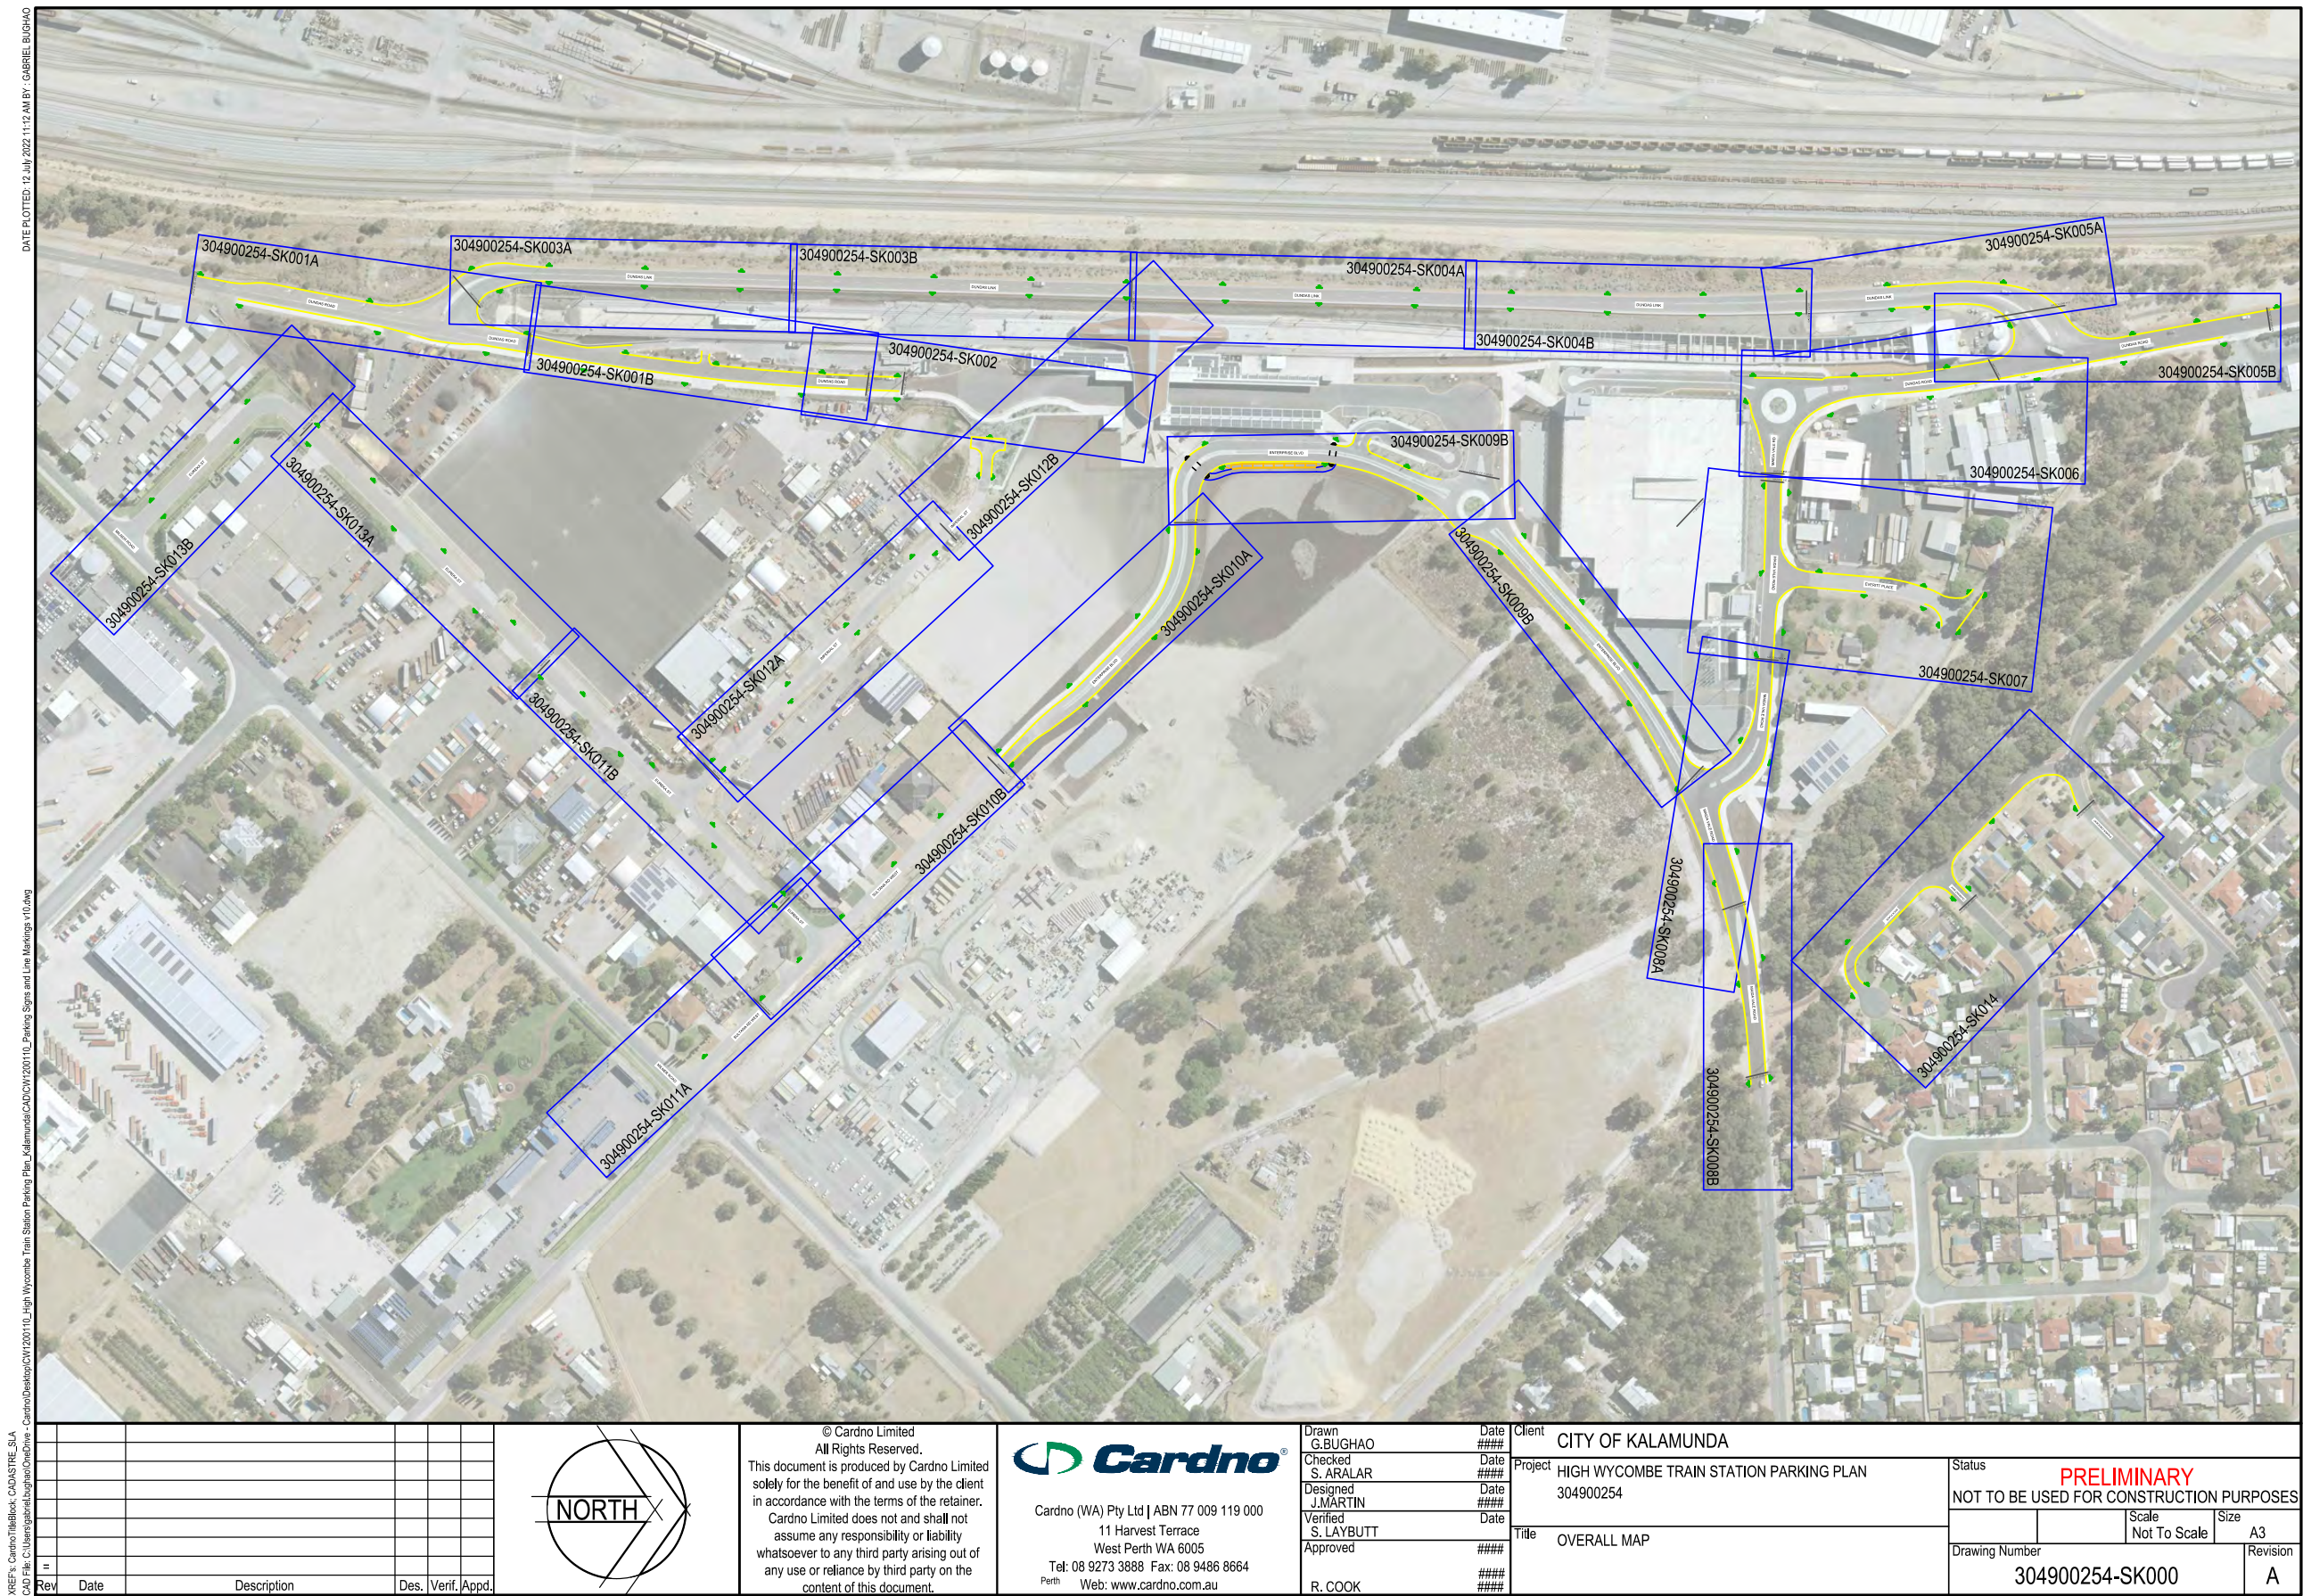

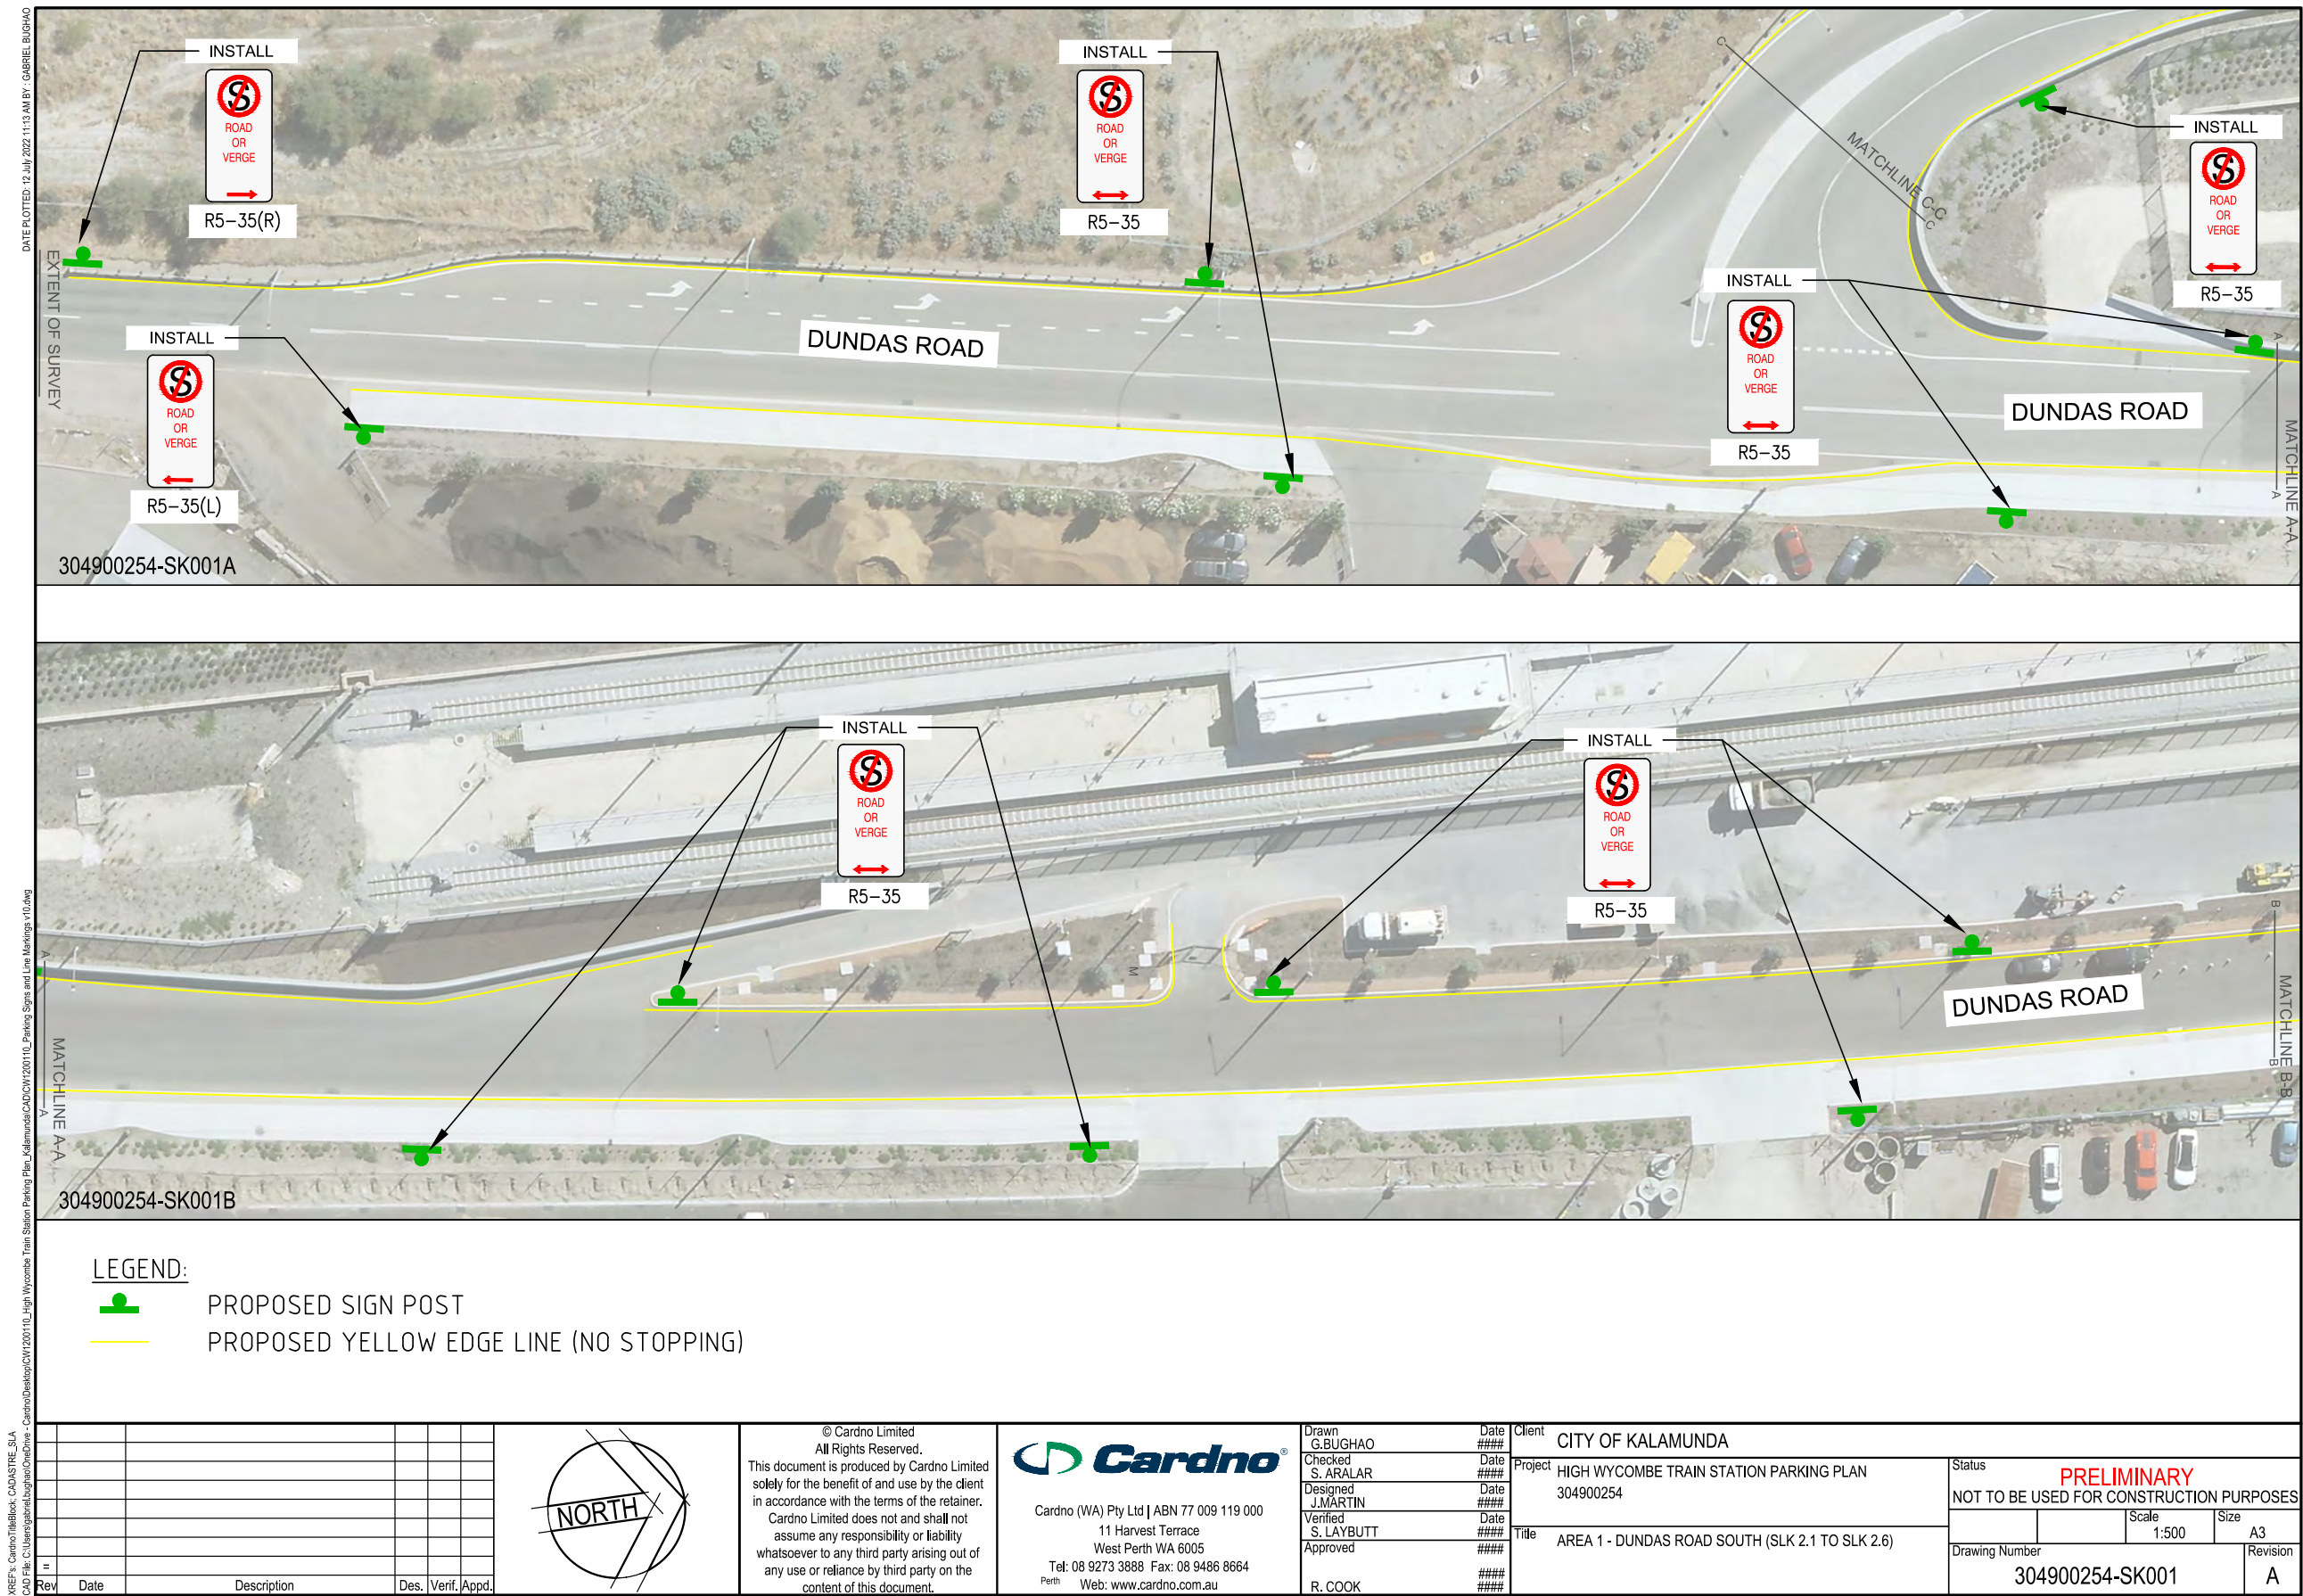











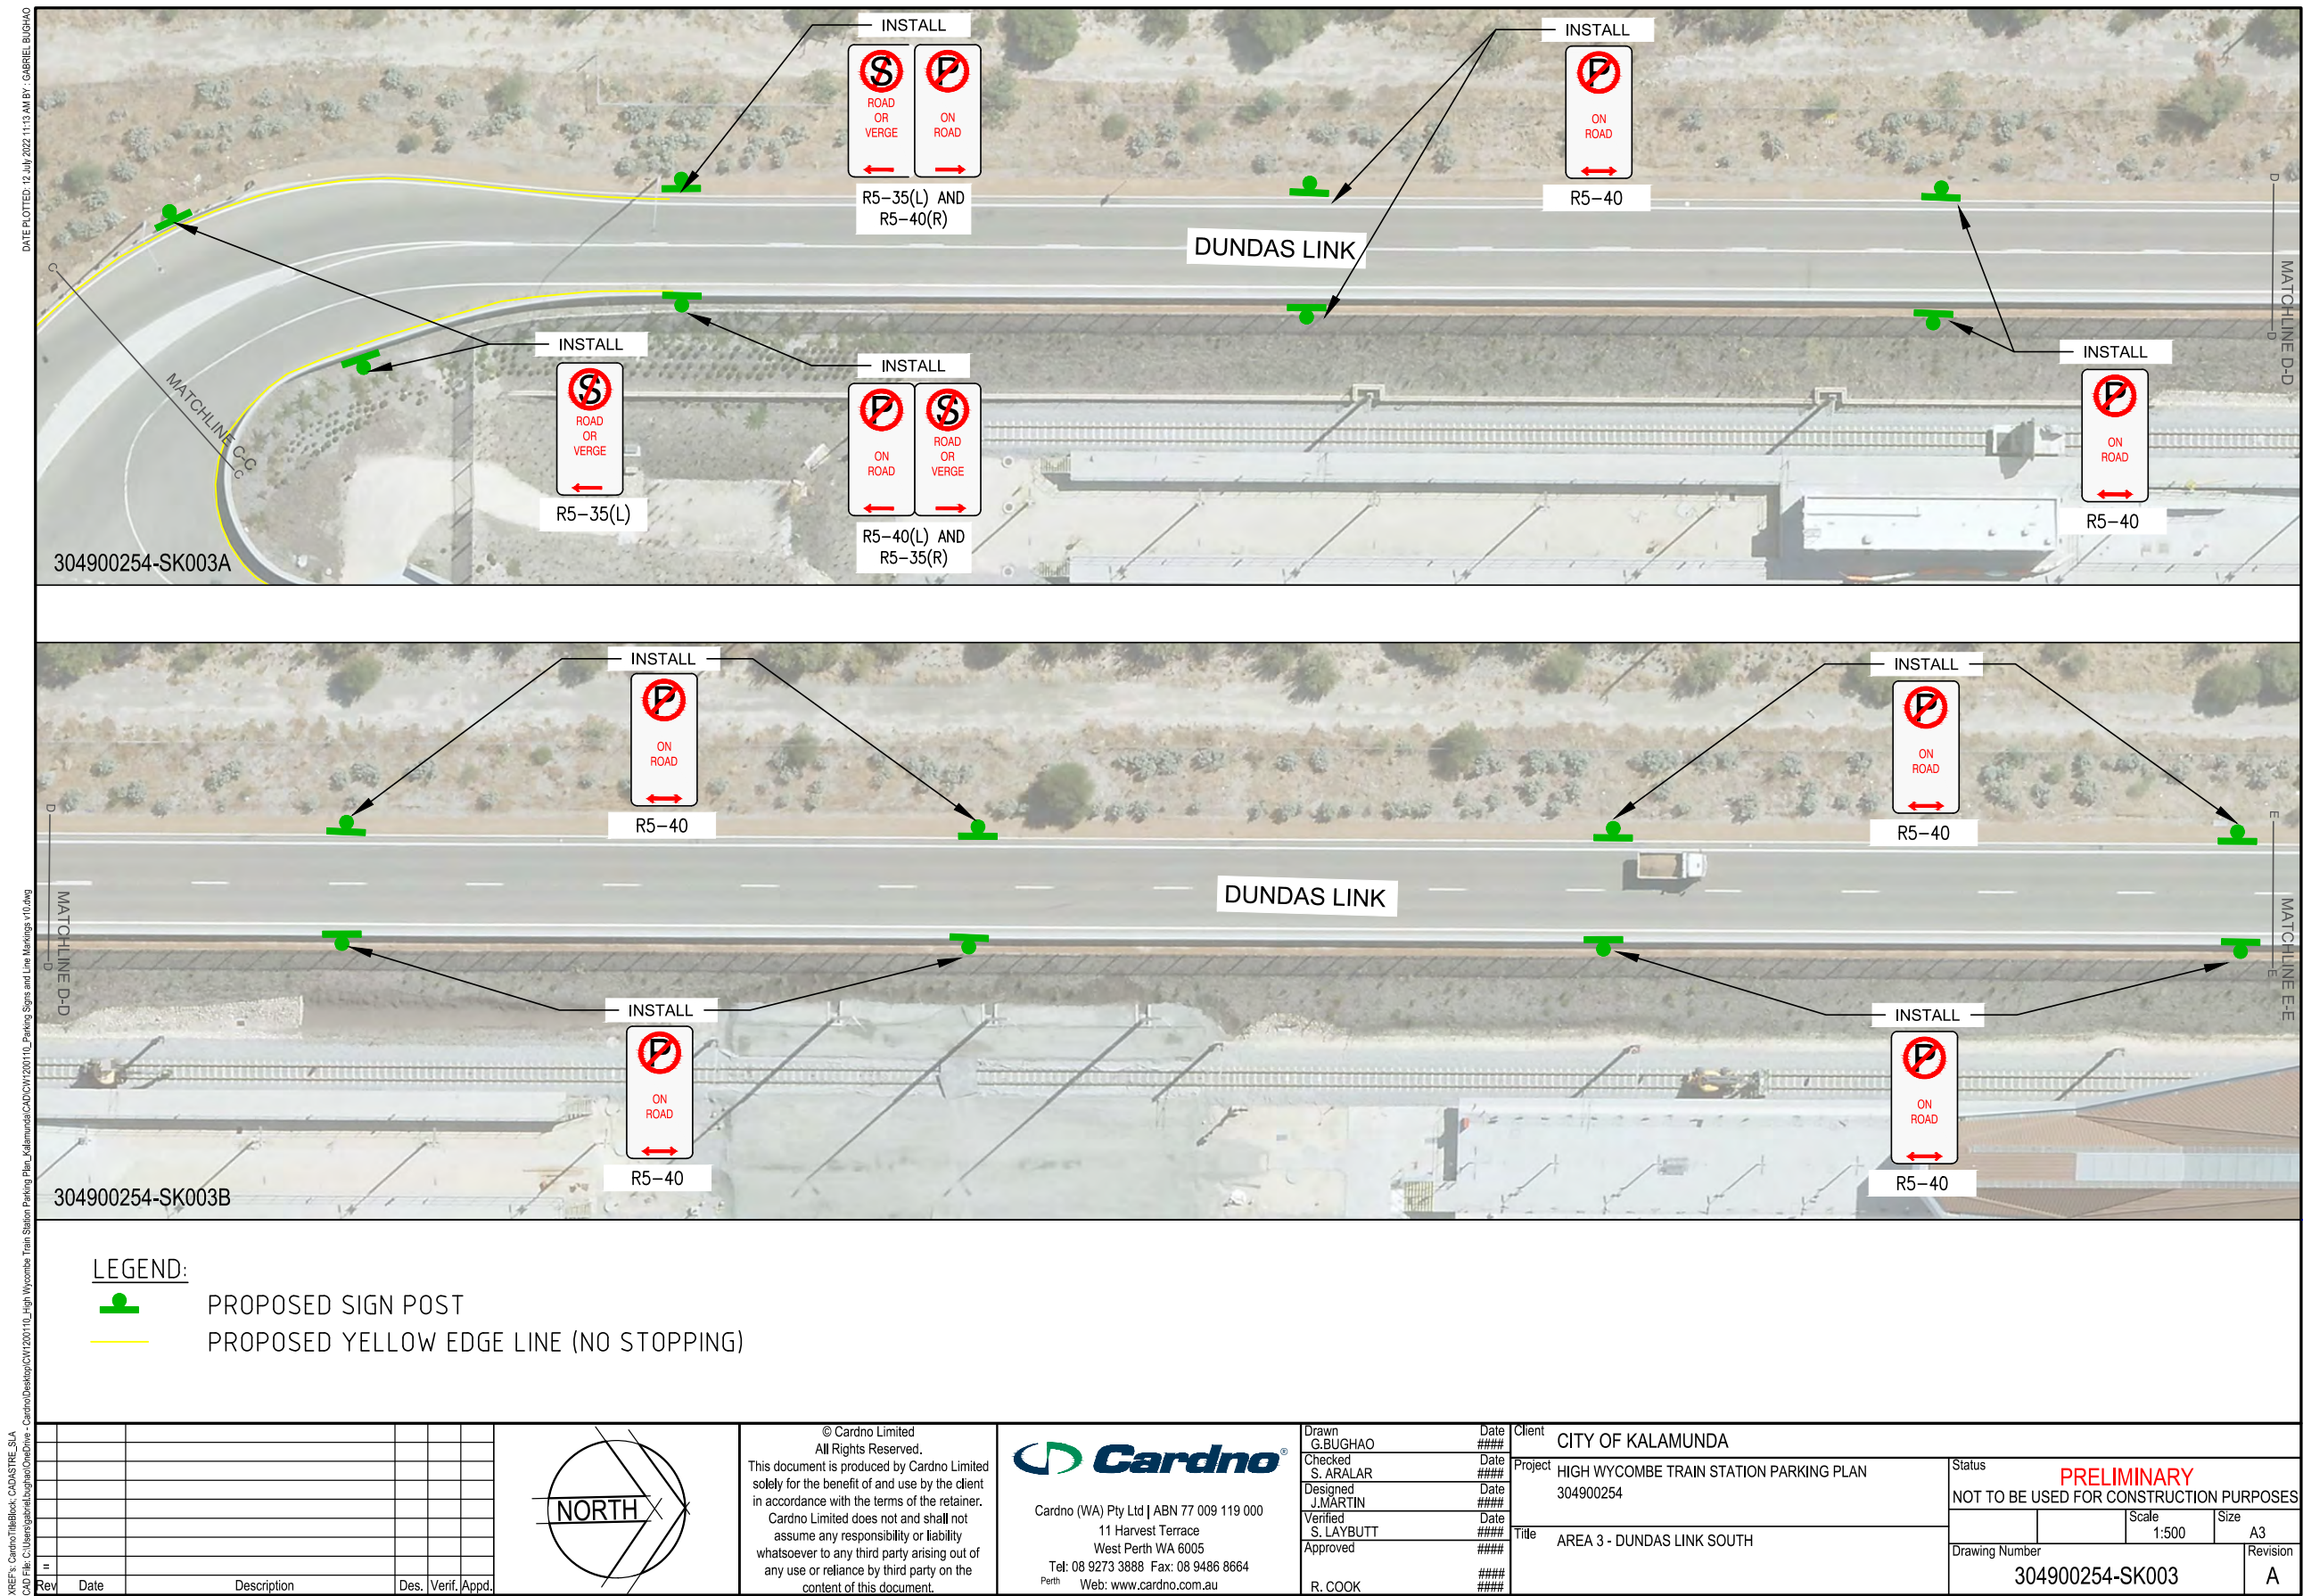







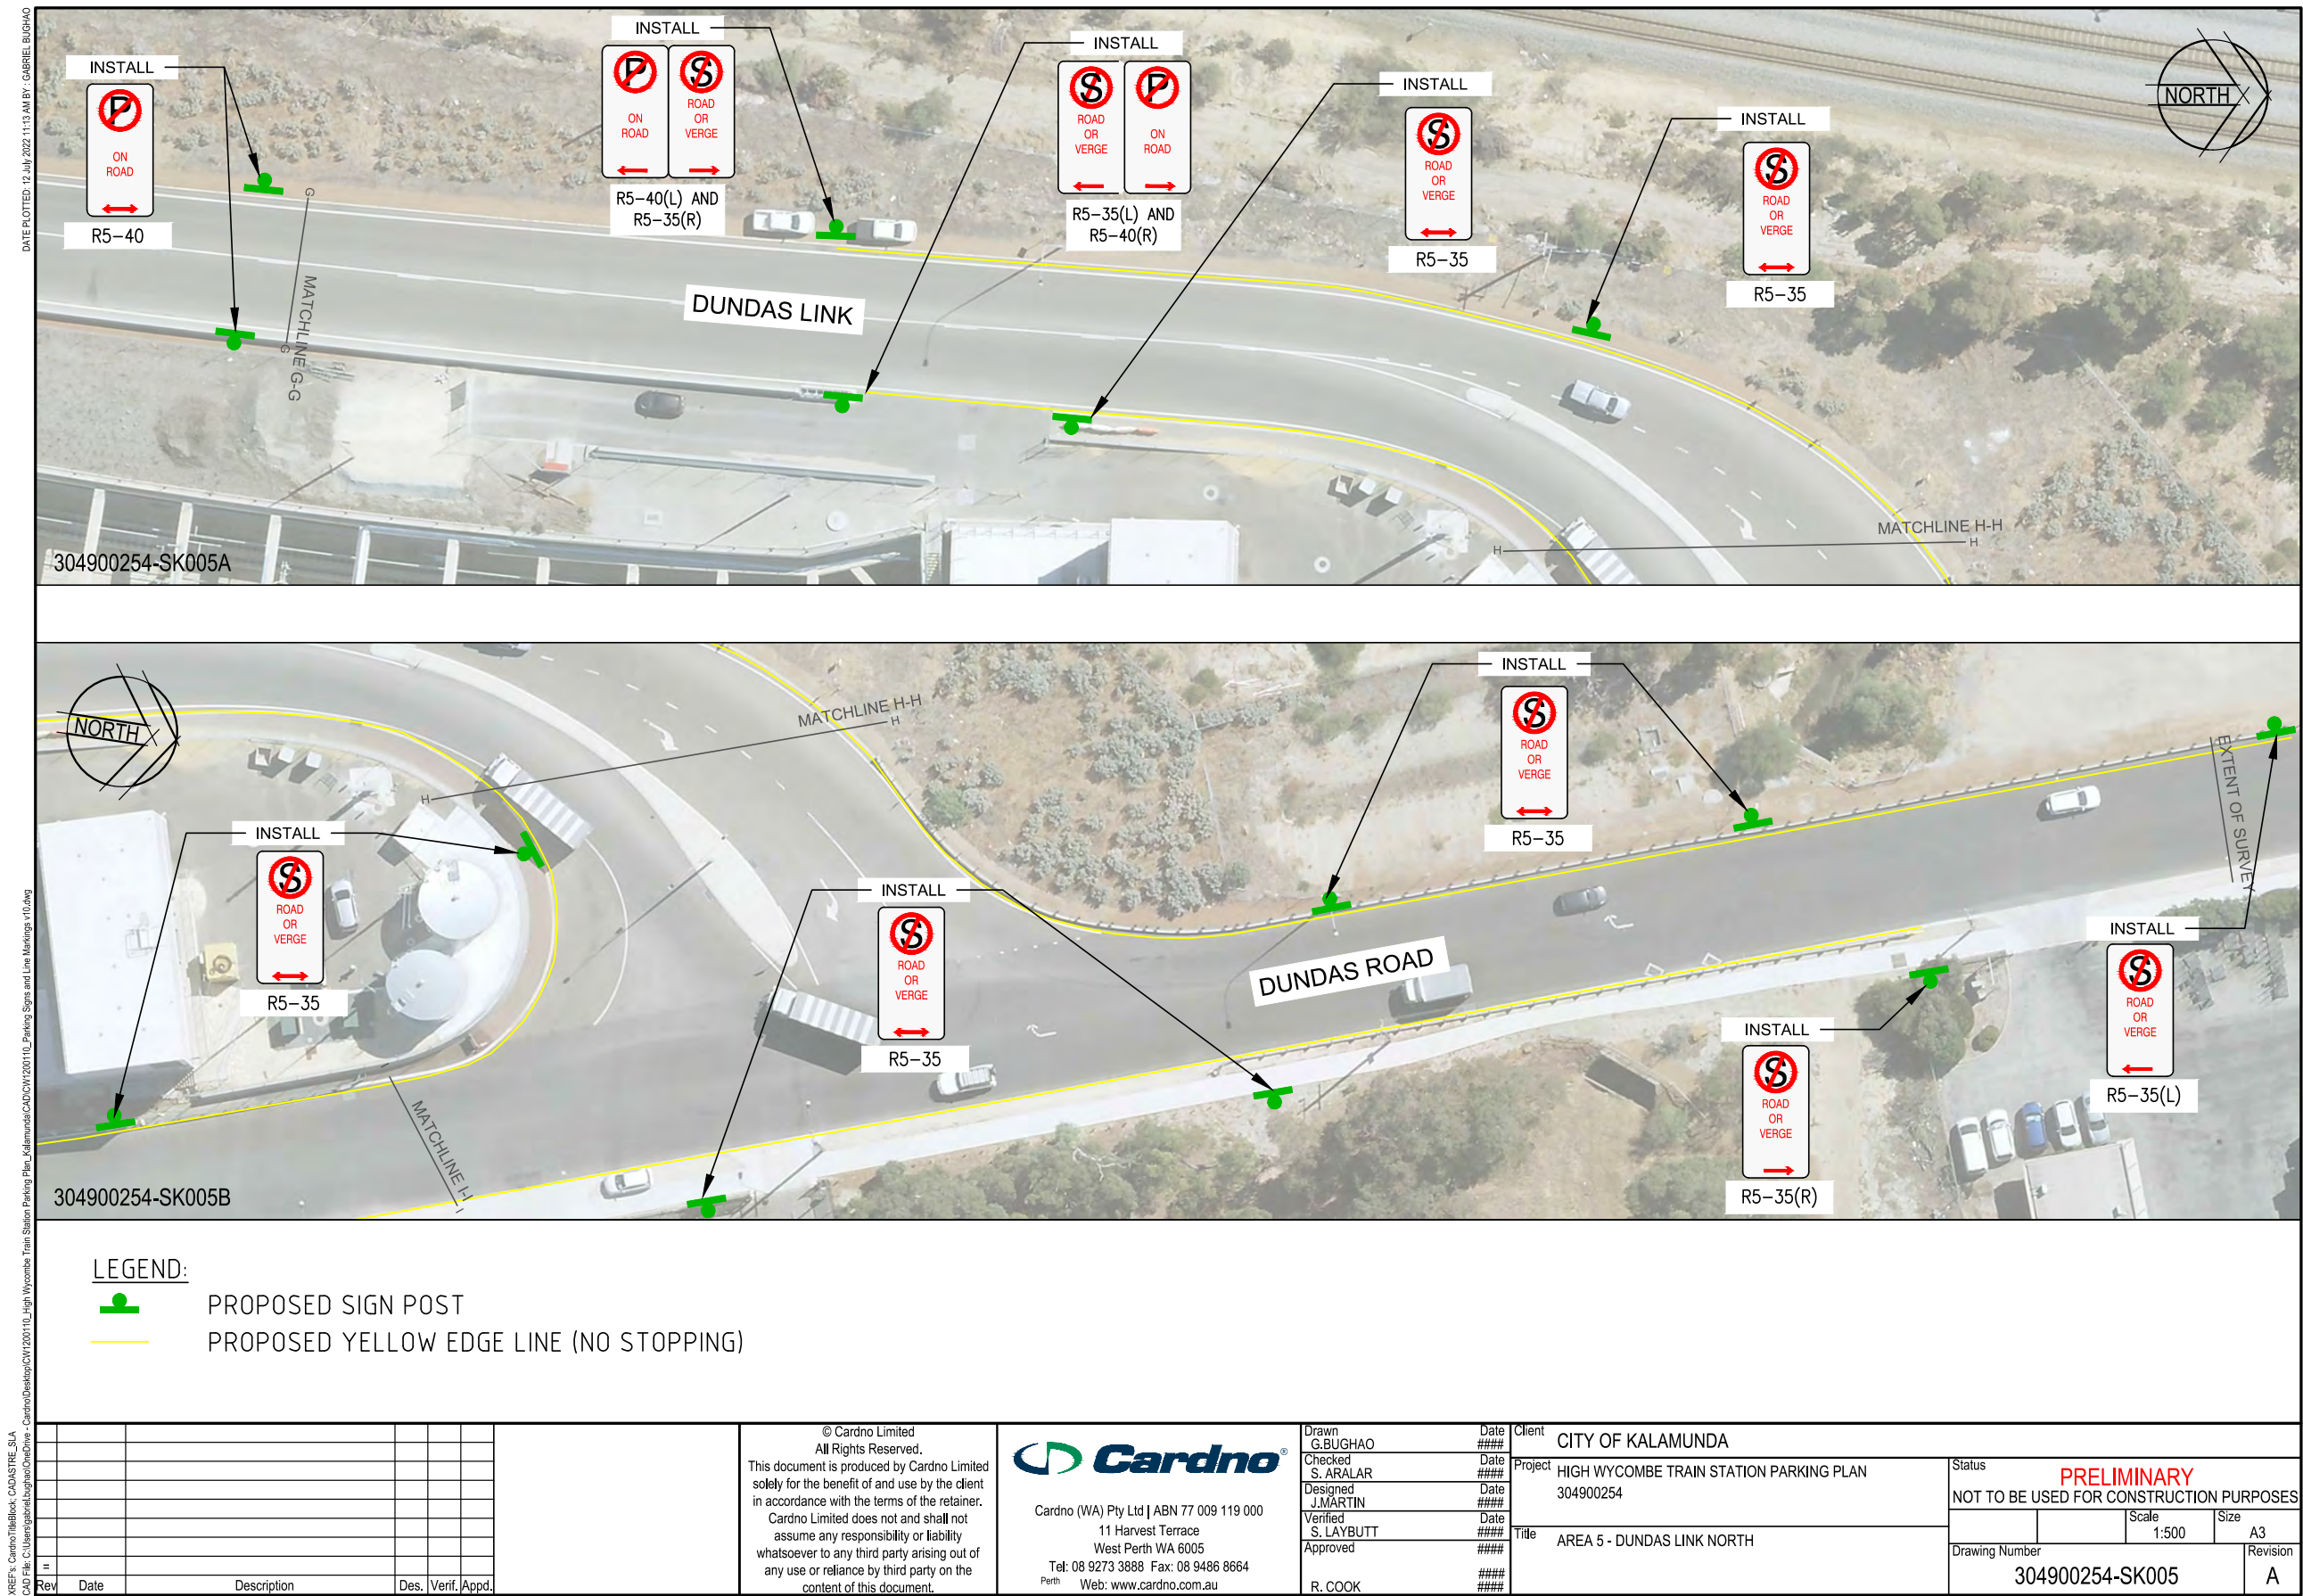












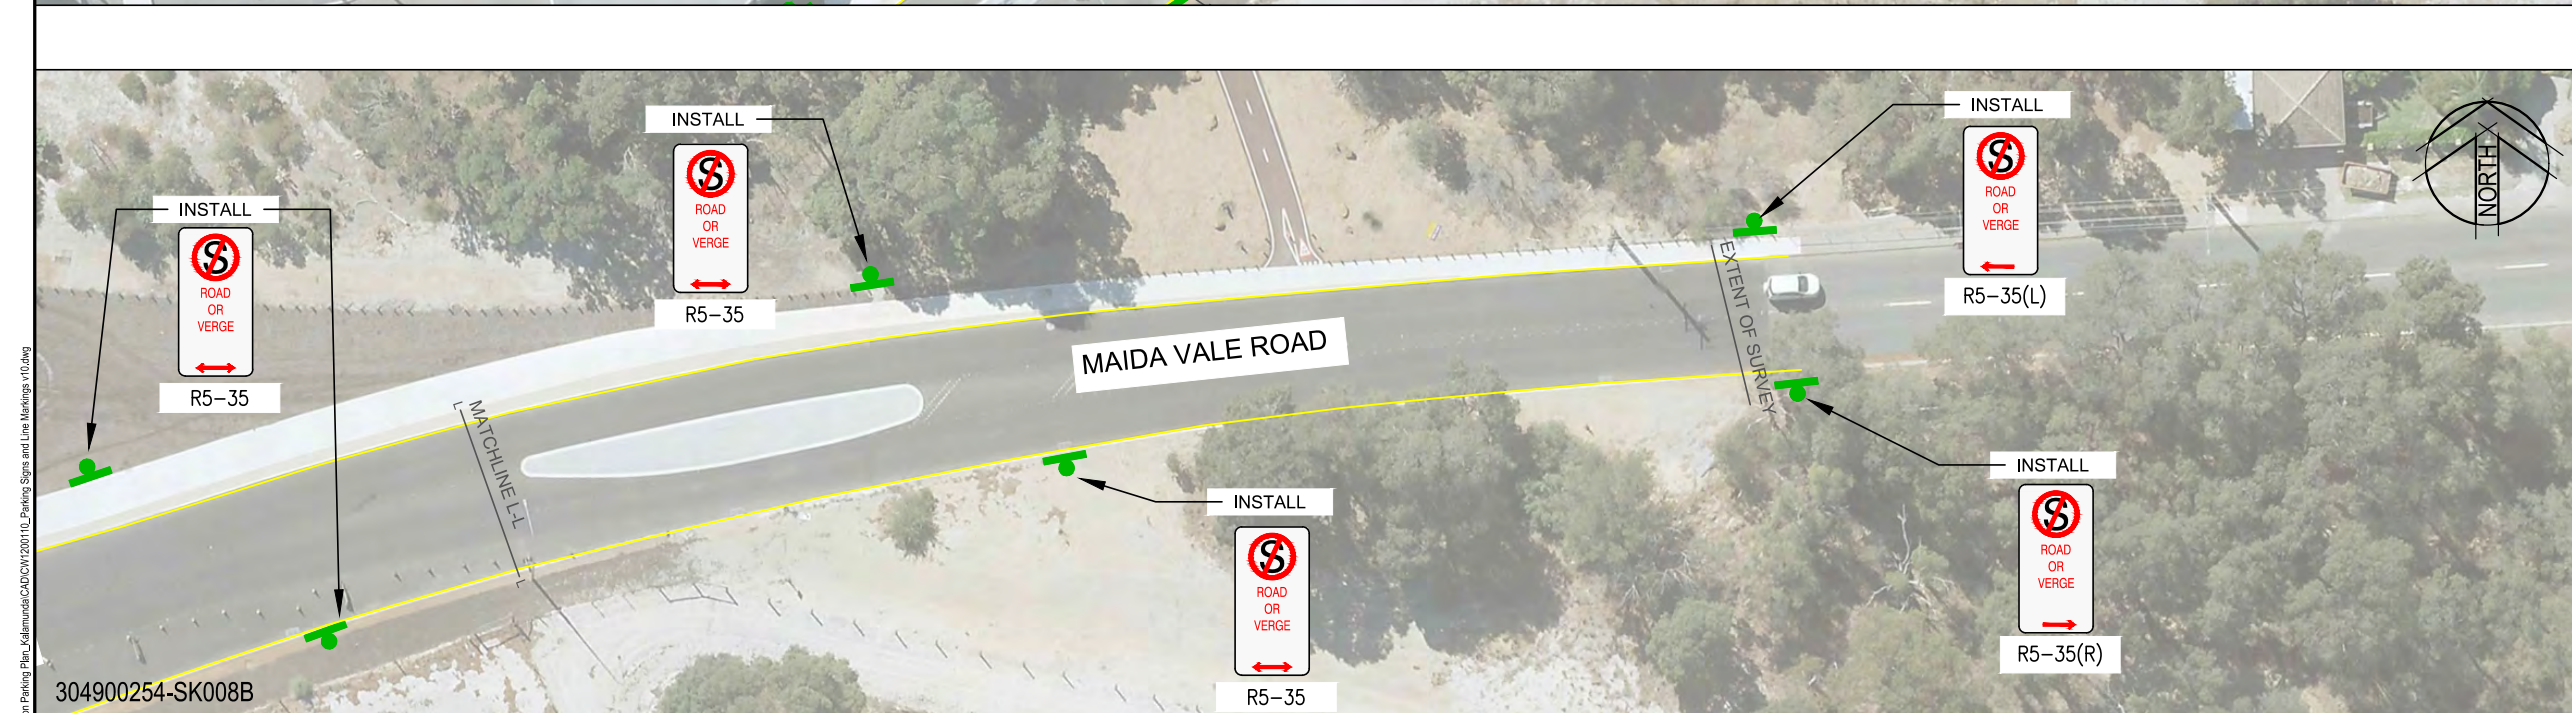

 PROPOSED SIGN POST

 PROPOSED YELLOW EDGE LINE (NO STOPPING)

|  |  |  |  |  |  |   |  |                                                                                       |  |                        |  |              |                                                                          |                                                                 |
|--|--|--|--|--|--|---|--|---------------------------------------------------------------------------------------|--|------------------------|--|--------------|--------------------------------------------------------------------------|-----------------------------------------------------------------|
|  |  |  |  |  |  | © Cardno Limited<br>All Rights Reserved.   |  |  |  | Drawn<br>G.BUGHAO      |  | Date<br>#### | Client<br>CITY OF KALAMUNDA                                              |                                                                 |
|  |  |  |  |  |  | This document is produced by Cardno Limited solely for the benefit of and use by the client in accordance with the terms of the retainer.                                                     |  |                                                                                       |  | Checked<br>S. ARALAR   |  | Date<br>#### |                                                                          | Project<br>HIGH WYCOMBE TRAIN STATION PARKING PLAN<br>304900254 |
|  |  |  |  |  |  | Cardno Limited does not and shall not assume any responsibility or liability whatsoever to any third party arising out of any use or reliance by third party on the content of this document. |  | Cardno (WA) Pty Ltd   ABN 77 009 119 000                                              |  | Designed<br>J.MARTIN   |  | Date<br>#### |                                                                          |                                                                 |
|  |  |  |  |  |  |   |  | 11 Harvest Terrace<br>West Perth WA 6005                                              |  | Verified<br>S. LAYBUTT |  | Date<br>#### |                                                                          |                                                                 |
|  |  |  |  |  |  |   |  | Tel: 08 9273 3888 Fax: 08 9486 8664<br>Web: www.cardno.com.au                         |  | Approved<br>R. COOK    |  | Date<br>#### |                                                                          |                                                                 |
|  |  |  |  |  |  |   |  | Perth                                                                                 |  |                        |  | ####         | Title<br>AREA 8 - MAIDA VALE ROAD                                        |                                                                 |
|  |  |  |  |  |  |   |  |                                                                                       |  |                        |  | ####         |                                                                          |                                                                 |
|  |  |  |  |  |  |   |  |                                                                                       |  |                        |  | ####         | Status<br><b>PRELIMINARY</b><br>NOT TO BE USED FOR CONSTRUCTION PURPOSES |                                                                 |
|  |  |  |  |  |  |   |  |                                                                                       |  |                        |  | ####         |                                                                          |                                                                 |
|  |  |  |  |  |  |   |  |                                                                                       |  |                        |  | ####         | Scale<br>1:500                                                           | Size<br>A3                                                      |
|  |  |  |  |  |  |   |  |                                                                                       |  |                        |  | ####         |                                                                          |                                                                 |
|  |  |  |  |  |  |   |  |                                                                                       |  |                        |  | ####         | Drawing Number<br>304900254-SK008                                        | Revision<br>A                                                   |
|  |  |  |  |  |  |   |  |                                                                                       |  |                        |  | ####         |                                                                          |                                                                 |
|  |  |  |  |  |  |   |  |                                                                                       |  |                        |  |              |                                                                          |                                                                 |
















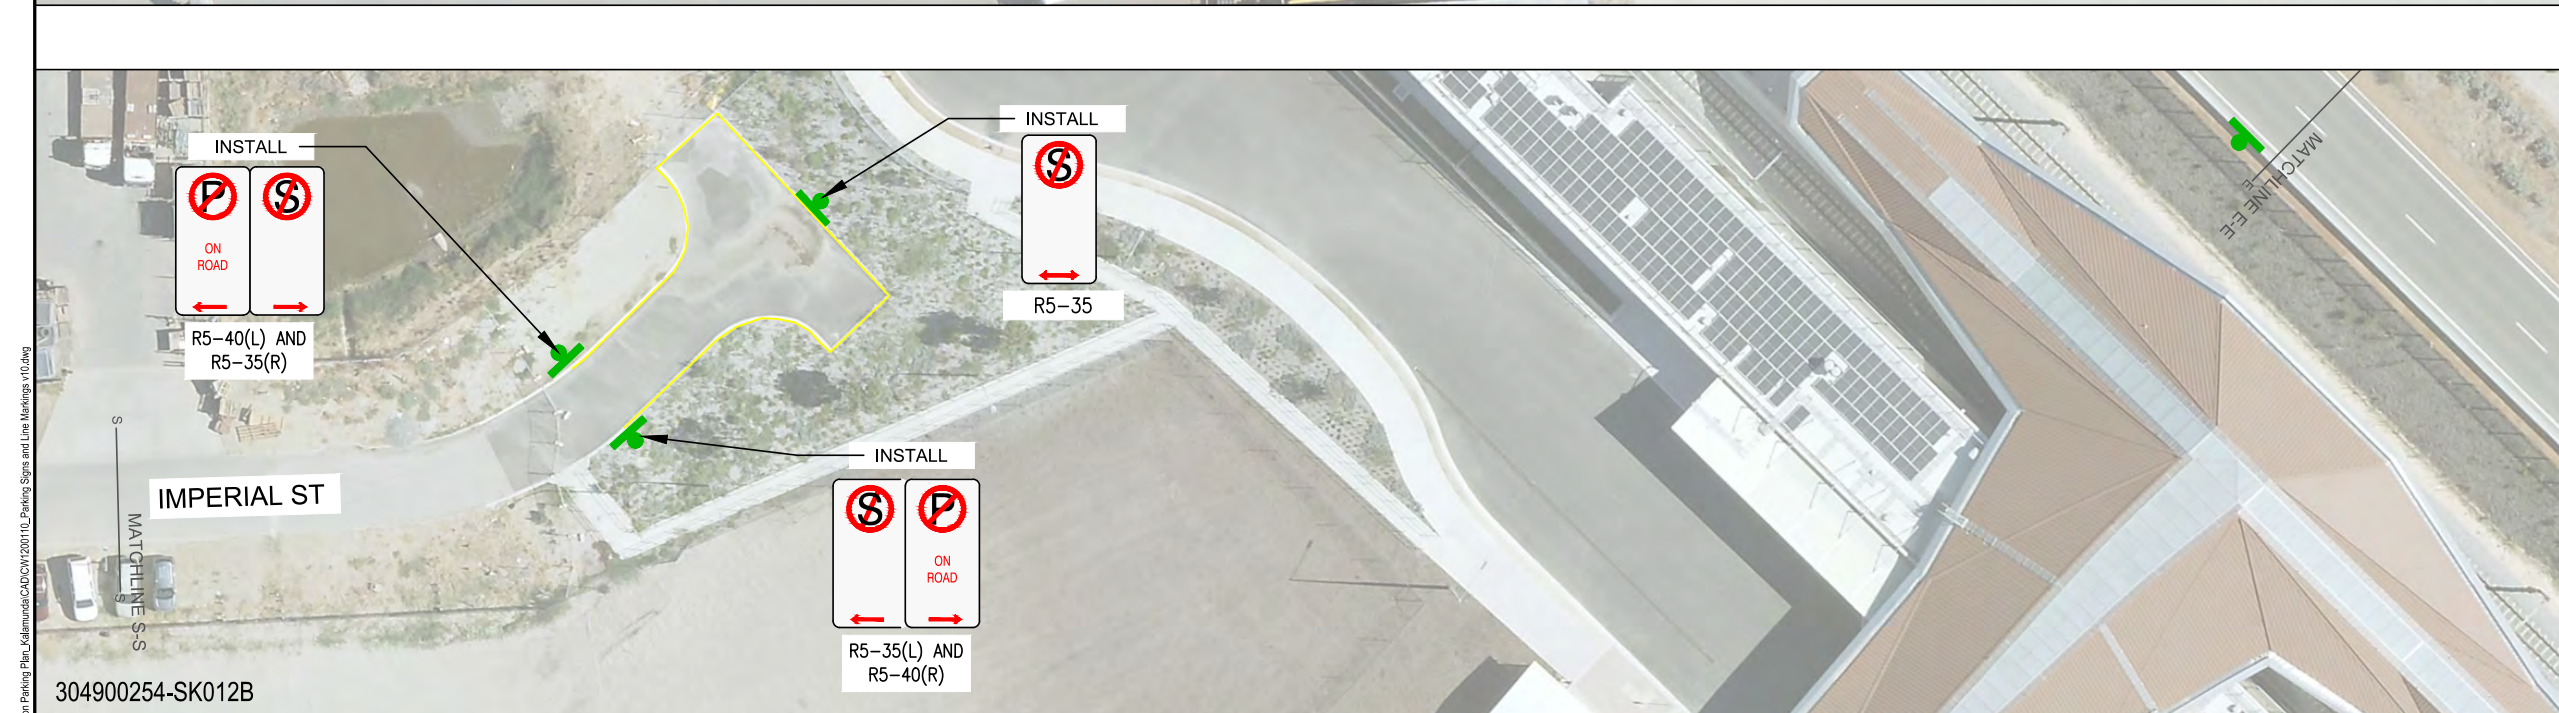

 PROPOSED SIGN POST

 PROPOSED YELLOW EDGE LINE (NO STOPPING)

[illegible]







