
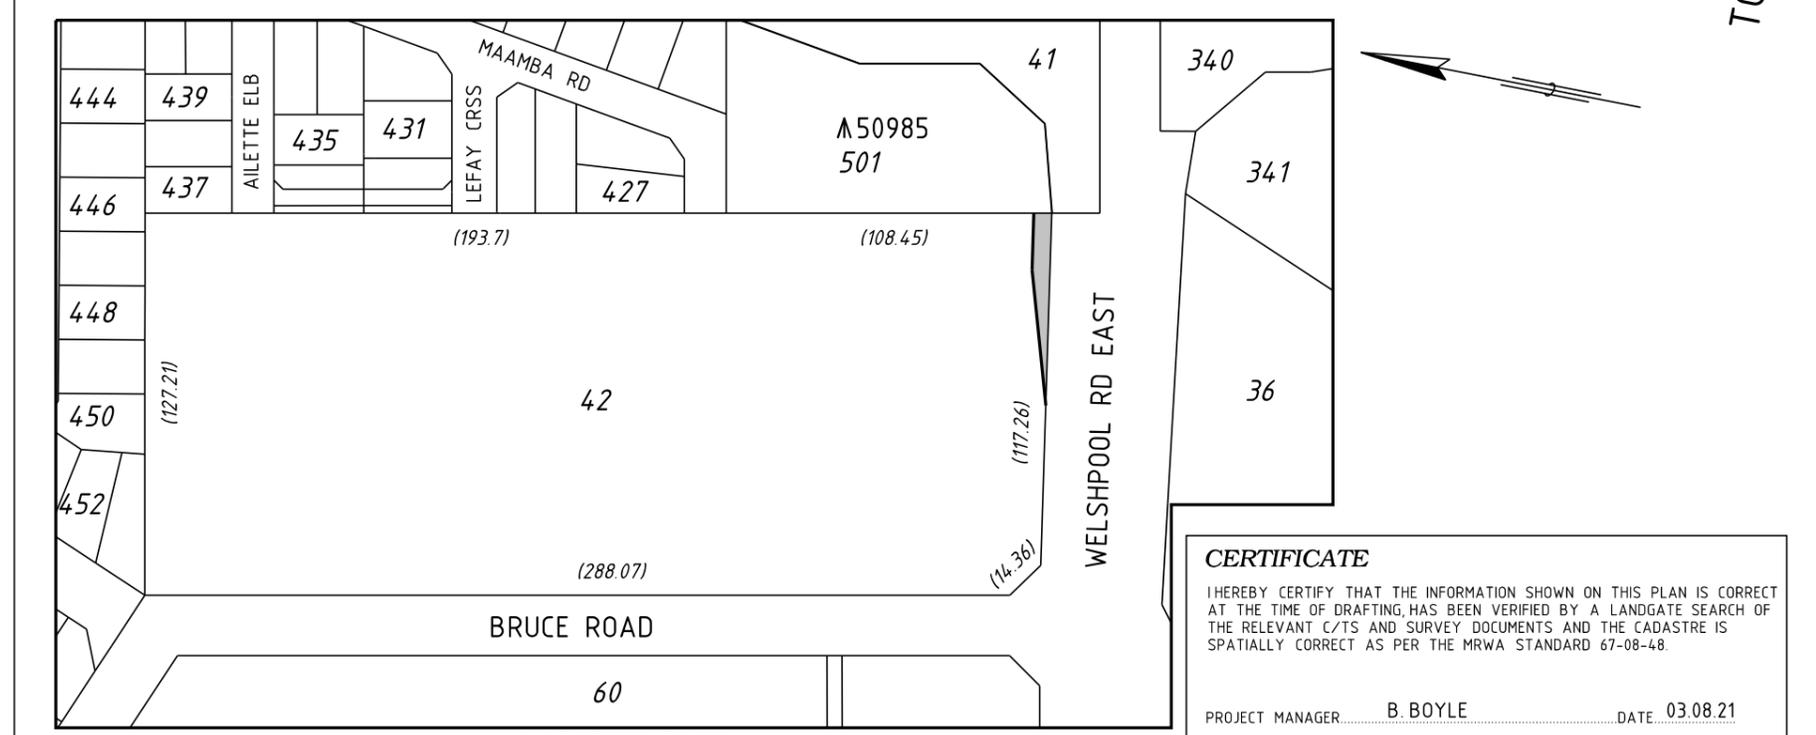


N°	DESCRIPTION	VERIFIED	DATE	SCAN DATE
1.	OWNERSHIP CHANGED	W.M. ROLLINGS	17/3/22	17/3/22

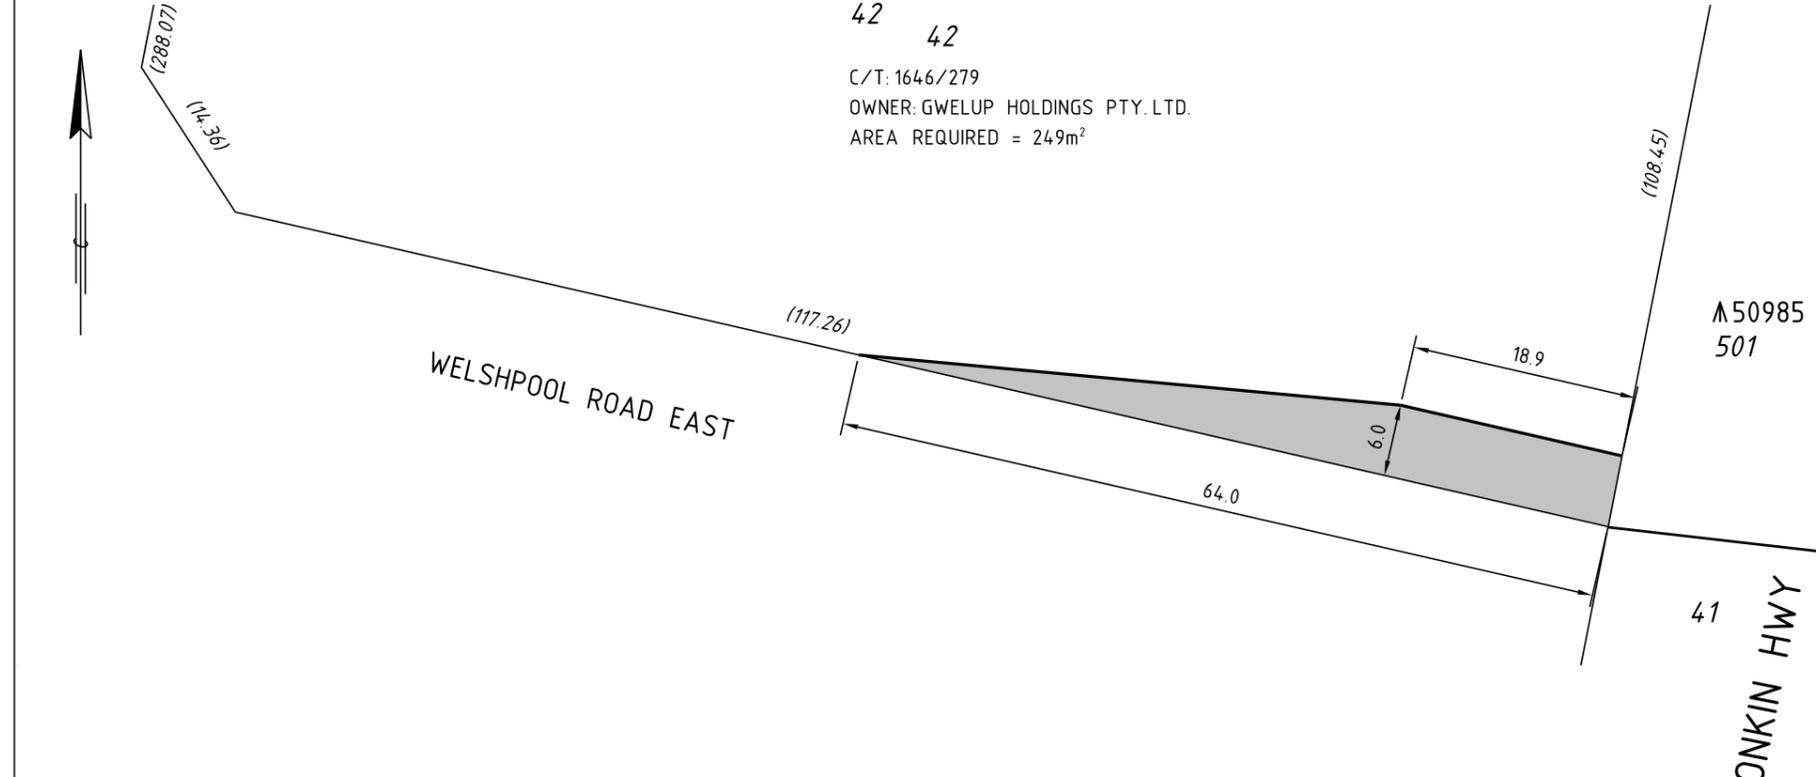

CERTIFICATE
 I HEREBY CERTIFY THAT THE INFORMATION SHOWN ON THIS PLAN IS CORRECT AT THE TIME OF DRAFTING, HAS BEEN VERIFIED BY A LANDGATE SEARCH OF THE RELEVANT C/T'S AND SURVEY DOCUMENTS AND THE CADASTRE IS SPATIALLY CORRECT AS PER THE MRWA STANDARD 67-08-48.
 PROJECT MANAGER..... B. BOYLE DATE..... 03.08.21

LEGEND

LAND REQUIRED FOR ROAD PURPOSES

BOUNDARY TO BE SURVEYED.

- NOTES**
- 1 DIMENSIONS AND AREAS ARE APPROXIMATE ONLY AND ARE SUBJECT TO SURVEY.
 - 2 S.L.K. IS A M.R. STRAIGHT LINE KILOMETRE AND IS APPROXIMATE ONLY.
 - 3 HORIZONTAL DATUM IS GDA94.
 - 4 NOT TO BE USED FOR SURVEY. REFER TO DRG 2160-101.

PROPERTY MANAGEMENT

APPROVED FOR IMPLEMENTATION

FILE NUMBER	FOLIO	DATE	APPROVAL NUMBER
19/774		04/11/21	

AUTHORISED: R. EVANS
 APPROVED: D. GOODRAM

mainroads WESTERN AUSTRALIA

FINANCE AND SERVICES
PROPERTY MANAGEMENT
 Telephone 9323 4580 Fax 9323 4600

Advisian
 WorleyParsons Group

FILE NUMBER 19/774
 GRAPHIC PRESENTATION (ONLY) AUDITED IN ACCORDANCE WITH STANDARD 67-08-48 IN THE ROAD AND TRAFFIC ENGINEERING MANUAL

TONKIN HIGHWAY H017
 LAND DEALINGS
 LOT 42, 56.1 SLK

LOCAL AUTHORITY (102) CITY OF KALAMUNDA	DRAWING TYPE 7200	DRAWING NUMBER 2160-092-1	AMEND.
---	-------------------	----------------------------------	--------

THIS DRAWING IS AN AMENDMENT OF THE APPROVED DRAWING..... R. EVANS 17/3/22



N°	DESCRIPTION	VERIFIED	DATE	SCAN DATE
1.	REQUIREMENT INCREASED, OWNERSHIP CHANGE	W.M. ROLLINGS	1/12/21	1/12/21

LEGEND

LAND REQUIRED FOR ROAD PURPOSES

BOUNDARY TO BE SURVEYED.

- NOTES**
- 1 DIMENSIONS AND AREAS ARE APPROXIMATE ONLY AND ARE SUBJECT TO SURVEY.
 - 2 S.L.K. IS A M.R. STRAIGHT LINE KILOMETRE AND IS APPROXIMATE ONLY.
 - 3 HORIZONTAL DATUM IS GDA94.
 - 4 NOT TO BE USED FOR SURVEY. REFER TO DRG 2160-101.

PROPERTY MANAGEMENT

APPROVED FOR IMPLEMENTATION

FILE NUMBER	FOLIO	DATE	APPROVAL NUMBER
19/774		4/11/21	
AUTHORISED	R. EVANS		
APPROVED	D. GOODRAM		

FINANCE AND SERVICES
PROPERTY MANAGEMENT

Telephone 9323 4580 Fax 9323 4600


Advisian
WorleyParsons Group

FILE NUMBER 19/774

GRAPHIC PRESENTATION (ONLY) AUDITED IN ACCORDANCE WITH STANDARD 67-08-48 IN THE ROAD AND TRAFFIC ENGINEERING MANUAL

TONKIN HIGHWAY H017
LAND DEALINGS
LOT 36, 56.4 SLK

LOCAL AUTHORITY (102) CITY OF KALAMUNDA	AMEND.
DRAWING TYPE 7200	DRAWING NUMBER 2160-093-1

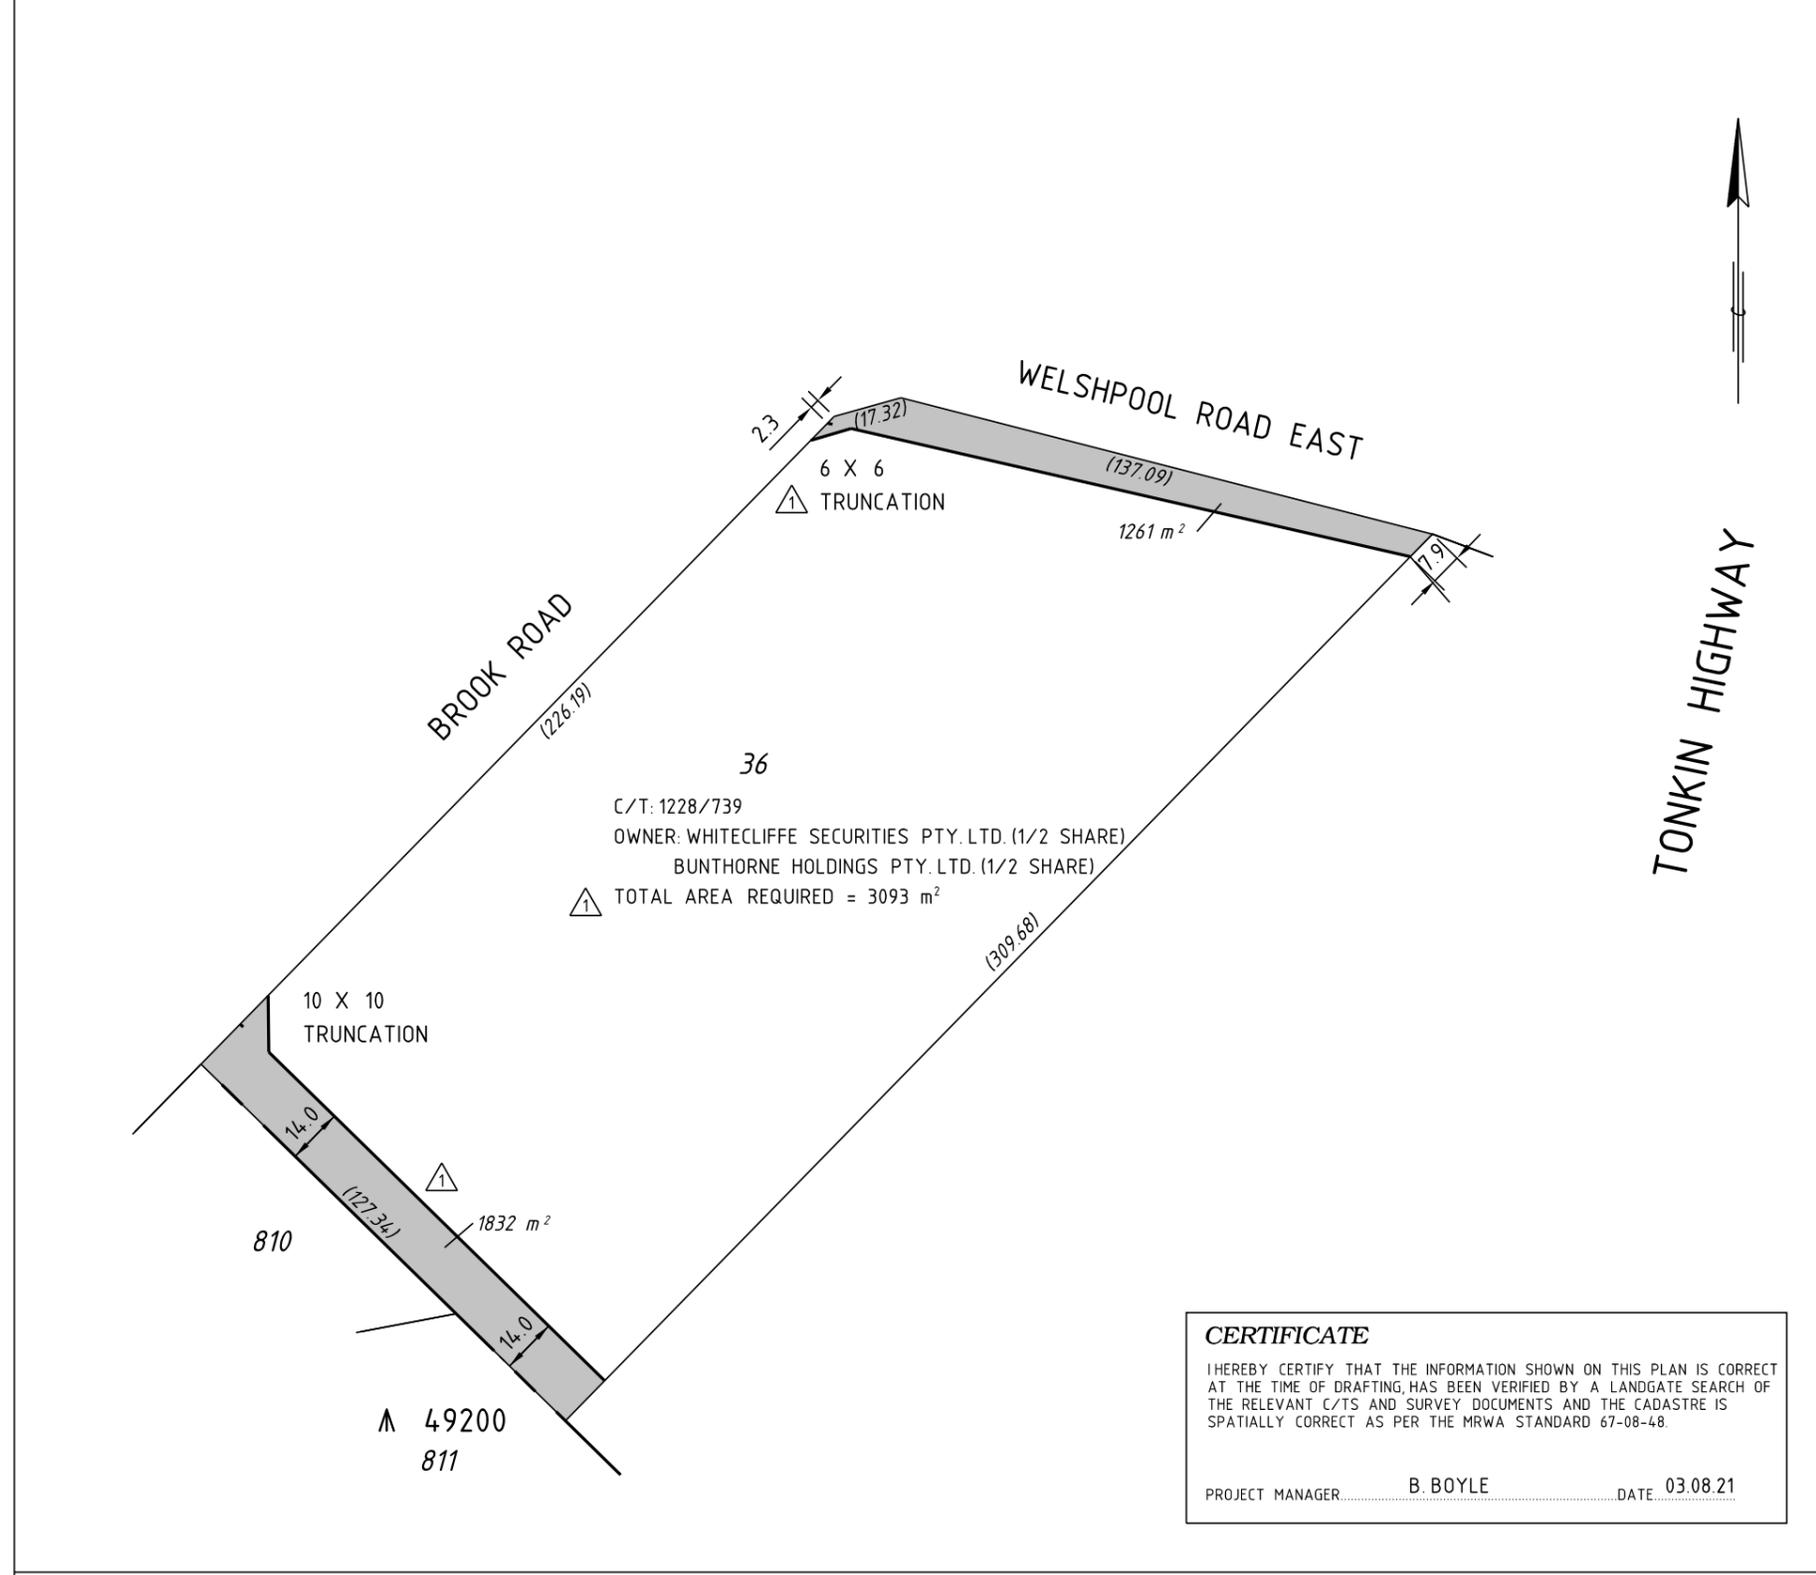


CERTIFICATE

I HEREBY CERTIFY THAT THE INFORMATION SHOWN ON THIS PLAN IS CORRECT AT THE TIME OF DRAFTING, HAS BEEN VERIFIED BY A LANDGATE SEARCH OF THE RELEVANT C/T'S AND SURVEY DOCUMENTS AND THE CADASTRE IS SPATIALLY CORRECT AS PER THE MRWA STANDARD 67-08-48.

PROJECT MANAGER..... B. BOYLE DATE..... 03.08.21

THIS DRAWING IS AN AMENDMENT OF THE APPROVED DRAWING..... R. EVANS 1/12/21

100
80
60
40
20
0
1:1500
SCALE
11/11/21
SCAN DATE

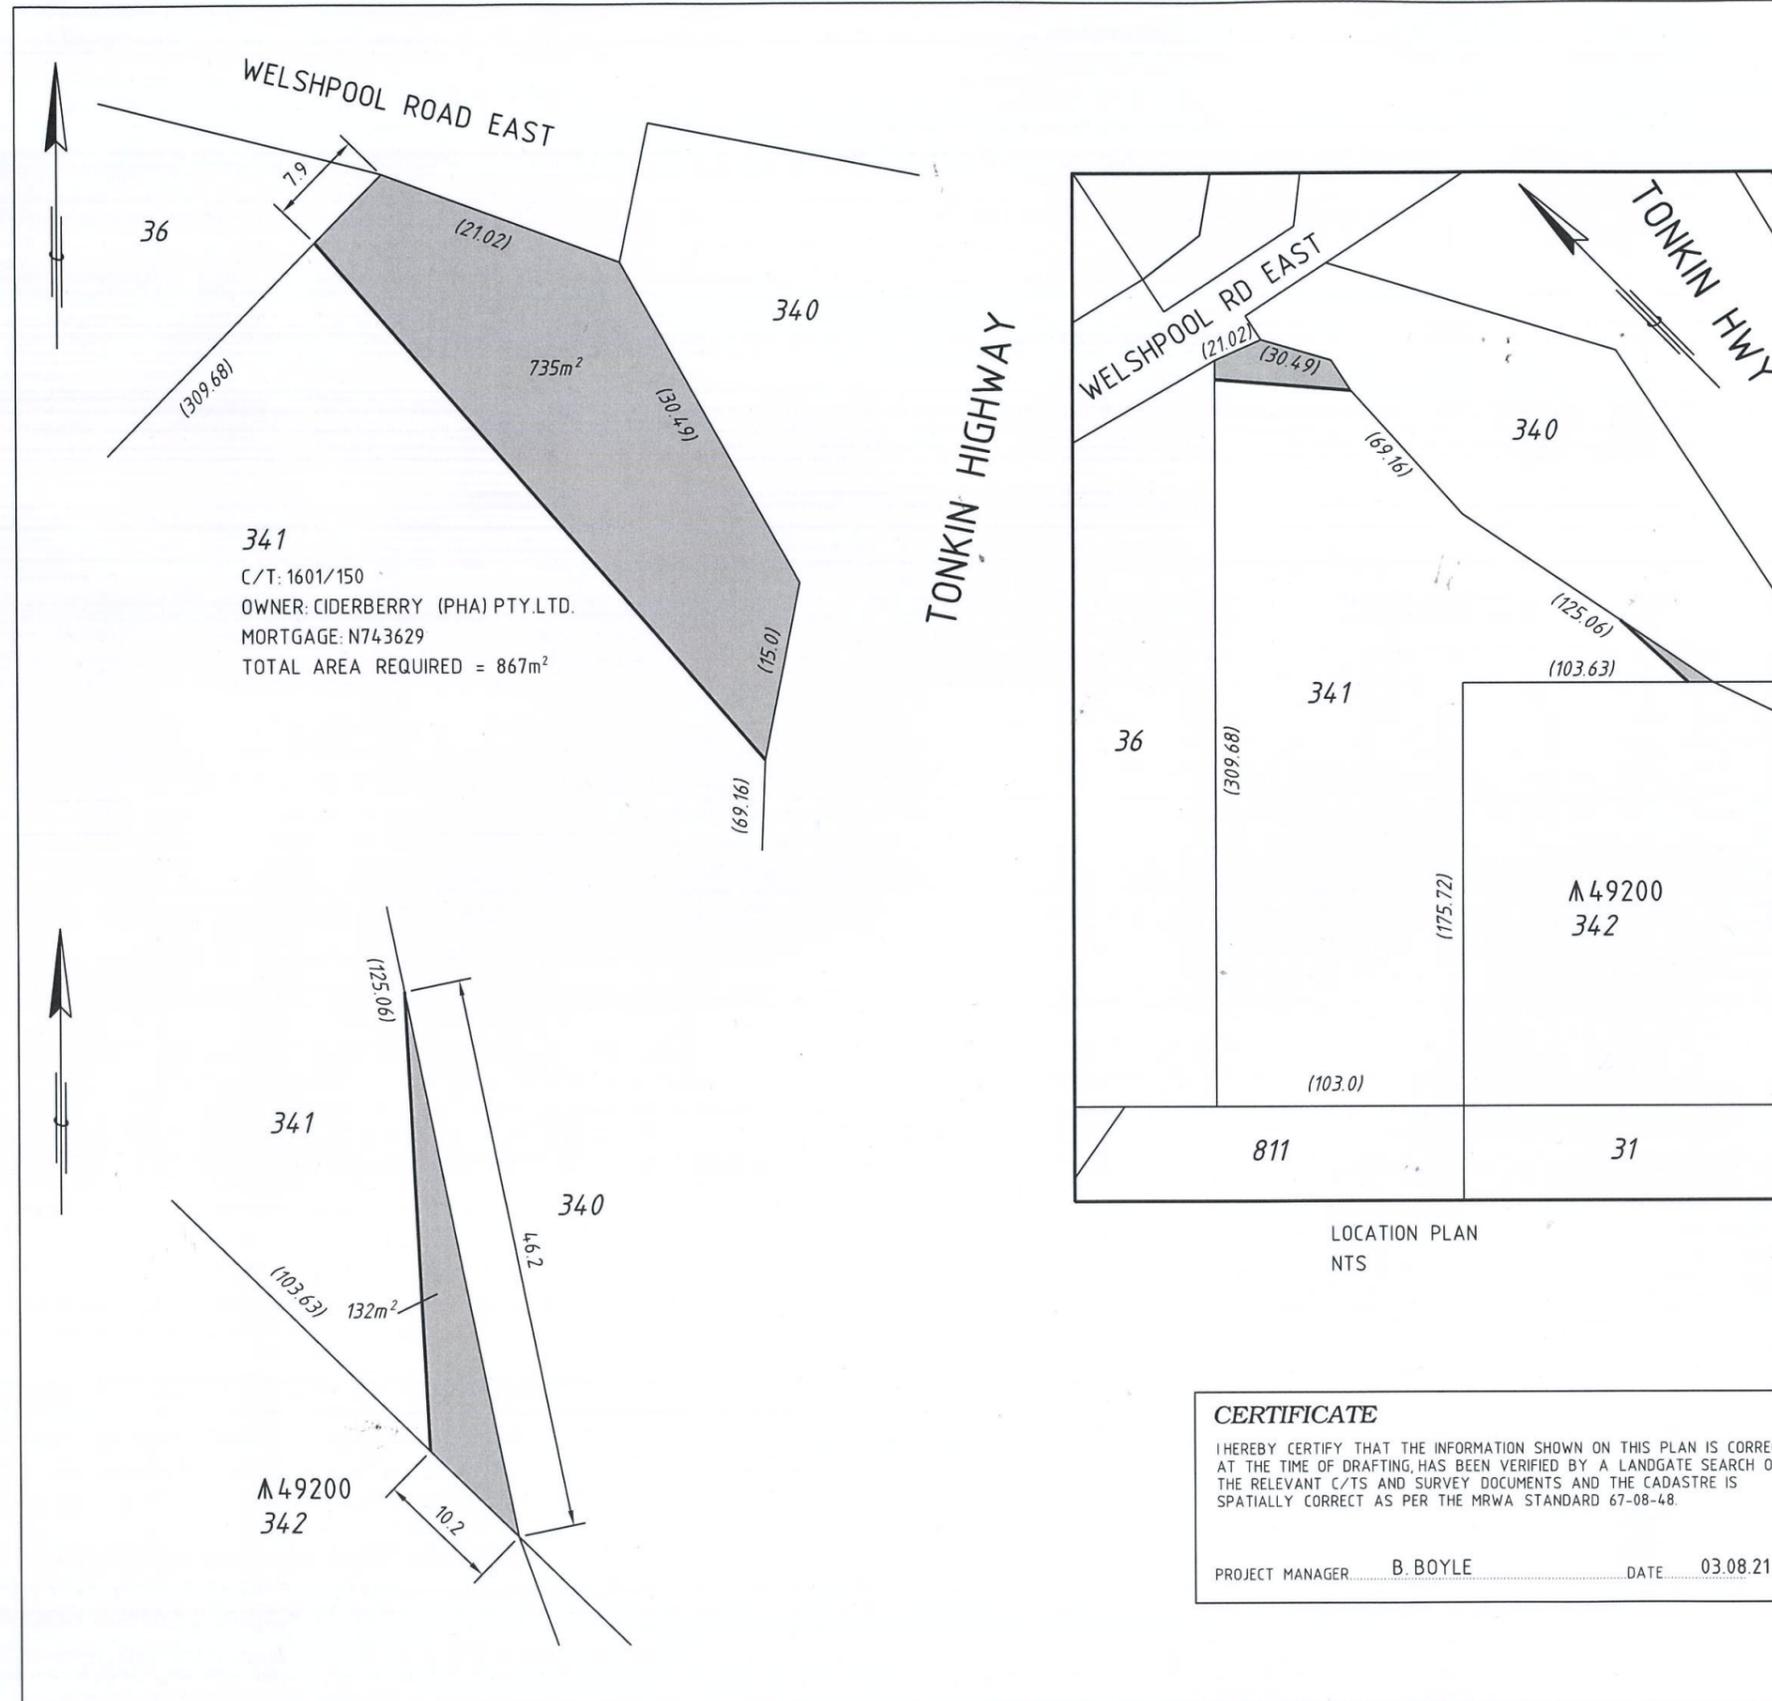

CERTIFICATE
 I HEREBY CERTIFY THAT THE INFORMATION SHOWN ON THIS PLAN IS CORRECT AT THE TIME OF DRAFTING, HAS BEEN VERIFIED BY A LANDGATE SEARCH OF THE RELEVANT C/TS AND SURVEY DOCUMENTS AND THE CADASTRE IS SPATIALLY CORRECT AS PER THE MRWA STANDARD 67-08-48.
 PROJECT MANAGER B. BOYLE DATE 03.08.21

LEGEND

- LAND REQUIRED FOR ROAD PURPOSES
- BOUNDARY TO BE SURVEYED.

NOTES

- DIMENSIONS AND AREAS ARE APPROXIMATE ONLY AND ARE SUBJECT TO SURVEY.
- S.L.K. IS A M.R. STRAIGHT LINE KILOMETRE AND IS APPROXIMATE ONLY.
- HORIZONTAL DATUM IS GDA94.
- NOT TO BE USED FOR SURVEY. REFER TO DRG 2160-101.

PROPERTY MANAGEMENT

APPROVED FOR IMPLEMENTATION

FILE NUMBER	FOLIO	DATE	APPROVAL NUMBER
19/774		04/11/2021	

AUTHORISED: *[Signature]*
 APPROVED: *[Signature]*

mainroads
 WESTERN AUSTRALIA
 FINANCE AND SERVICES
PROPERTY MANAGEMENT
 Telephone 9323 4580 Fax 9323 4600

Advisian
 WorleyParsons Group

FILE NUMBER 19/774

GRAPHIC PRESENTATION (ONLY) AUDITED IN ACCORDANCE WITH STANDARD 67-08-48 IN THE ROAD AND TRAFFIC ENGINEERING MANUAL
[Signature] 11/11/21

TONKIN HIGHWAY H017
 LAND DEALINGS
 LOT 341, 9.96 SLK

LOCAL AUTHORITY (102) CITY OF KALAMUNDA

DRAWING TYPE	DRAWING NUMBER	AMEND.
7200	2160-094	

SCALE 1:500
 SCAN DATE