

Plan No. | 20843-01
Date | 17/10/22
Drawn | NP
Checked | HD
Revision | L


Scale | 1:1000@A3

PERTH OFFICE:
Level 1, 252 Fitzgerald Street,
Perth WA 6000
T: 08 9228 9291
E: perth@harleydykstra.com.au
W: www.harleydykstra.com.au
Offices also at Albany, Bunbury,
Busselton and Kelmscott

COPYRIGHT:
This document is and shall remain the
property of HARLEY DYKSTRA.
The document may only be used for the
purpose for which it was commissioned
and in accordance with the terms of
engagement for the commission.
Unauthorised use of this document in
any form whatsoever is prohibited.

NOTE: This plan has been prepared for planning purposes. Areas, Contours and Dimensions shown are subject to survey



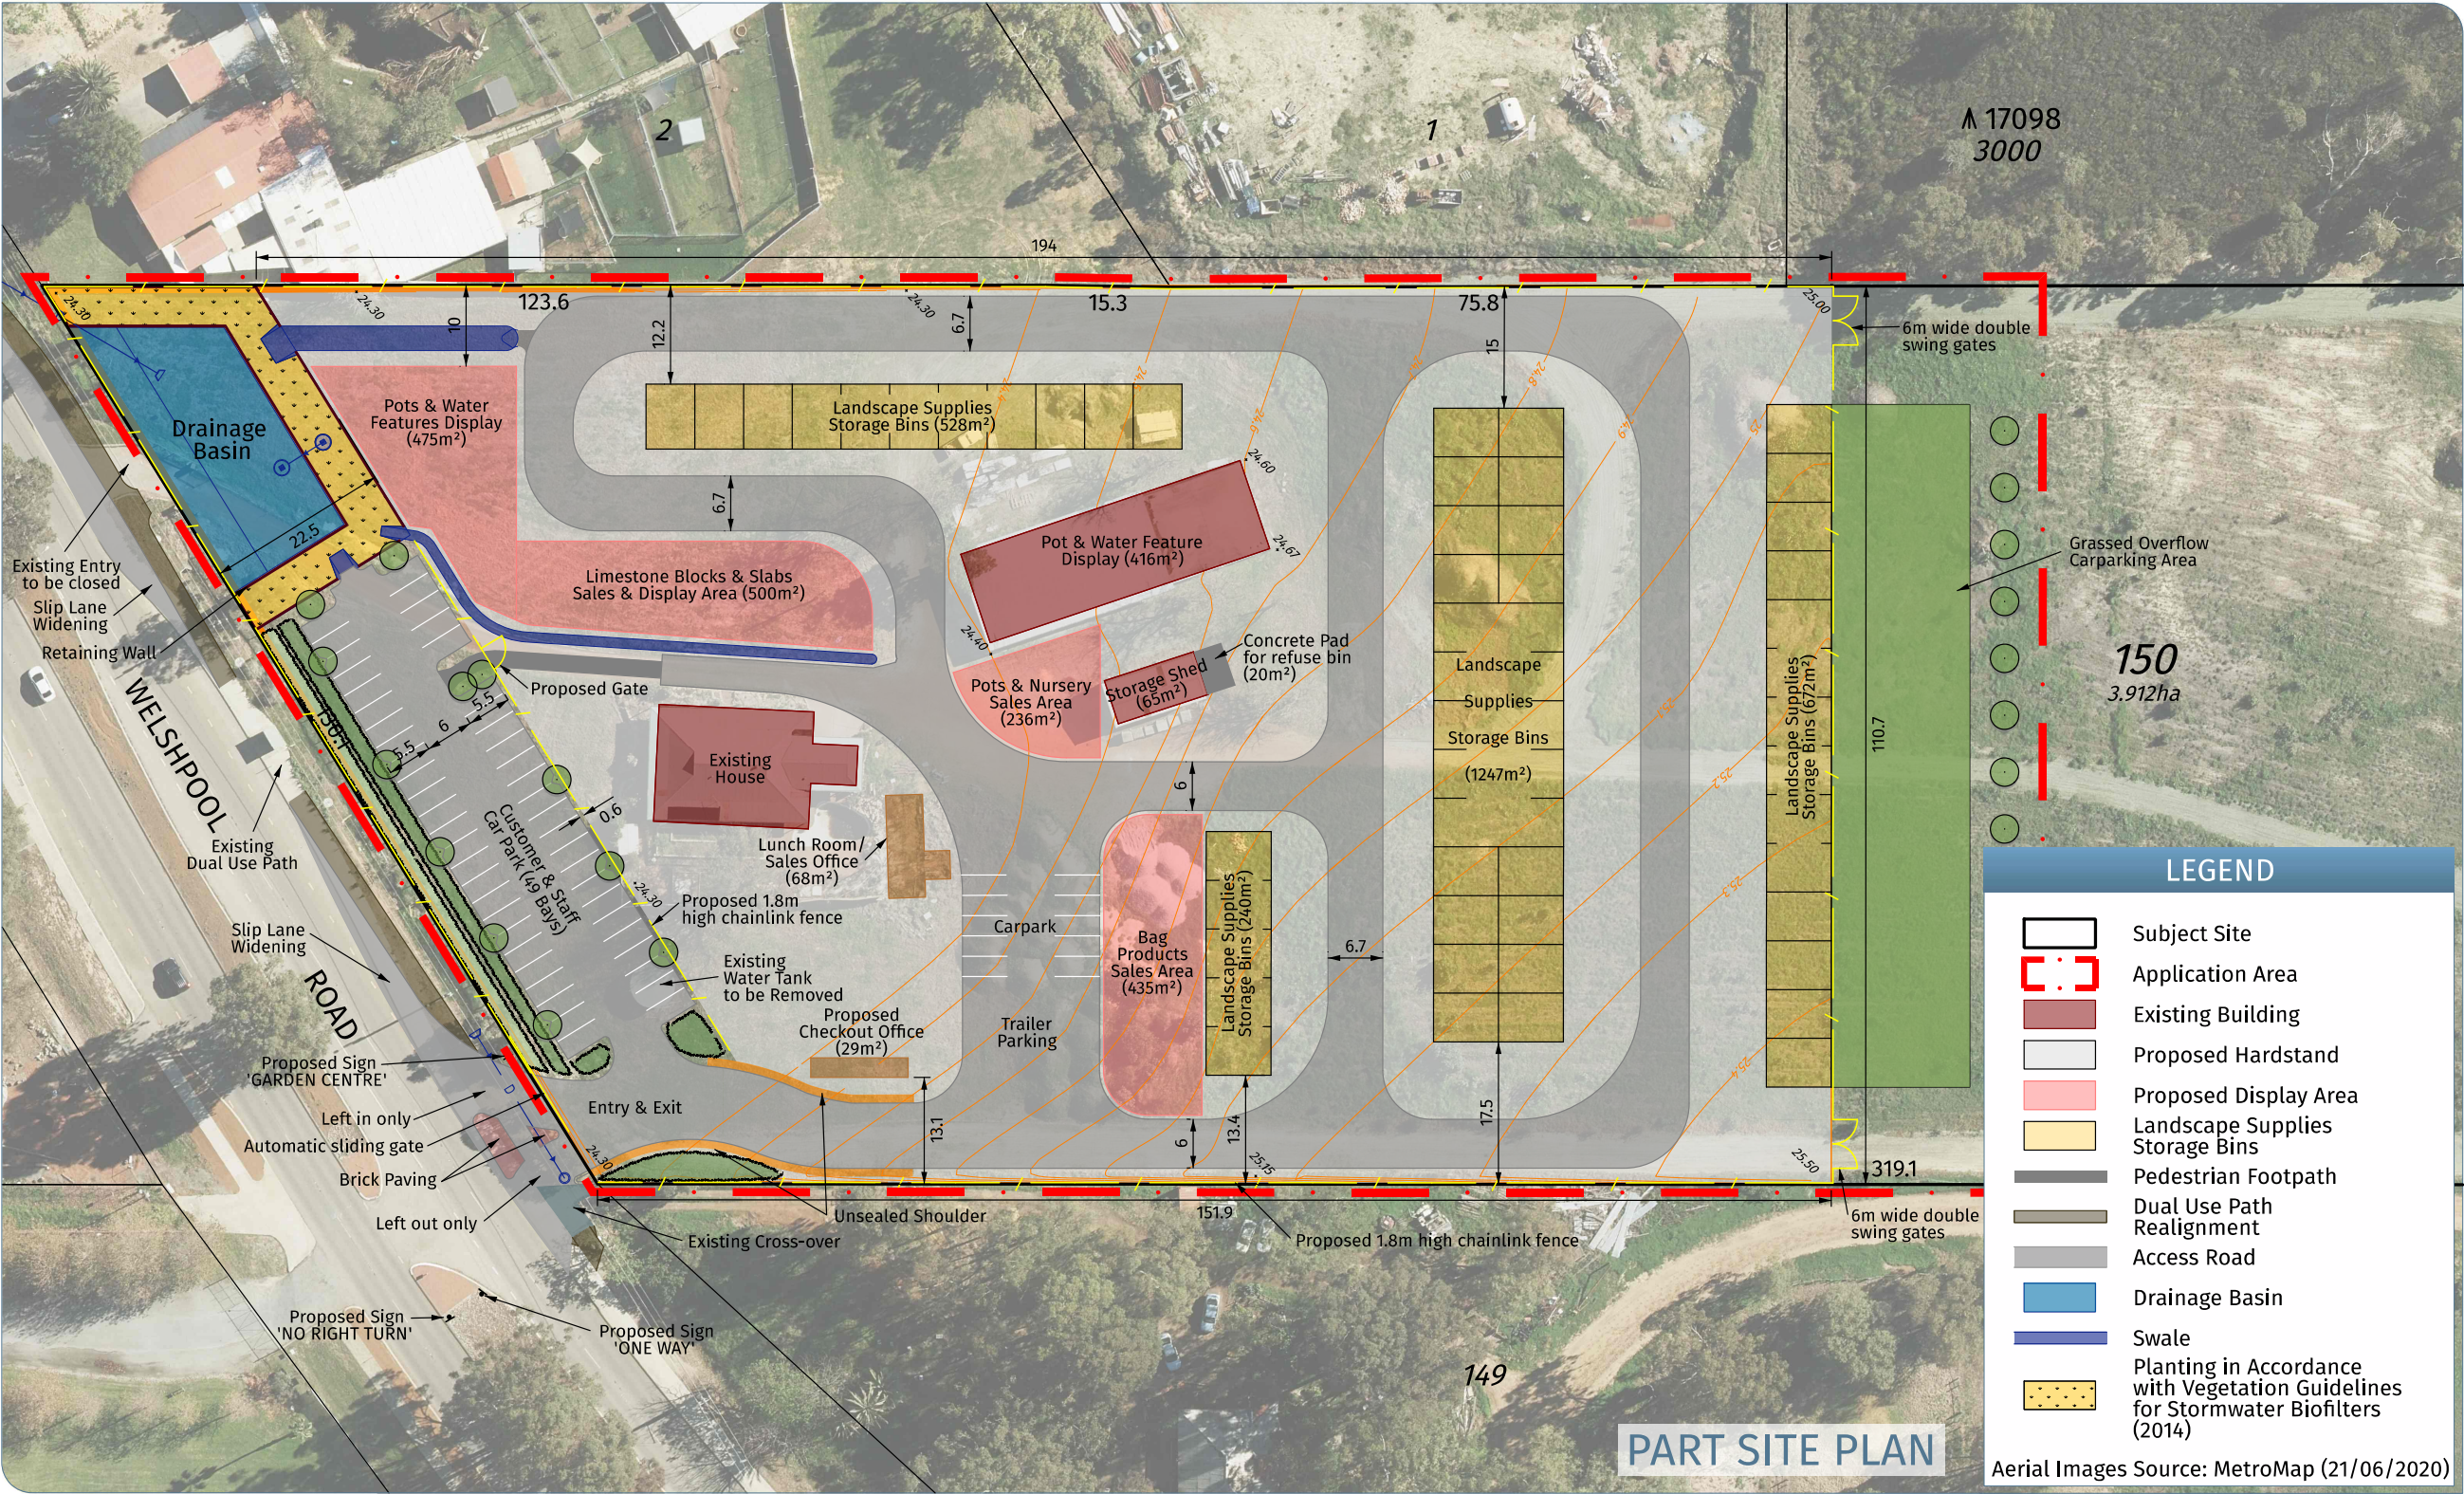

DEVELOPMENT APPLICATION

Proposed Garden Centre

Lot 150 Welshpool Road East, WATTLE GROVE

Plan No. | 20843-01
Date | 17/10/22
Drawn | NP
Checked | HD
Revision | L

Scale | 1:750@A3

0 10m 20m


NOTE: This plan has been prepared for planning purposes. Areas, Contours and Dimensions shown are subject to survey

PERTH OFFICE:
Level 1, 252 Fitzgerald Street,
Perth WA 6000
T: 08 9228 9291
E: perth@harleydykstra.com.au
W: www.harleydykstra.com.au
Offices also at Albany, Bunbury,
Busselton and Kelmscott


COPYRIGHT:
This document is and shall remain the
property of HARLEY DYKSTRA.
The document may only be used for the
purpose for which it was commissioned
and in accordance with the terms of
engagement for the commission.
Unauthorised use of this document in
any form whatsoever is prohibited



Proposed Checkout Office

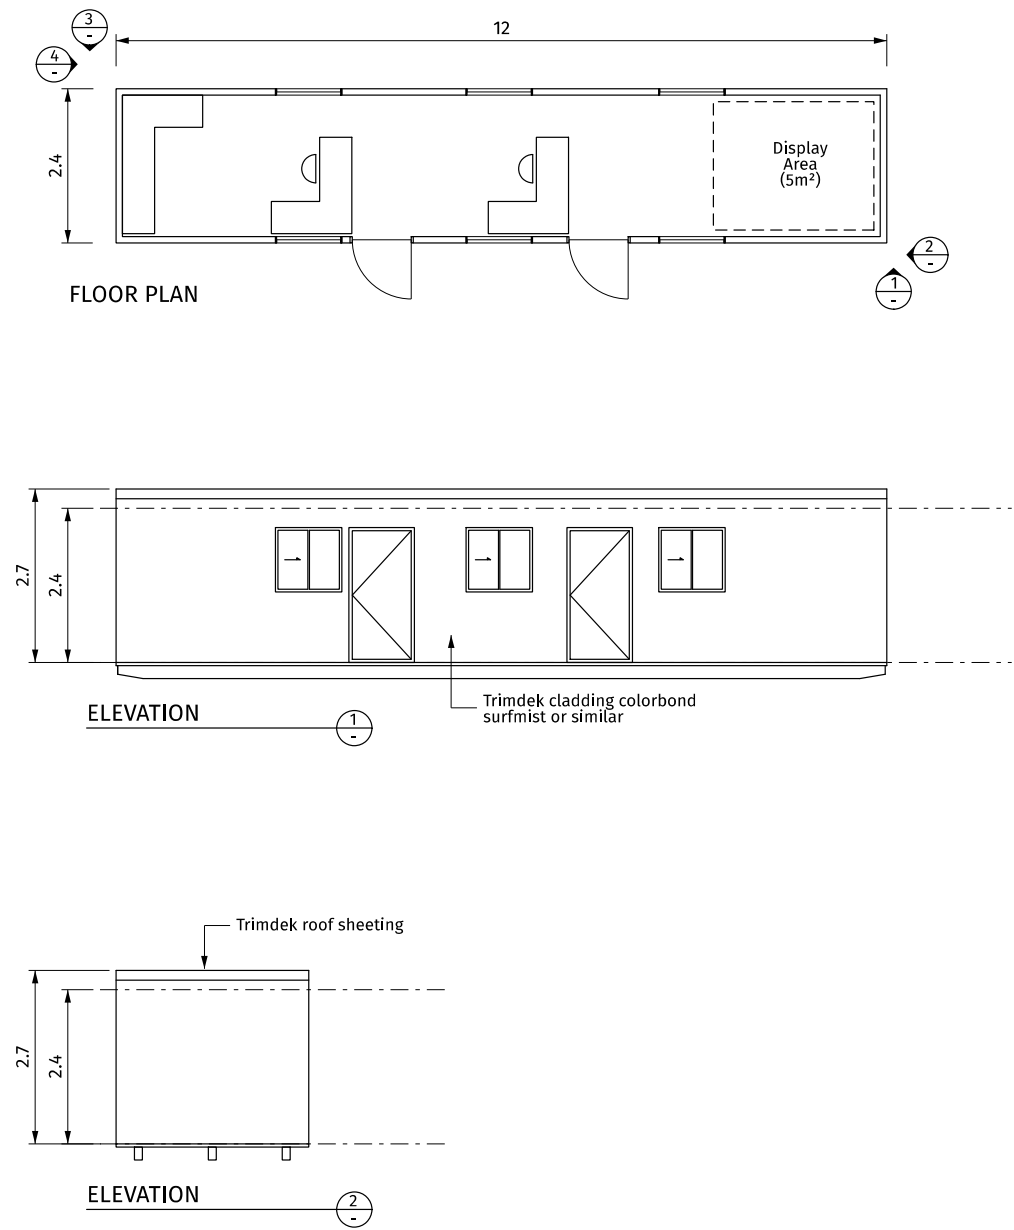

Proposed Lunchroom/Sales Office

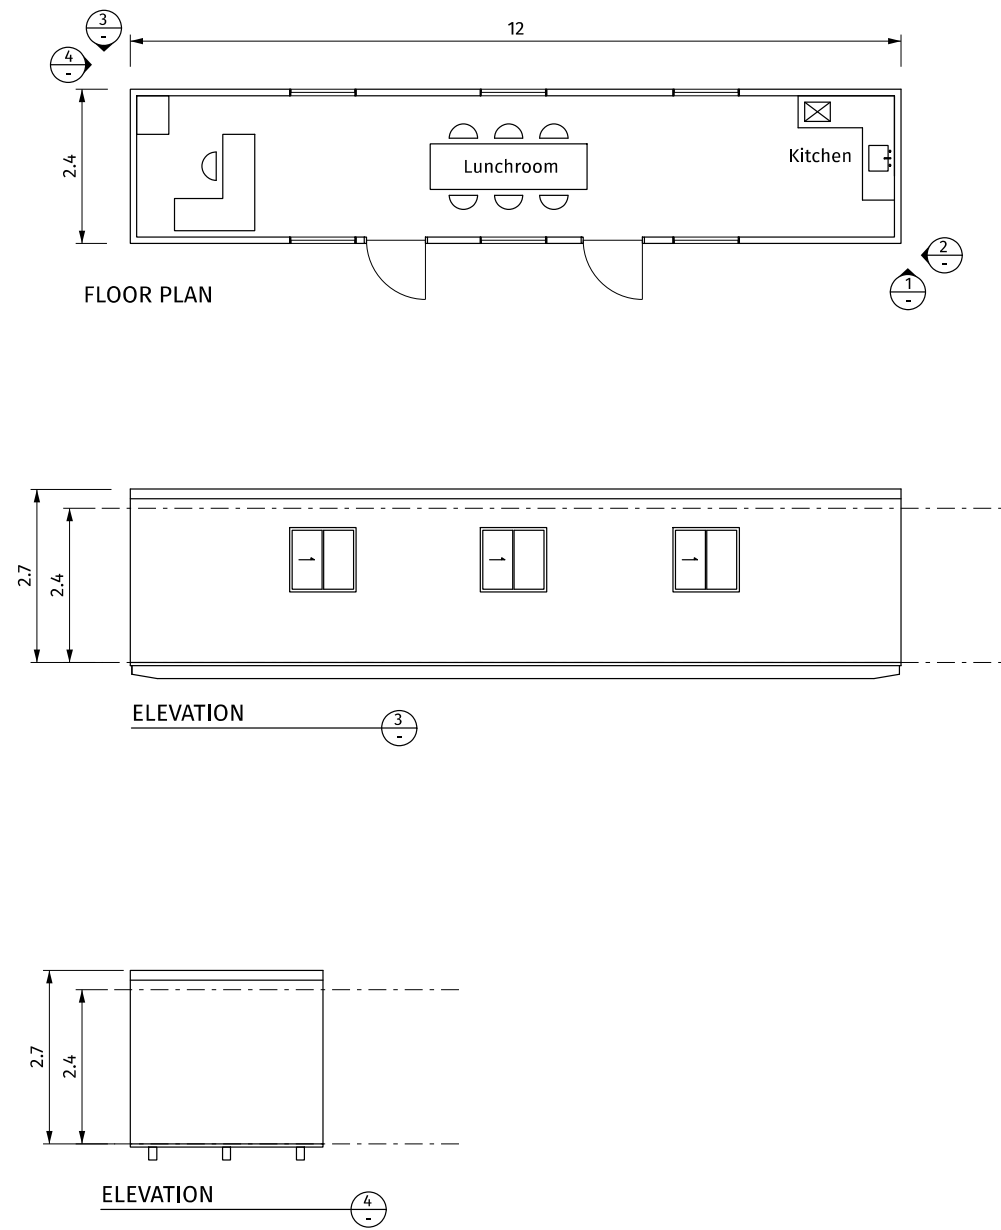

DEVELOPMENT APPLICATION
Proposed Garden Centre
Lot 150 Welshpool Road East, WATTLE GROVE

Plan No. | 20843-01
Date | 28/01/21
Drawn | NP
Checked | BdR
Revision | D

PERTH OFFICE:
Level 1, 252 Fitzgerald Street,
Perth WA 6000
T: 08 9228 9291
E: perth@harleydykstra.com.au
W: www.harleydykstra.com.au
Offices also at Albany, Bunbury,
Busselton and Kelmscott

COPYRIGHT:
This document is and shall remain the
property of HARLEY DYKSTRA.
The document may only be used for the
purpose for which it was commissioned
and in accordance with the terms of
engagement for the commission.
Unauthorised use of this document in
any form whatsoever is prohibited

Scale | 1:100@A3

0 1m 2m 3m

NOTE: This plan has been prepared for planning purposes. Areas, Contours and Dimensions shown are subject to survey

