




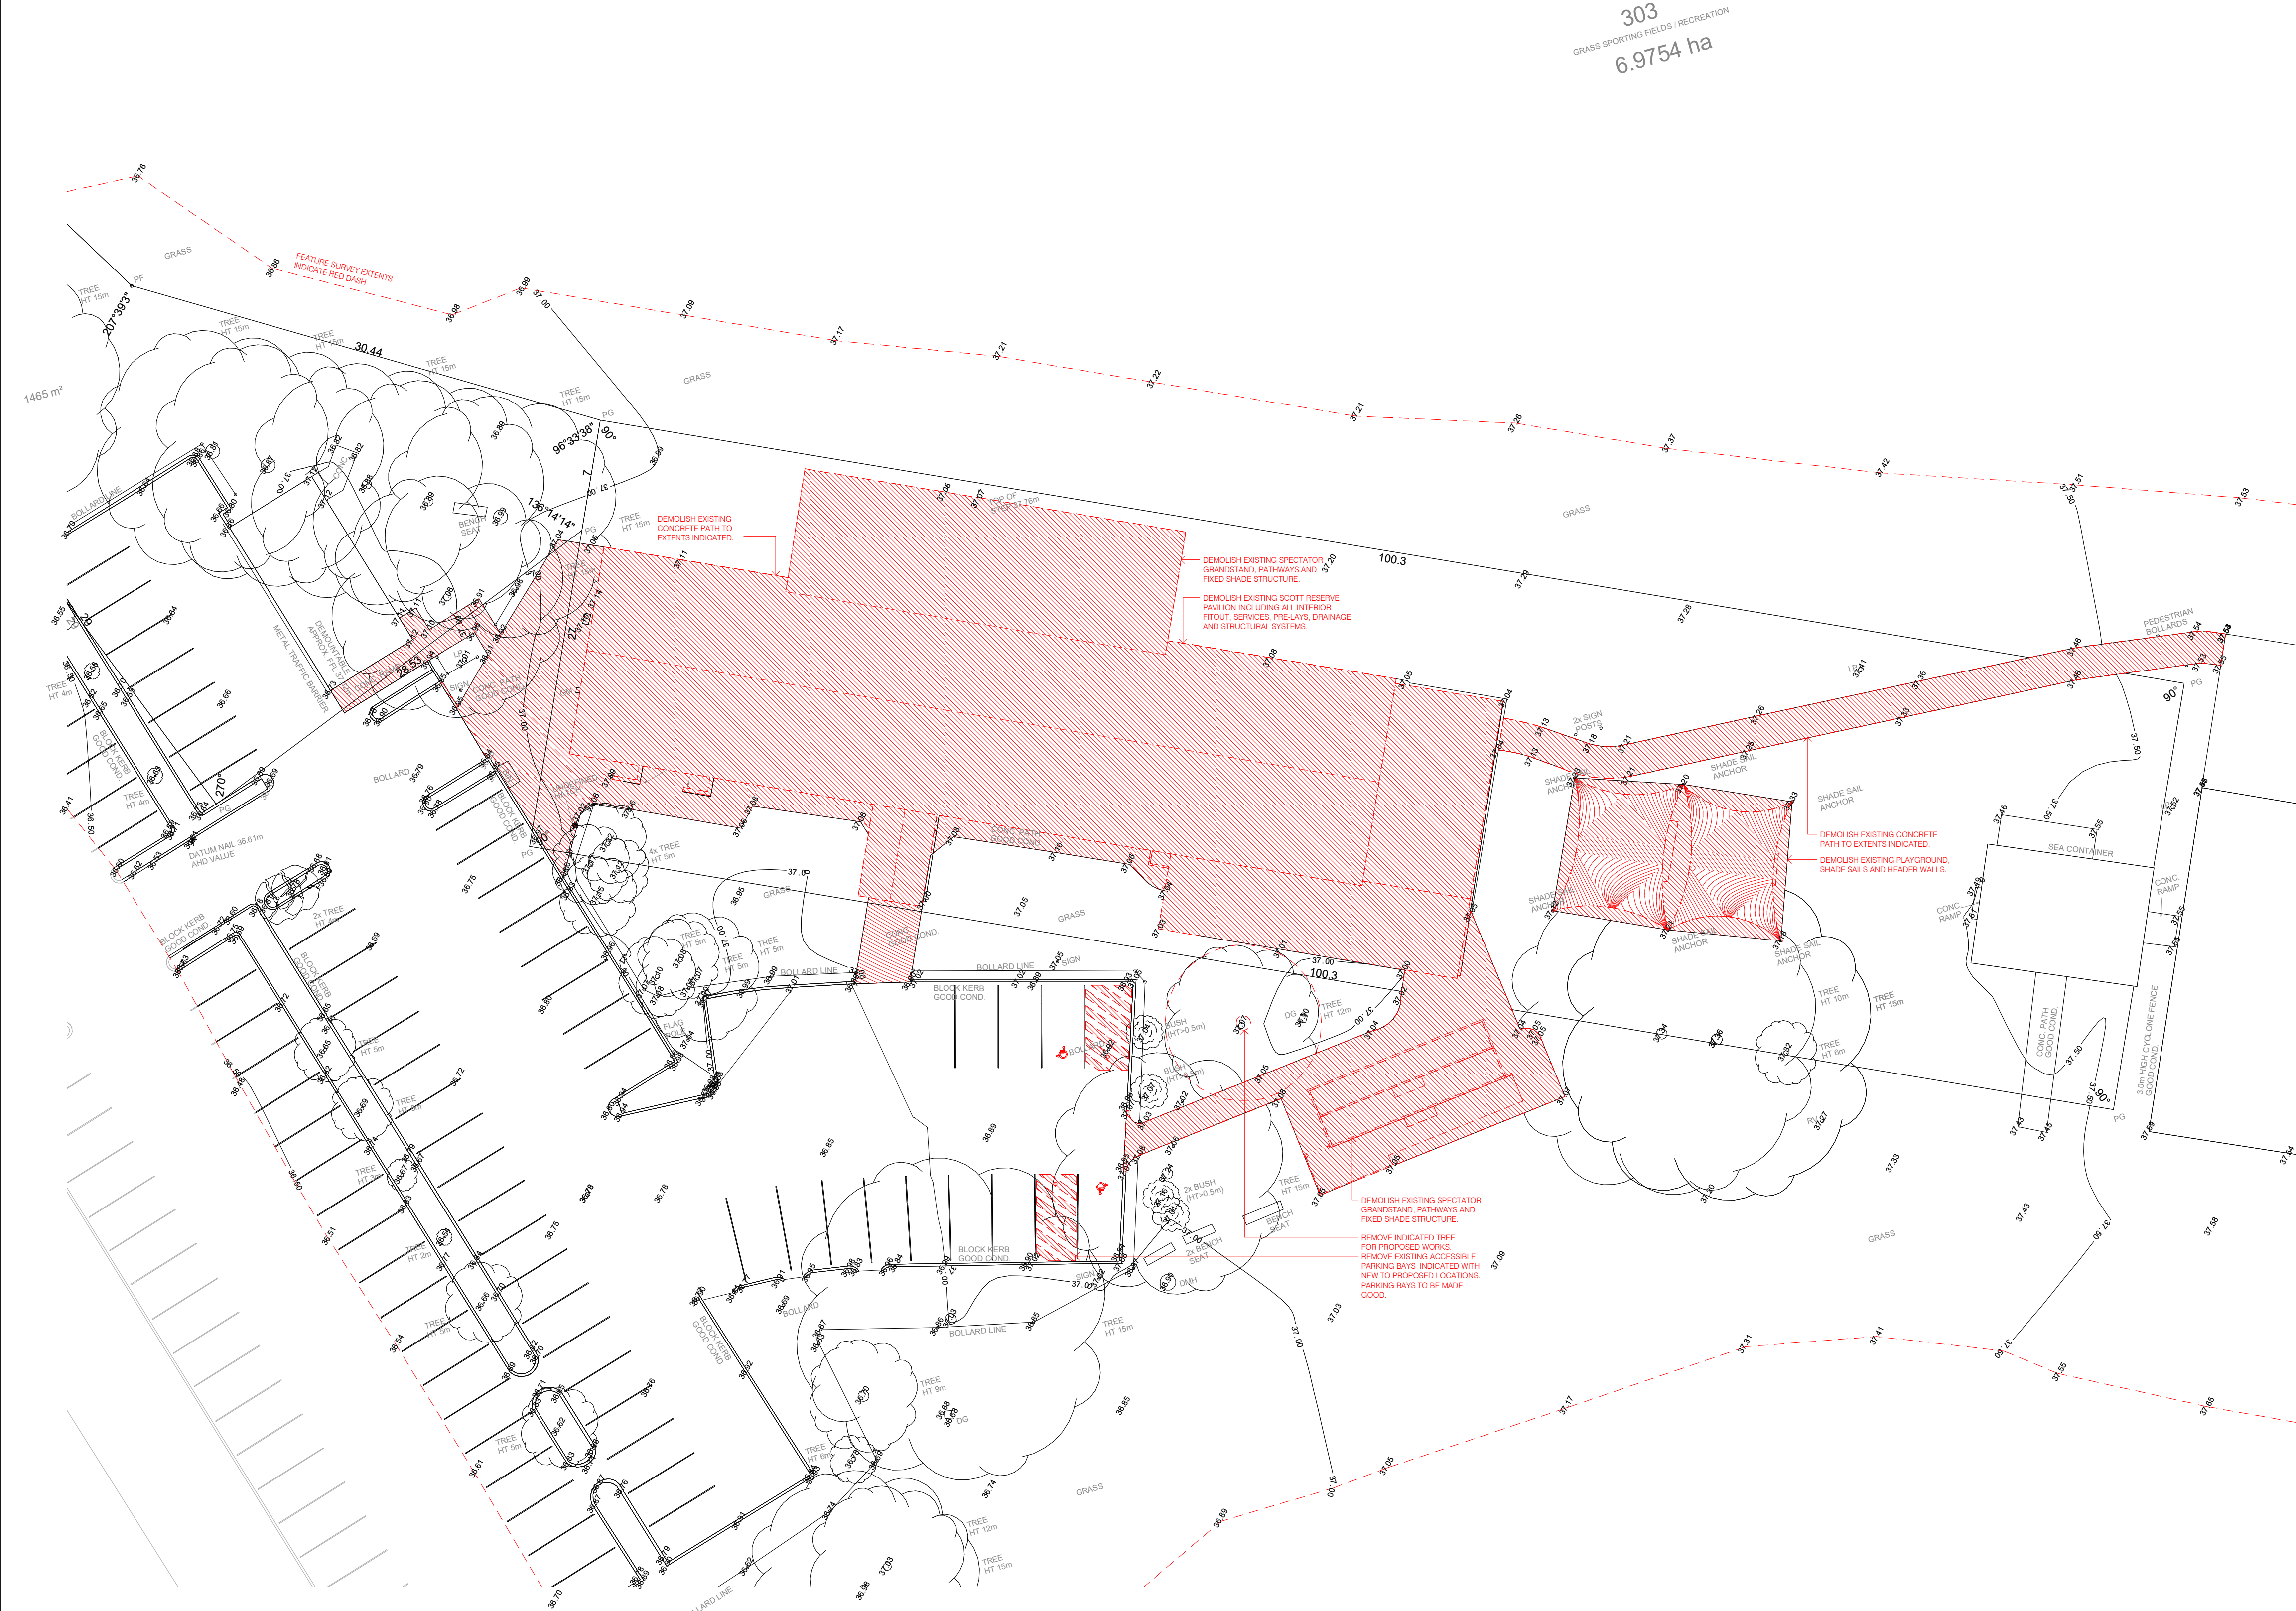

1 SA - DEMOLITION PLAN
1 : 200

NOTE:
REFER TO SERIES 10 ARCHITECTURAL DRAWINGS FOR FURTHER
DETAILS ON FINISHES, FIXTURES AND FITTINGS IN CONJUNCTION
WITH ARCHITECTURAL SPECIFICATION.

T	23.08.30	ISSUED FOR TENDER
No.	DATE	AMENDMENT

donovan
payne

SCOTT RESERVE PAVILION

CITY OF KALAMUNDA


TITLE
SITE ARRANGEMENT -
DEMOLITION PLAN

- BUILDER MUST CHECK ALL DIMENSIONS, HEIGHTS, AND LEVELS ON SITE BEFORE COMMENCING ANY WORK.
- DIMENSIONS TO GOVERN SCALE.
- ALL REFERENCES TO ELECTRICAL AND MECHANICAL SERVICES ARE INDICATIVE ONLY. REFER TO THE RELEVANT ENGINEER'S DRAWINGS AND SPEC. FOR FINAL SELECTIONS AND LAYOUT.
- © ALL DRAWINGS ARE ARCHITECTS' COPYRIGHT

SCALE	DWG NUMBER	REV
1 : 200	A1.4	T
DRAWN BW		
CHECKED SO		
JOB NO. 2210	PLOT DATE 31/08/2023 4:04 PM	

MEASUREMENTS TO
GOVERN SCALE

C:\donovan\donovan\donovan\2023\Scott Reserve Pavilion\2023_Scott Reserve Pavilion.dwg

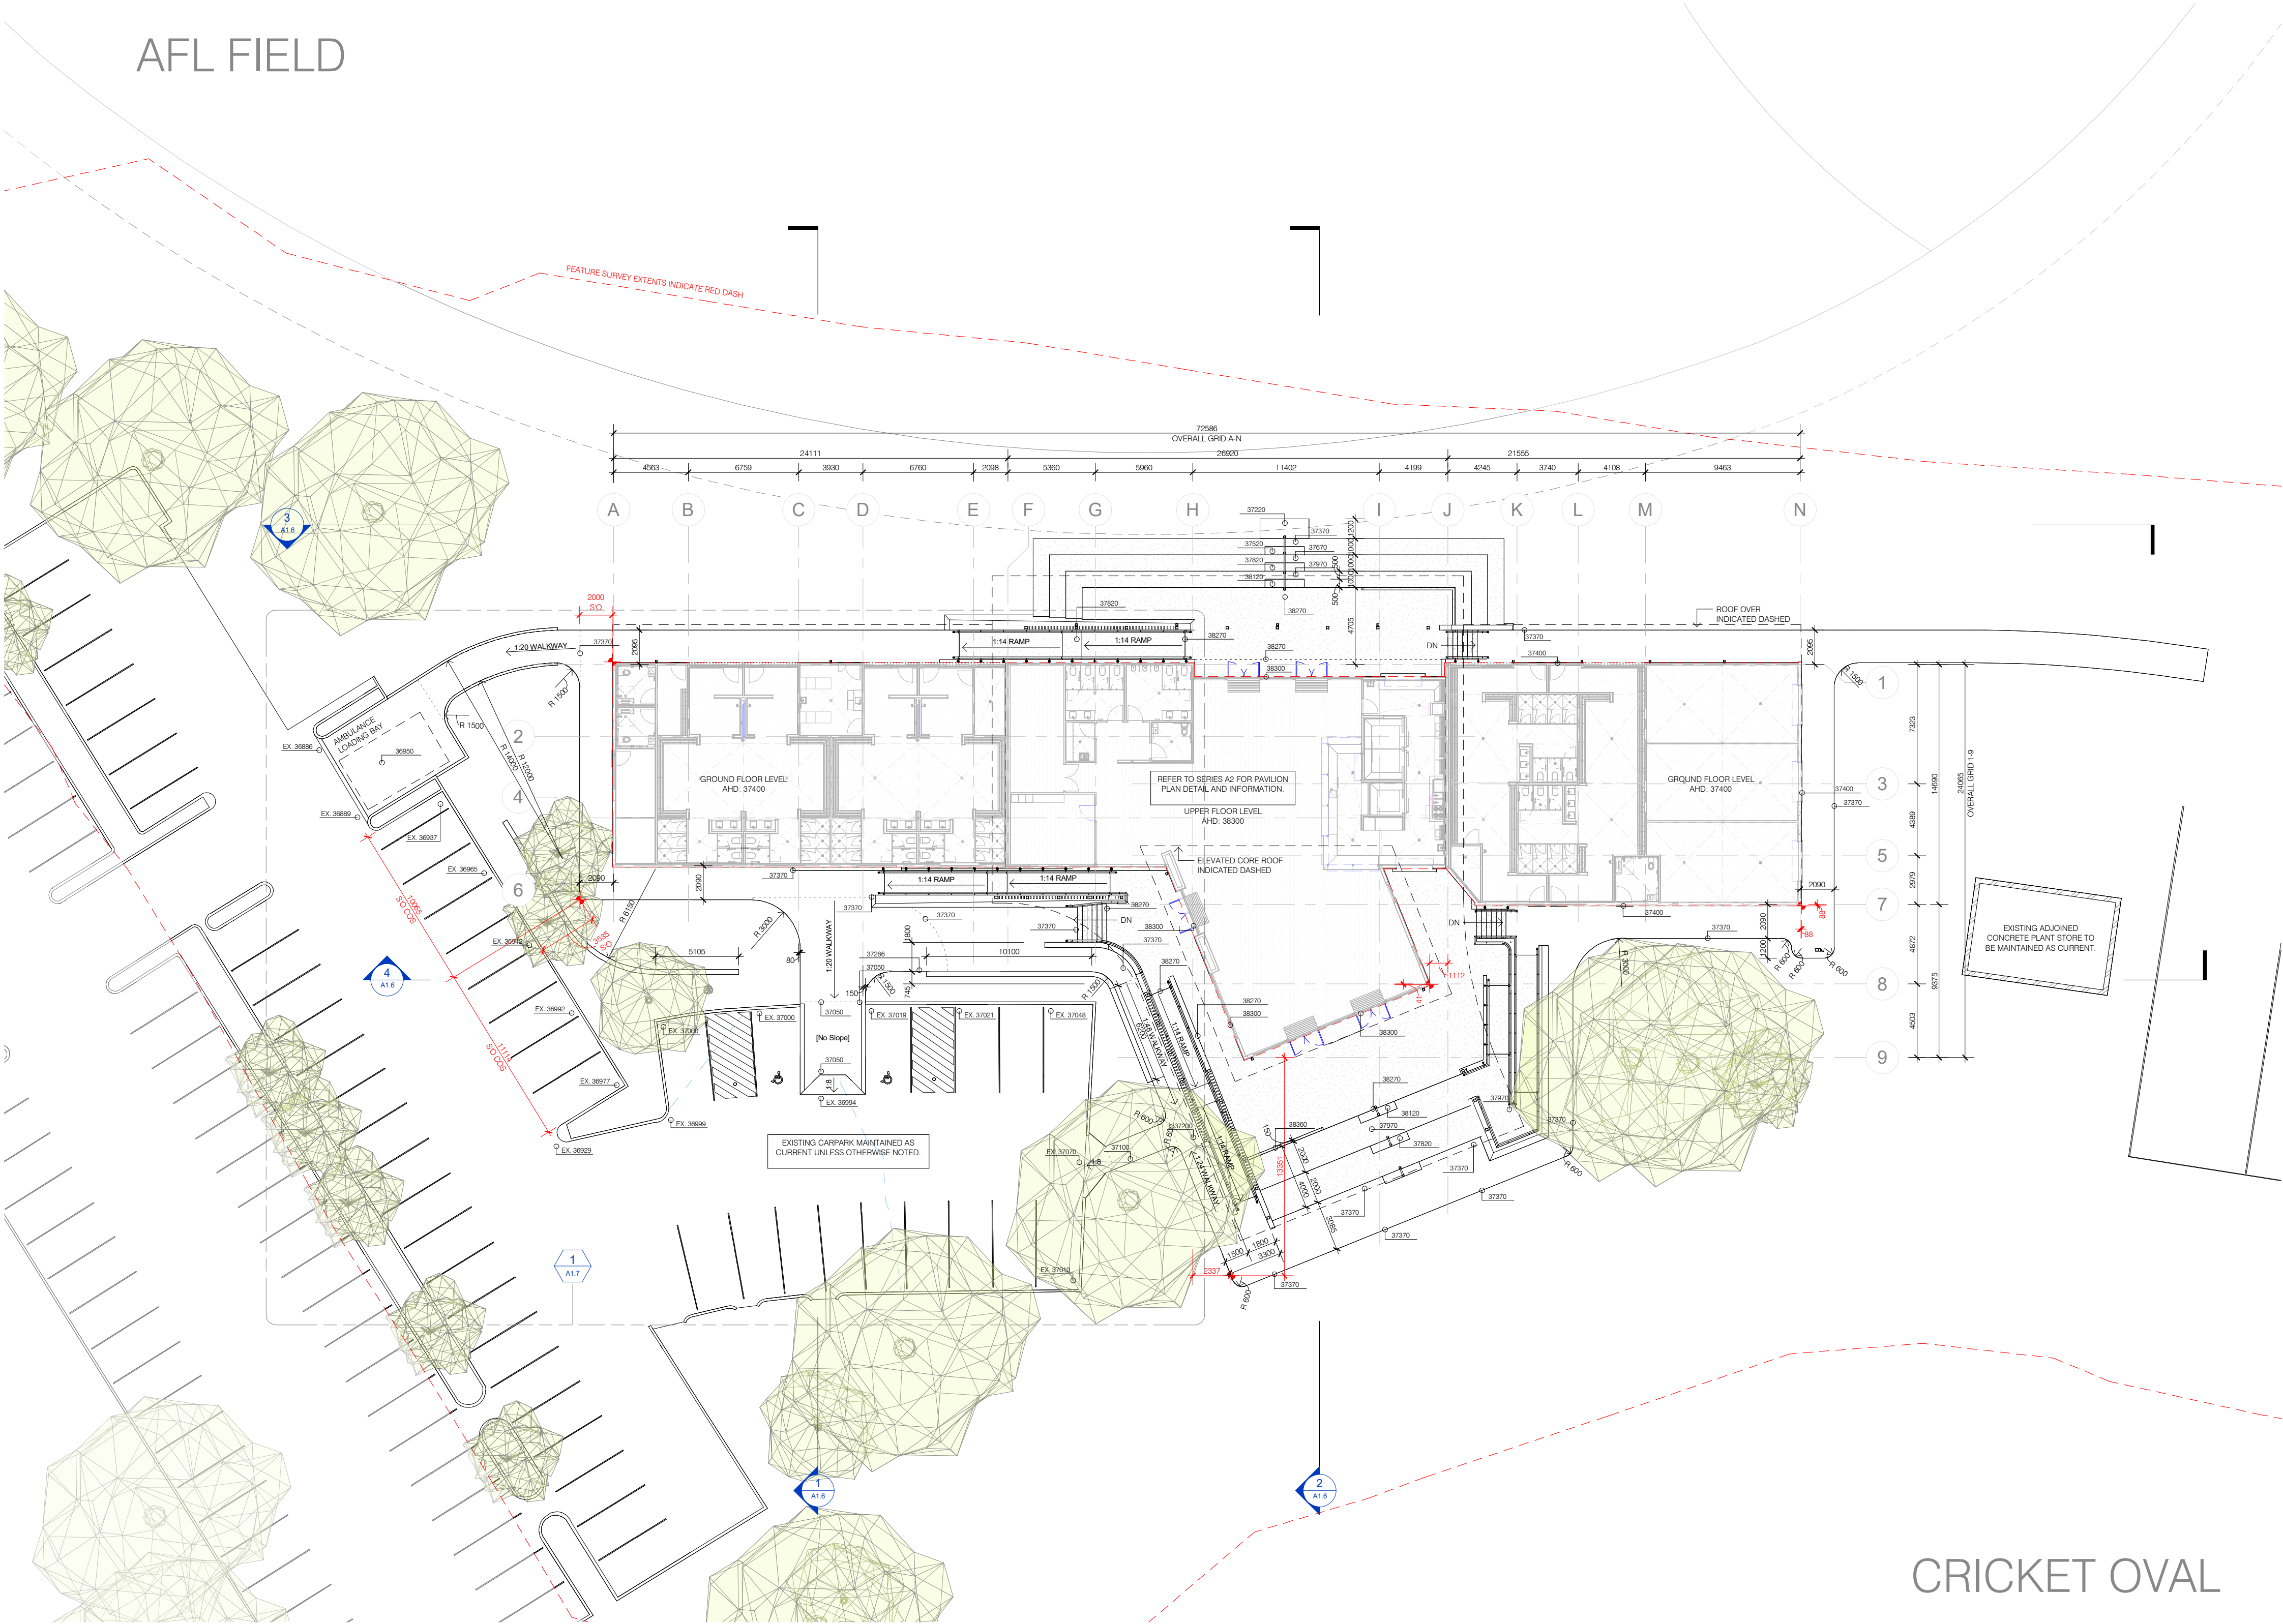

1 SA - PAVILION LAYOUT PLAN
A1.6 1 : 200

SITE NOTES

• ALL SITE WORKS DRAWINGS TO BE READ IN CONJUNCTION WITH LANDSCAPE AND CIVIL ENGINEERS DRAWINGS FOR FULL SCOPE AND DETAILS.

NOTE:
REFER TO SERIES 10 ARCHITECTURAL DRAWINGS FOR FURTHER DETAILS ON FINISHES, FIXTURES AND FITTINGS IN CONJUNCTION WITH ARCHITECTURAL SPECIFICATION.

T 23.08.30 ISSUED FOR TENDER

No. DATE AMENDMENT

donovan payne

SCOTT RESERVE PAVILION


CITY OF KALAMUNDA

TITLE
SITE ARRANGEMENT - PAVILION LAYOUT

• BUILDER MUST CHECK ALL DIMENSIONS, HEIGHTS, AND LEVELS ON SITE BEFORE COMMENCING ANY WORK.
• DIMENSIONS TO GOVERN SCALE.
• ALL REFERENCES TO ELECTRICAL AND MECHANICAL SERVICES ARE INDICATIVE ONLY. REFER TO THE RELEVANT ENGINEER'S DRAWINGS AND SPEC. FOR FINAL SELECTIONS AND LAYOUT.
© ALL DRAWINGS ARE ARCHITECTS' COPYRIGHT

SCALE	DWG NUMBER	REV
1 : 200	A1.5	T
DRAWN BW		
CHECKED SO		
JOB NO. 2210	PLOT DATE 31/08/2023 4:37:31 PM	

MEASUREMENTS TO GOVERN SCALE

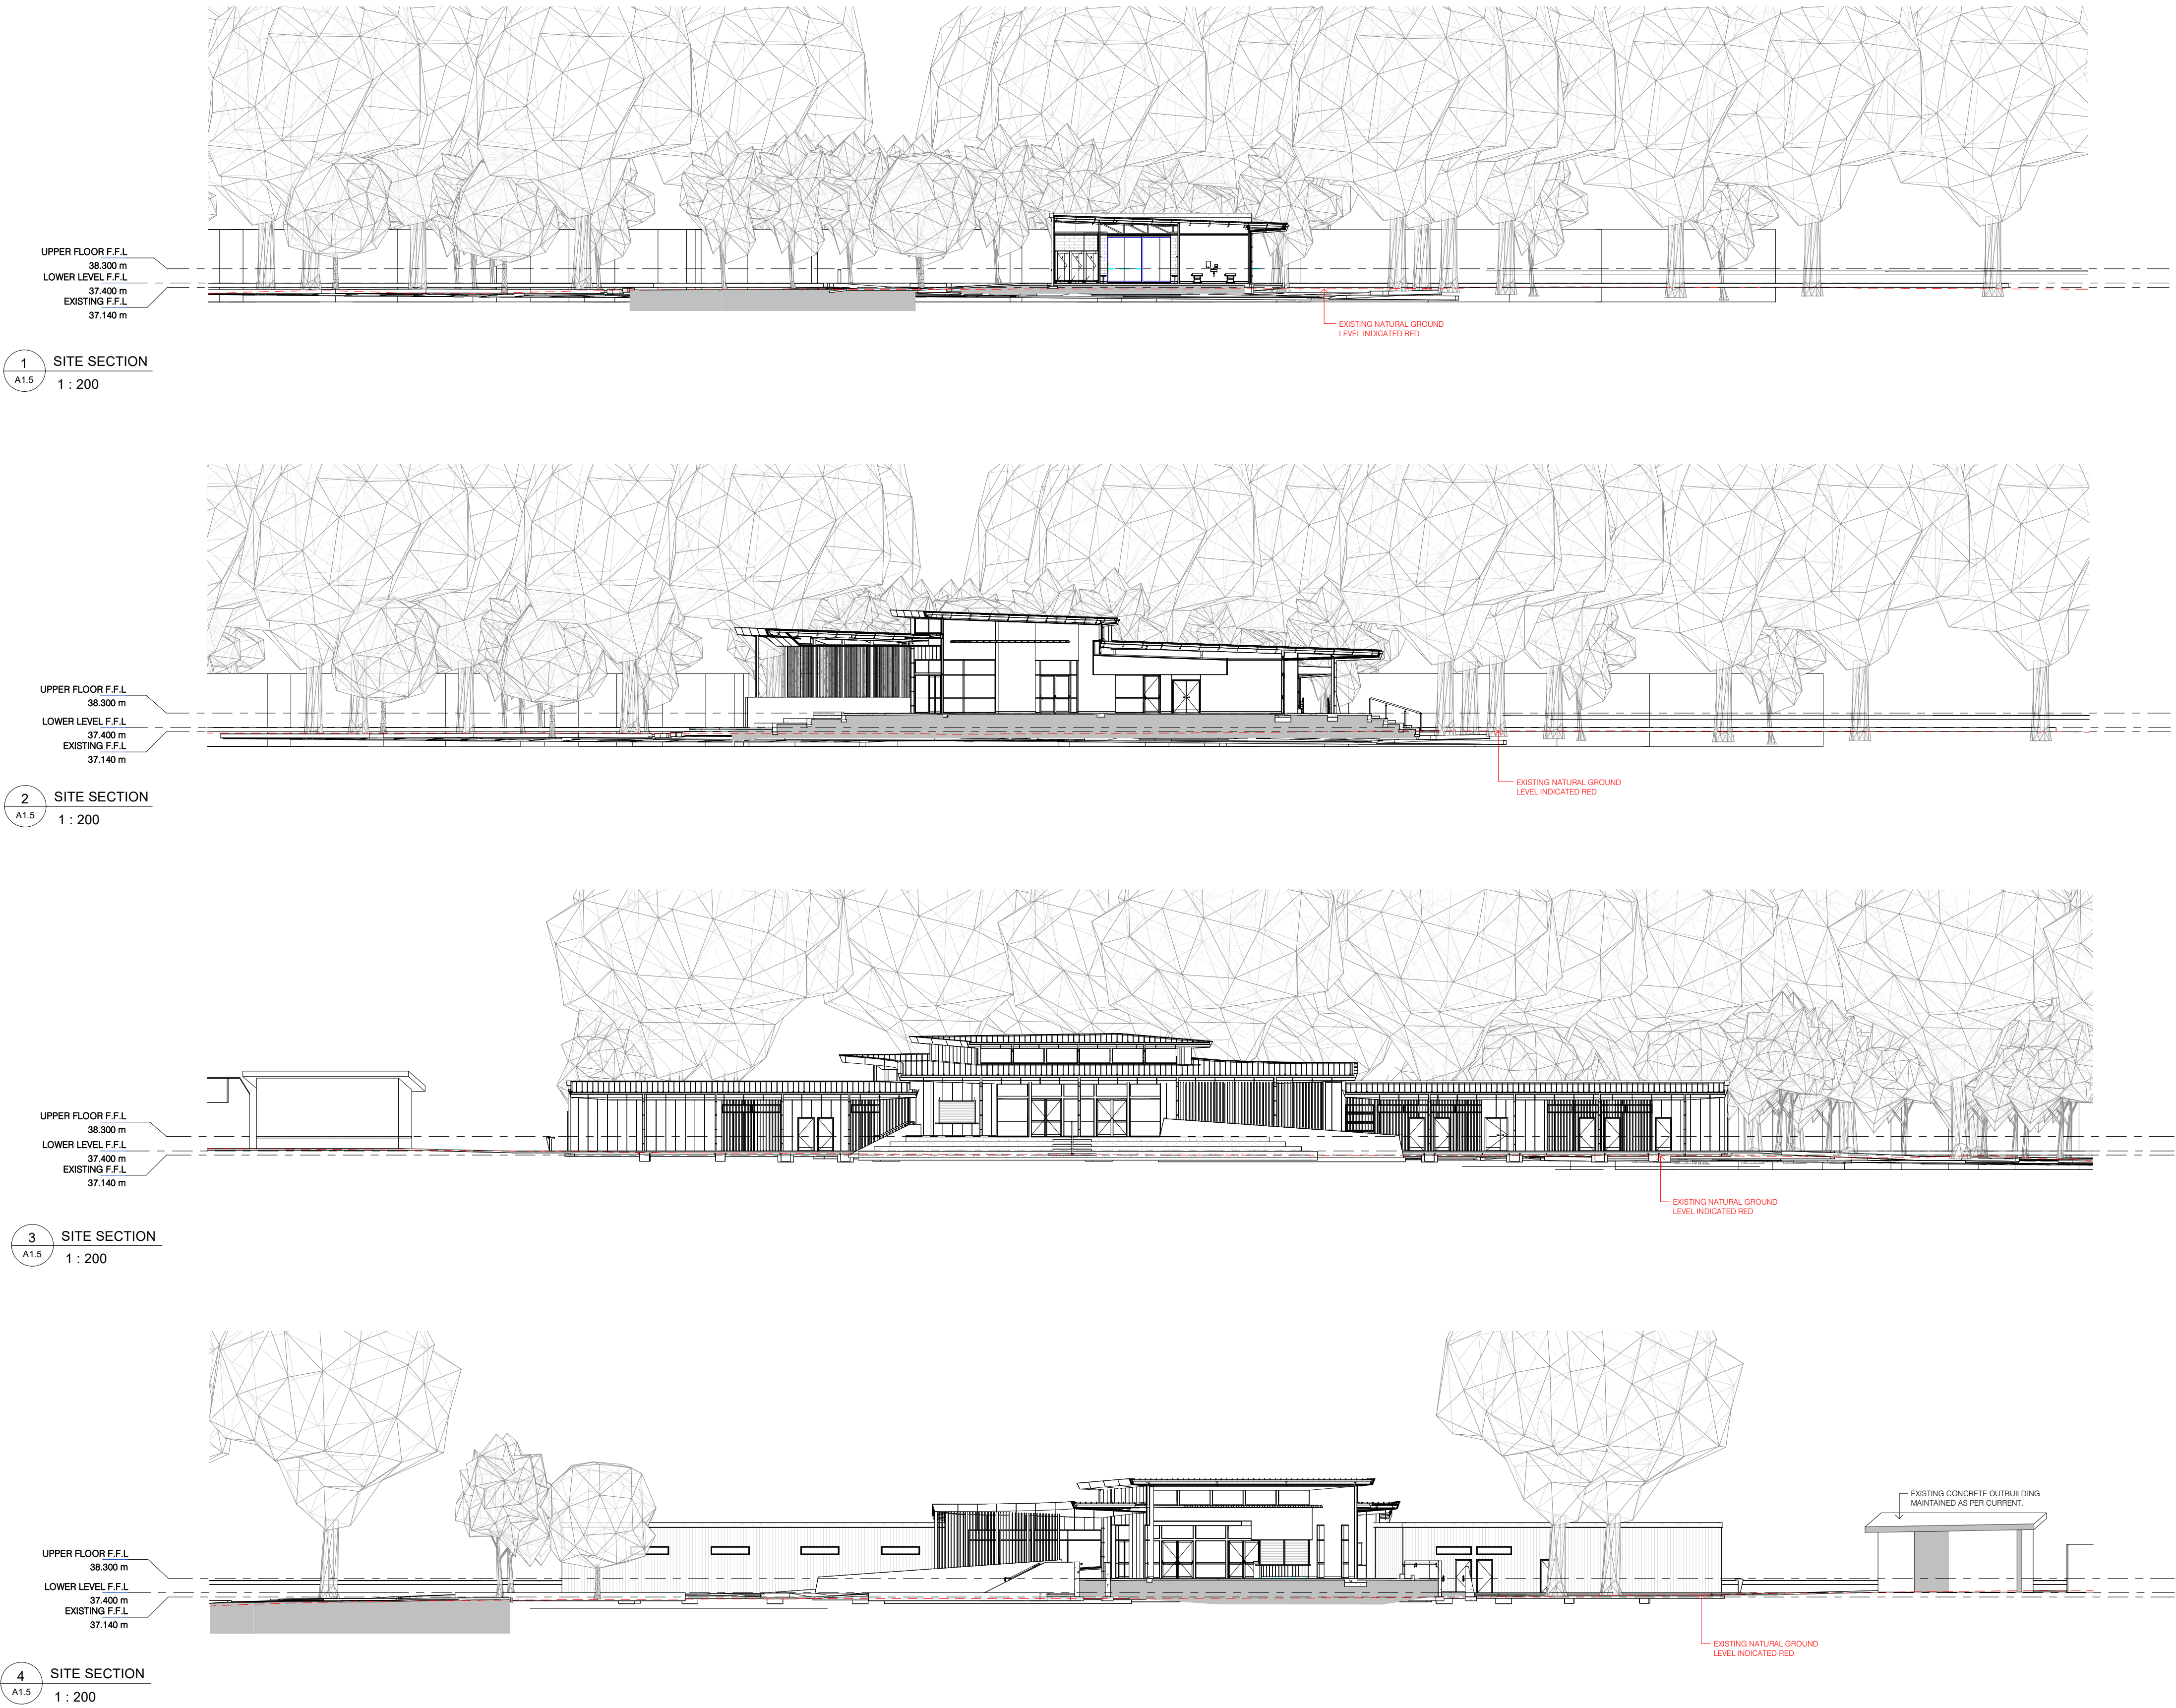

SITE NOTES

- ALL SITE WORKS DRAWINGS TO BE READ IN CONJUNCTION WITH LANDSCAPE AND CIVIL ENGINEERS DRAWINGS FOR FULL SCOPE AND DETAILS

NOTE:
REFER TO SERIES 10 ARCHITECTURAL DRAWINGS FOR FURTHER DETAILS ON FINISHES, FIXTURES AND FITTINGS IN CONJUNCTION WITH ARCHITECTURAL SPECIFICATION.

T	23.08.30	ISSUED FOR TENDER
No.	DATE	AMENDMENT

donovan
payne

SCOTT RESERVE PAVILION

CITY OF KALAMUNDA


TITLE
SITE ARRANGEMENT - SITE SECTIONS


- BUILDER MUST CHECK ALL DIMENSIONS, HEIGHTS, AND LEVELS ON SITE BEFORE COMMENCING ANY WORK.
- DIMENSIONS TO GOVERN SCALE
- ALL REFERENCES TO ELECTRICAL AND MECHANICAL SERVICES ARE INDICATIVE ONLY. REFER TO THE RELEVANT ENGINEER'S DRAWINGS AND SPEC. FOR FINAL SELECTIONS AND LAYOUT.
- © ALL DRAWINGS ARE ARCHITECTS' COPYRIGHT

SCALE 1 : 200	DWG NUMBER	REV
DRAWN BW	A1.6	T
CHECKED SO		
JOB NO. 2210	PLOT DATE 31/08/2023 4:37:38 PM	

MEASUREMENTS TO GOVERN SCALE

C:\donovan\donovan\donovan\2023\Scott Reserve Pavilion_230805_Bymod0007.dwg

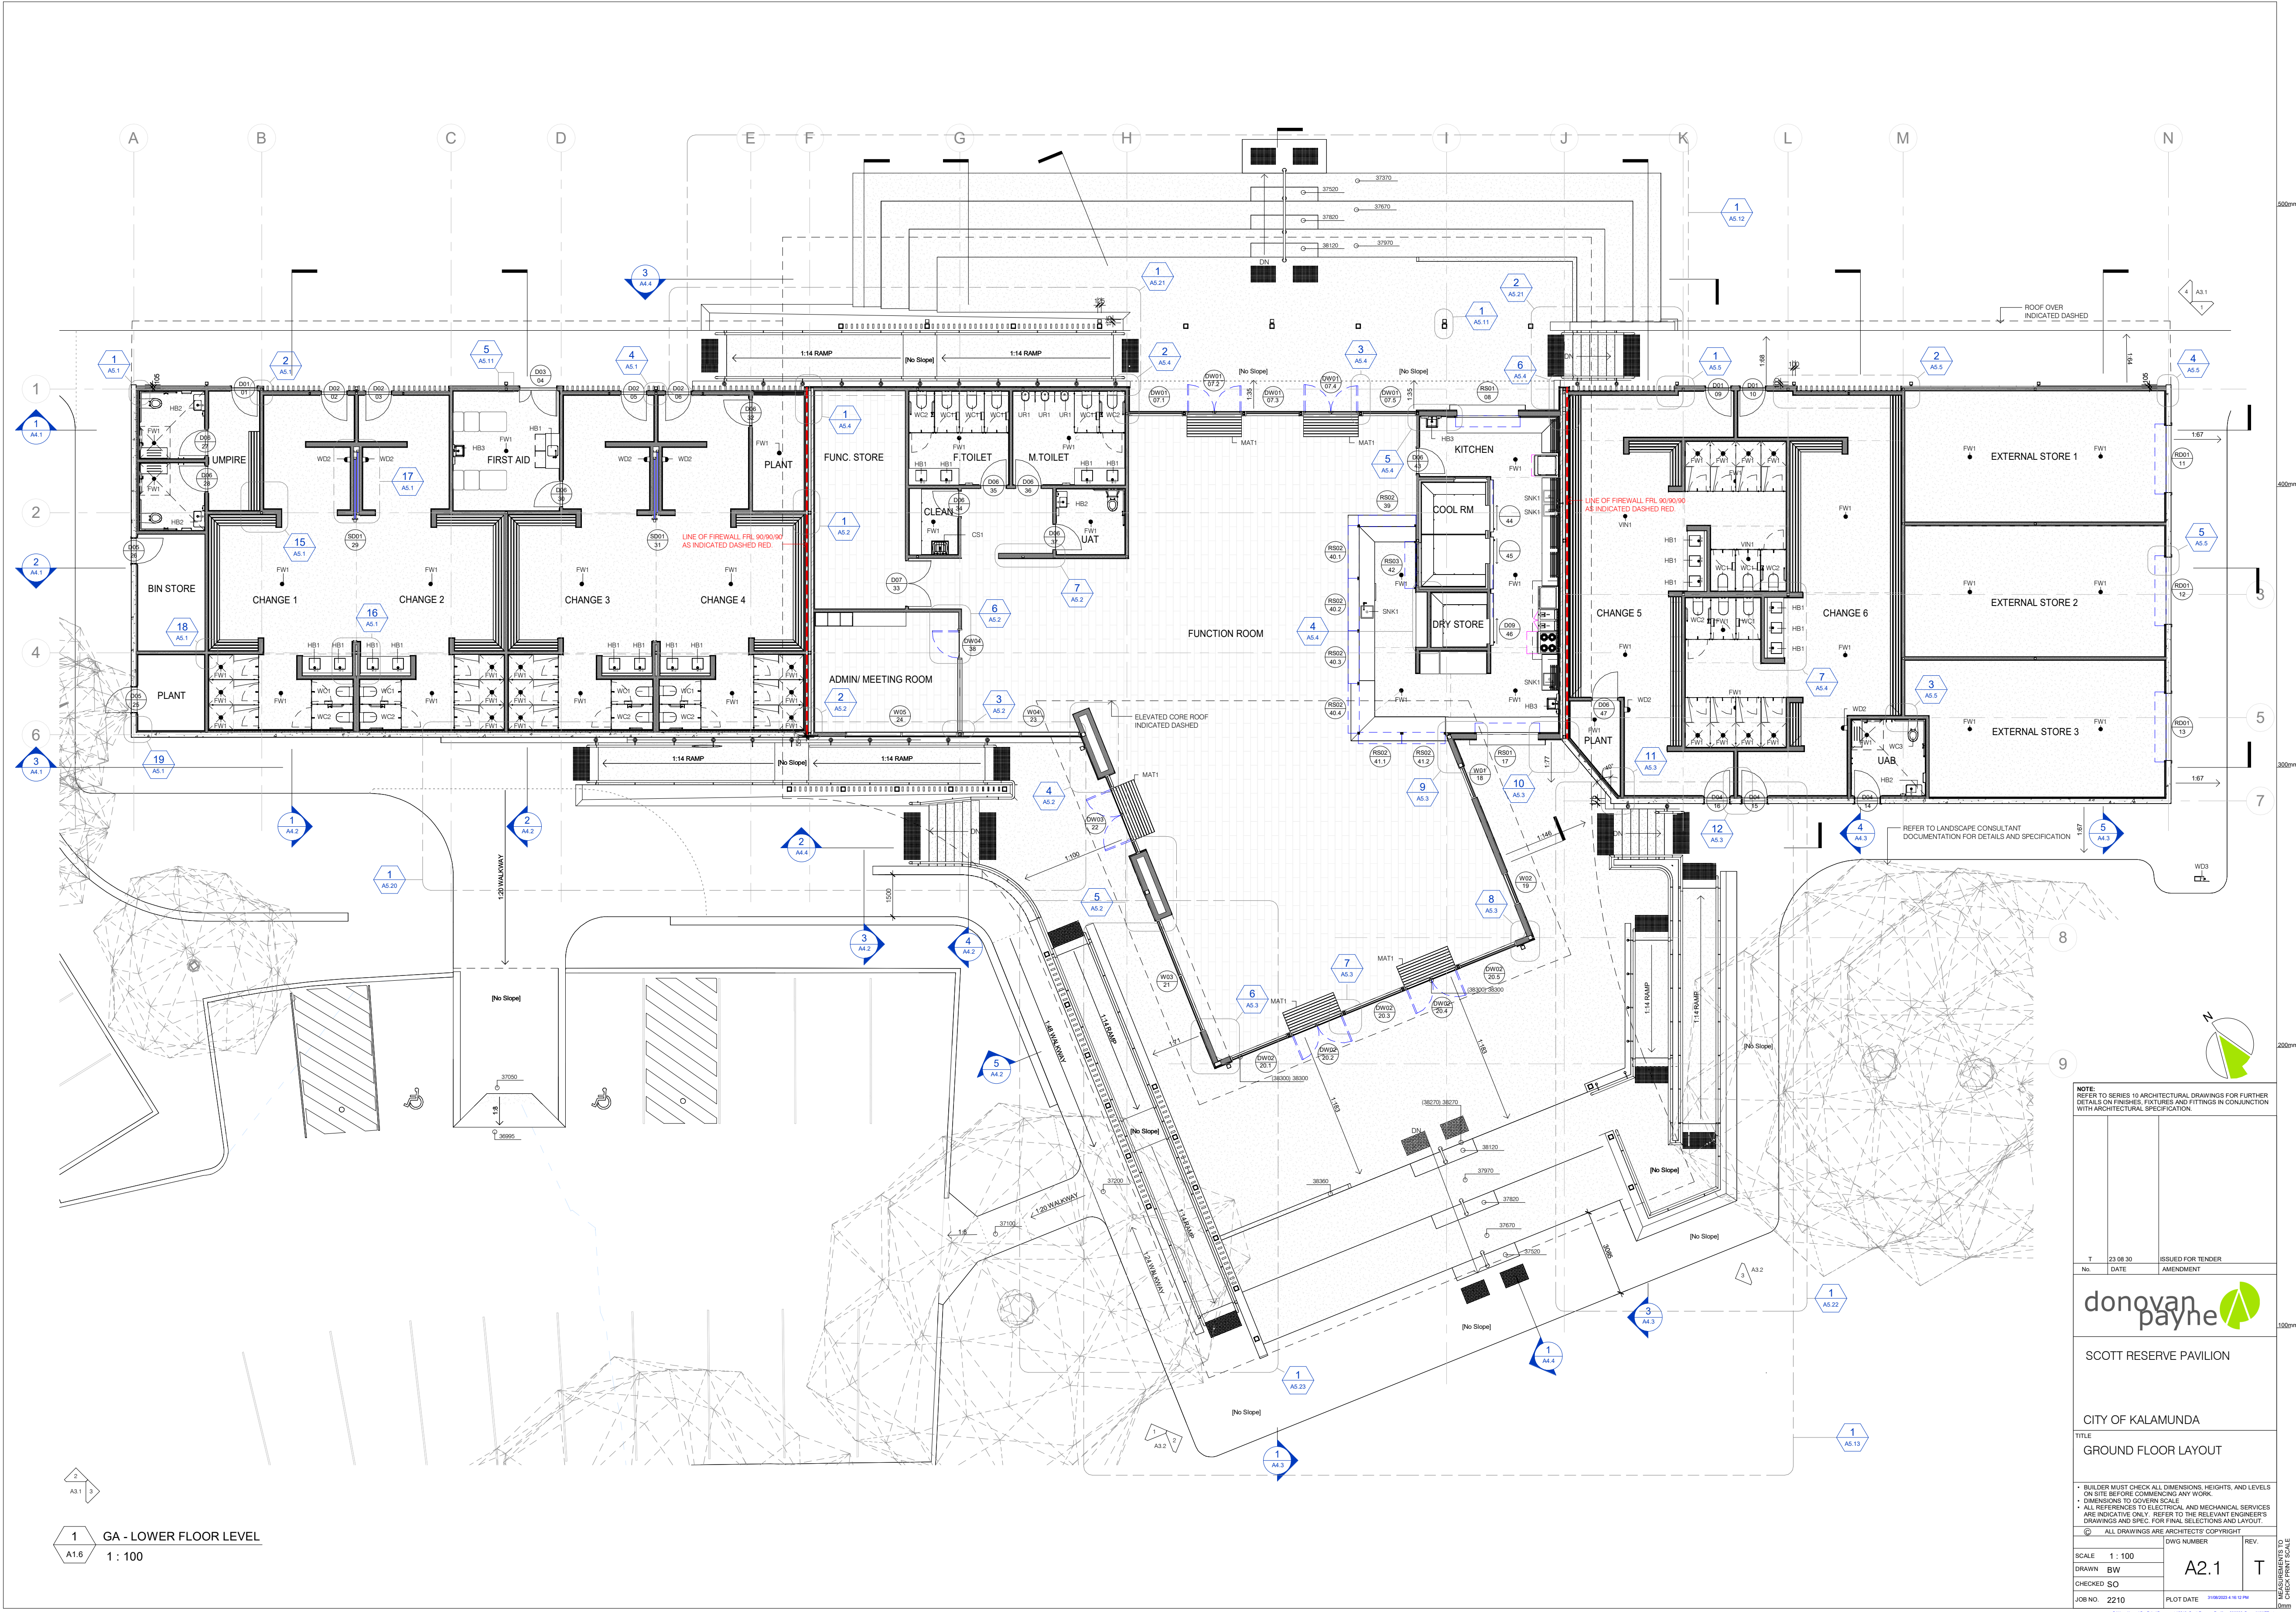

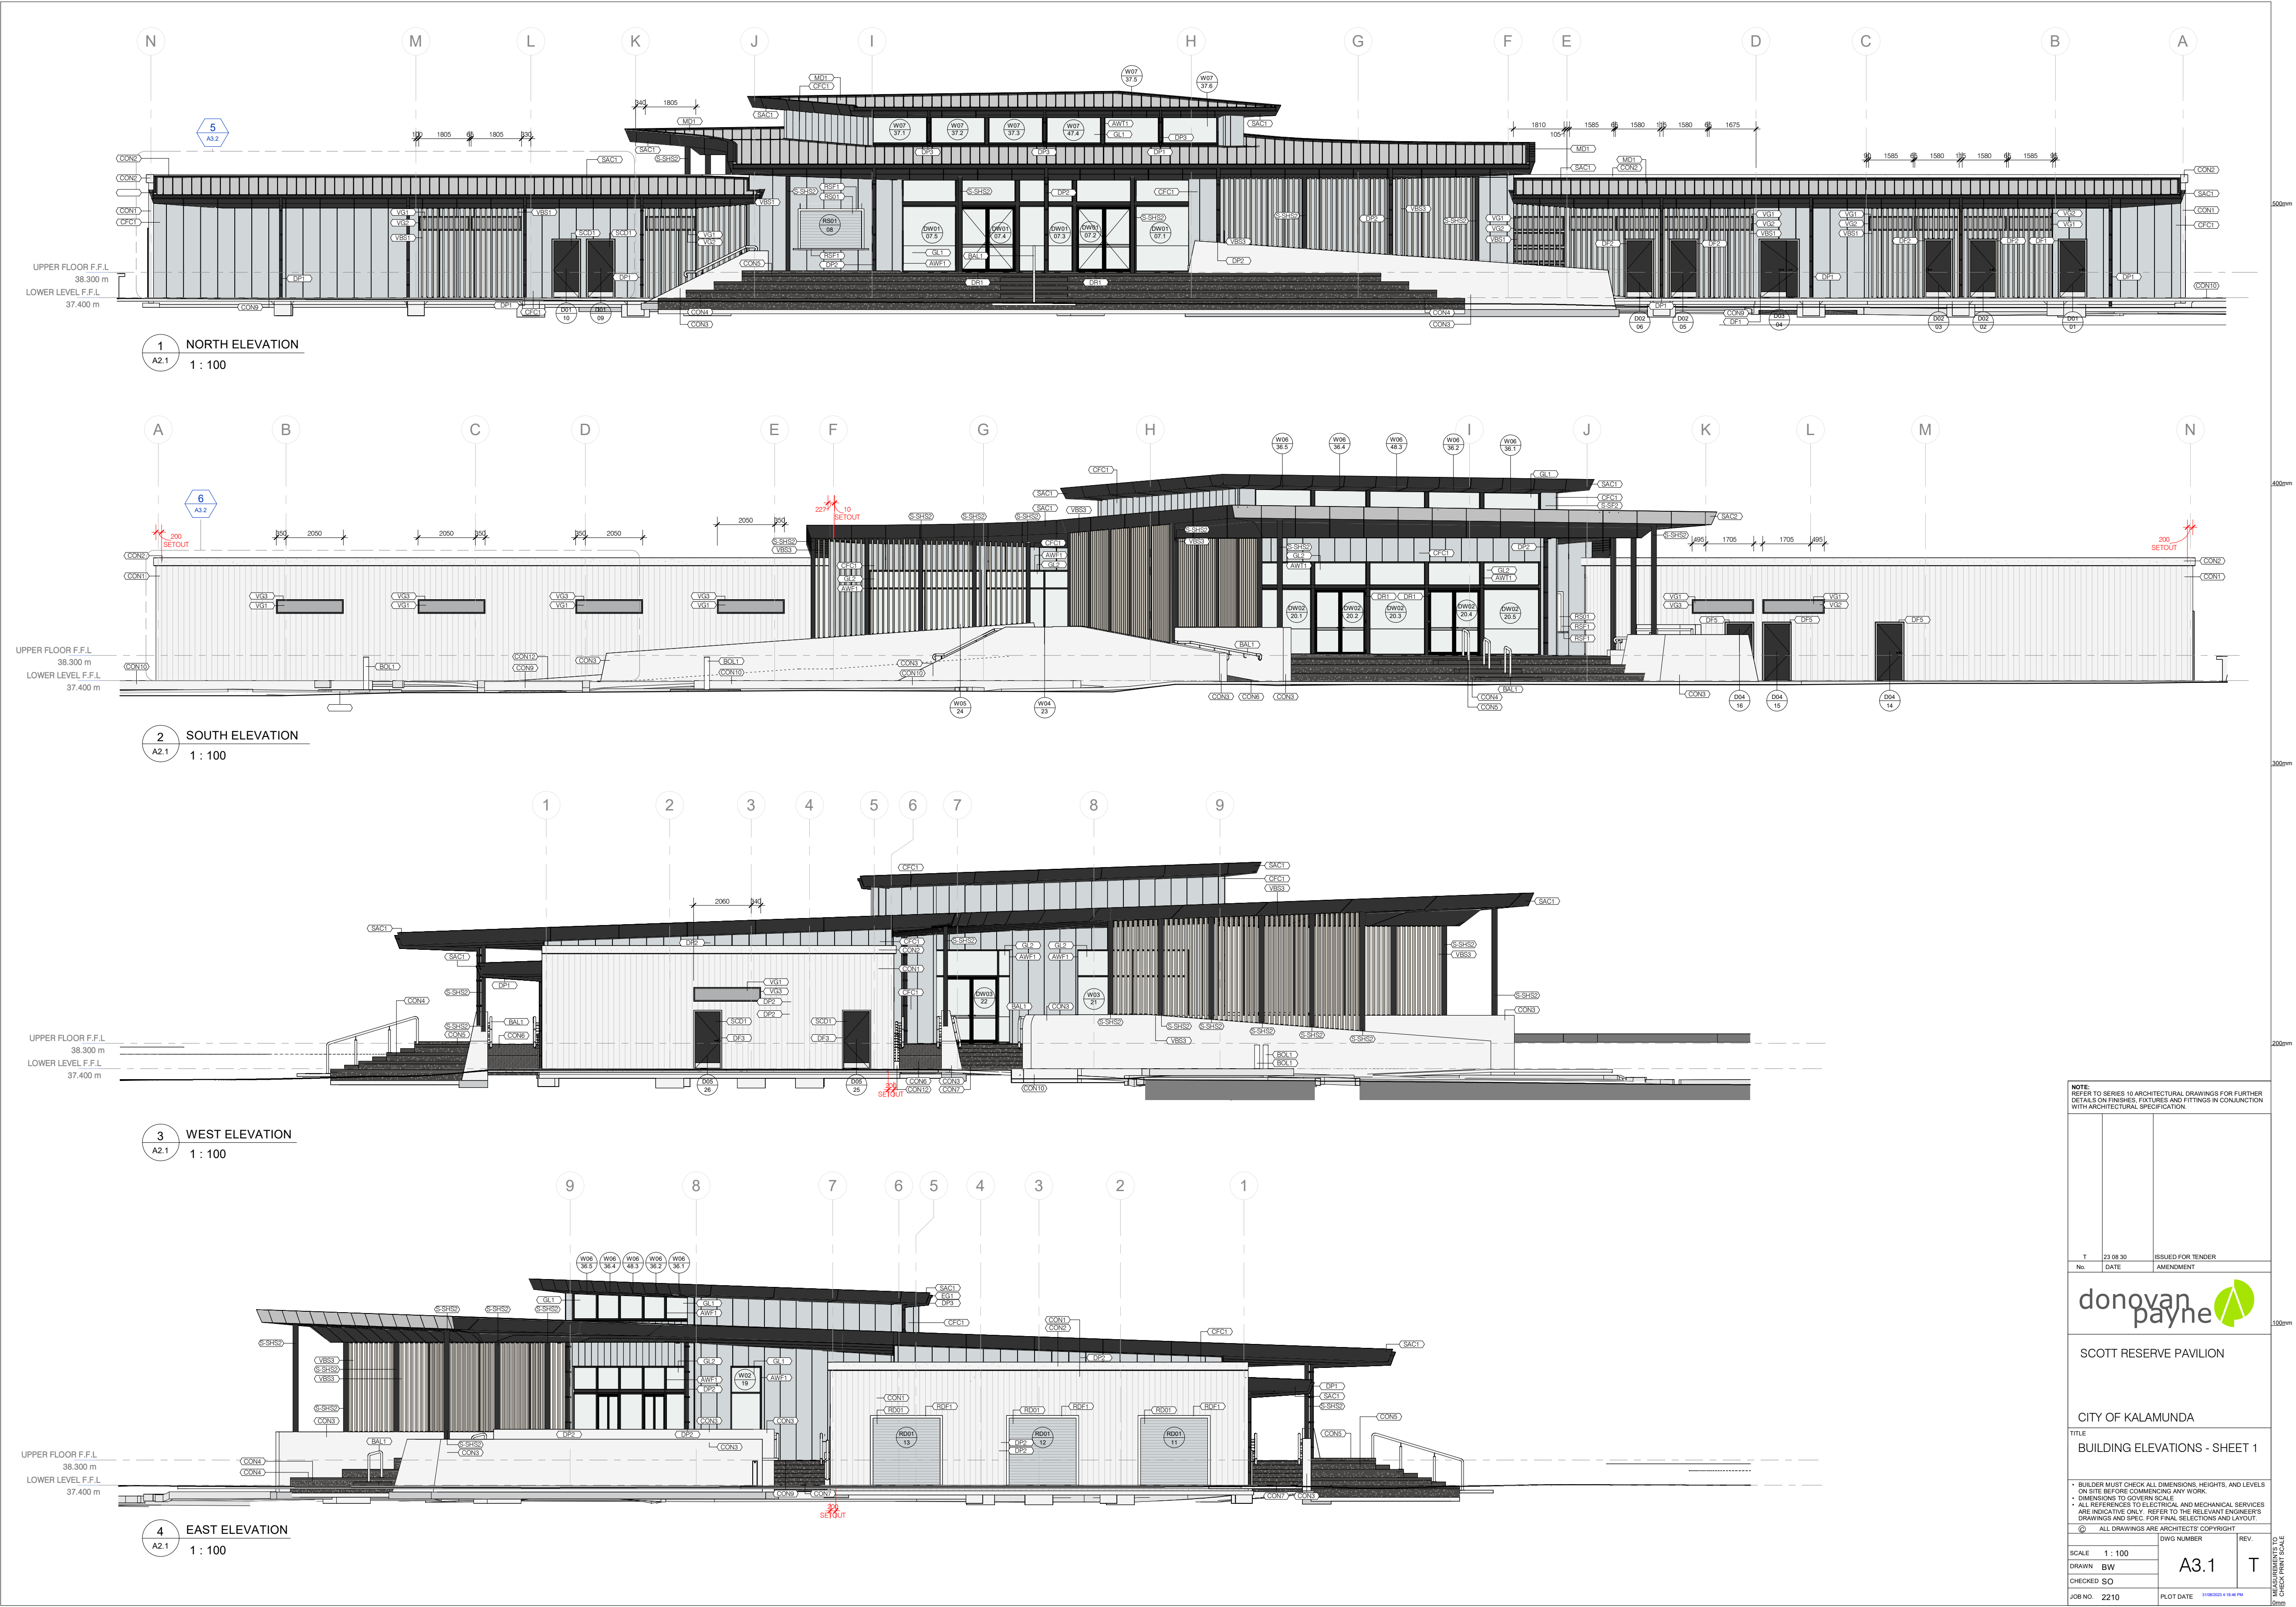

NOTE:
REFER TO SERIES 10 ARCHITECTURAL DRAWINGS FOR FURTHER
DETAILS ON FINISHES, FIXTURES AND FITTINGS IN CONJUNCTION
WITH ARCHITECTURAL SPECIFICATION.

T	23.08.30	ISSUED FOR TENDER
No.	DATE	AMENDMENT

donovan
payne

SCOTT RESERVE PAVILION

CITY OF KALAMUNDA

TITLE
BUILDING ELEVATIONS - SHEET 1

- BUILDER MUST CHECK ALL DIMENSIONS, HEIGHTS, AND LEVELS ON SITE BEFORE COMMENCING ANY WORK.
- DIMENSIONS TO GOVERN SCALE.
- ALL REFERENCES TO ELECTRICAL AND MECHANICAL SERVICES ARE INDICATIVE ONLY. REFER TO THE RELEVANT ENGINEERS' DRAWINGS AND SPEC. FOR FINAL SELECTIONS AND LAYOUT.
- ALL DRAWINGS ARE ARCHITECTS' COPYRIGHT.

SCALE	1 : 100	DWG NUMBER	REV
DRAWN	BW	A3.1	T
CHECKED	SO		
JOB NO.	2210	PLOT DATE	31/08/2023 4:18:47 PM

MEASUREMENTS TO
DIMENSIONS TO GOVERN SCALE

