

1 SITE PLAN - PROPOSED
A3.00 1 : 200

LEGEND

SITE NOTES

- ALL SITE WORKS DRAWINGS TO BE READ IN CONJUNCTION WITH SERIES 9 LANDSCAPE ARCHITECTURAL SET, HORTICULTURAL LANDSCAPE SET AND CIVIL ENGINEERS DRAWINGS FOR FULL SCOPE AND DETAILS.

NOTE: REFER TO SERIES 10 ARCHITECTURAL DRAWINGS FOR FURTHER DETAILS ON FINISHES, FIXTURES AND FITTINGS IN CONJUNCTION WITH ARCHITECTURAL SPECIFICATION.

TO 24.08.23 TENDER ISSUE
No. DATE AMENDMENT

donovan payne

NORM SADLER PAVILION,
MAIDA VALE


CITY OF KALAMUNDA


TITLE
SITE PLAN


- BUILDER MUST CHECK ALL DIMENSIONS, HEIGHTS, AND LEVELS ON SITE BEFORE COMMENCING ANY WORK.
- DIMENSIONS TO COVER SCALE.
- ALL REFERENCES TO ELECTRICAL AND MECHANICAL SERVICES ARE INDICATIVE ONLY. REFER TO THE RELEVANT ENGINEERS DRAWINGS AND SPEC. FOR FINAL SELECTIONS AND LAYOUT.

© ALL DRAWINGS ARE ARCHITECTS' COPYRIGHT		
DWG NUMBER		REV.
SCALE 1 : 200	A1.00	T0
DRAWN SS, JR		
CHECKED JR, SS		
JOB NO. p2209	PLOT DATE 20/06/2023 7:55:30 PM	

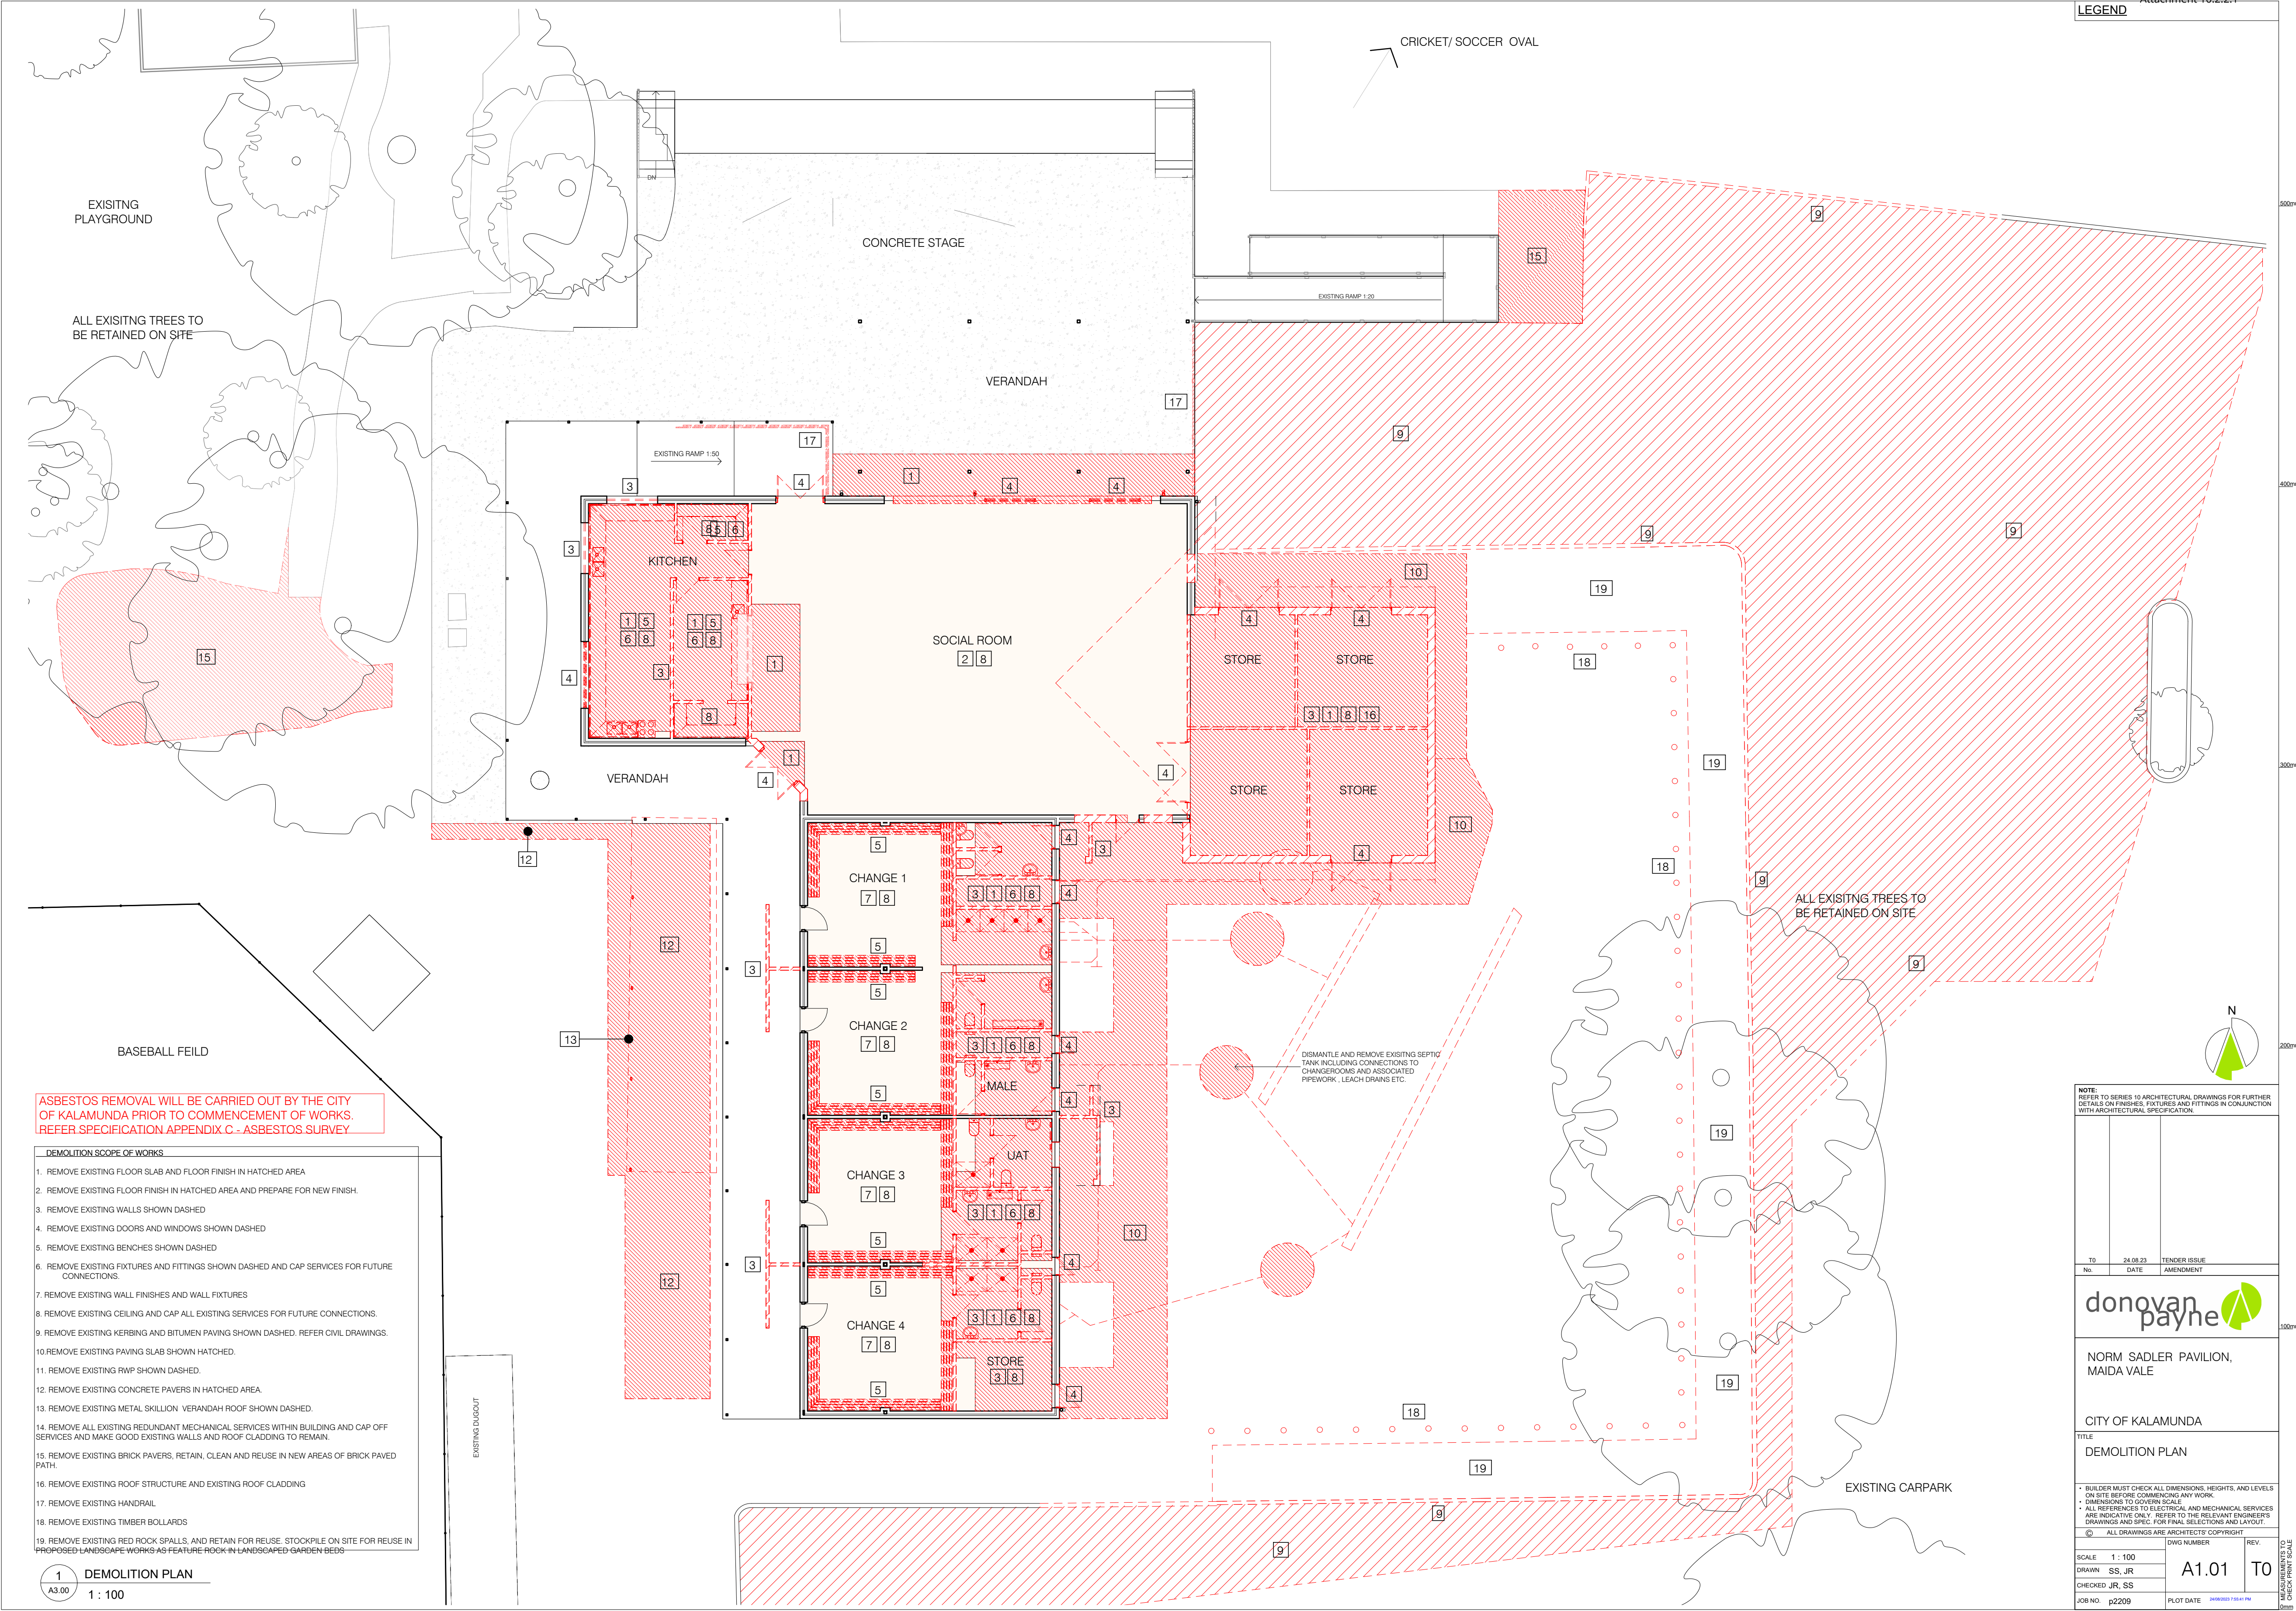

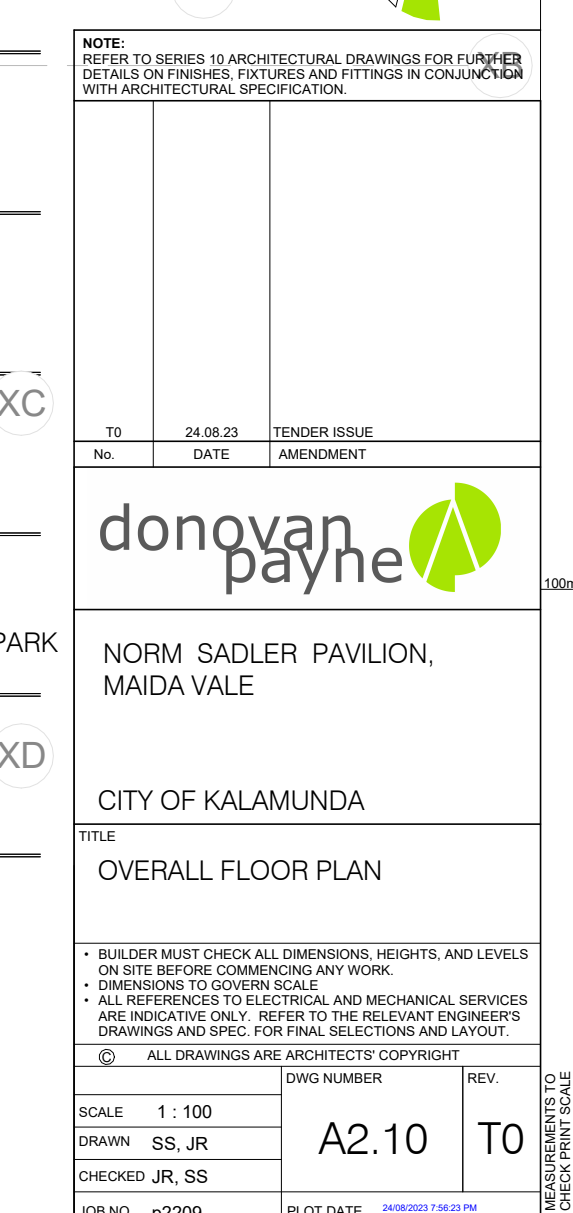

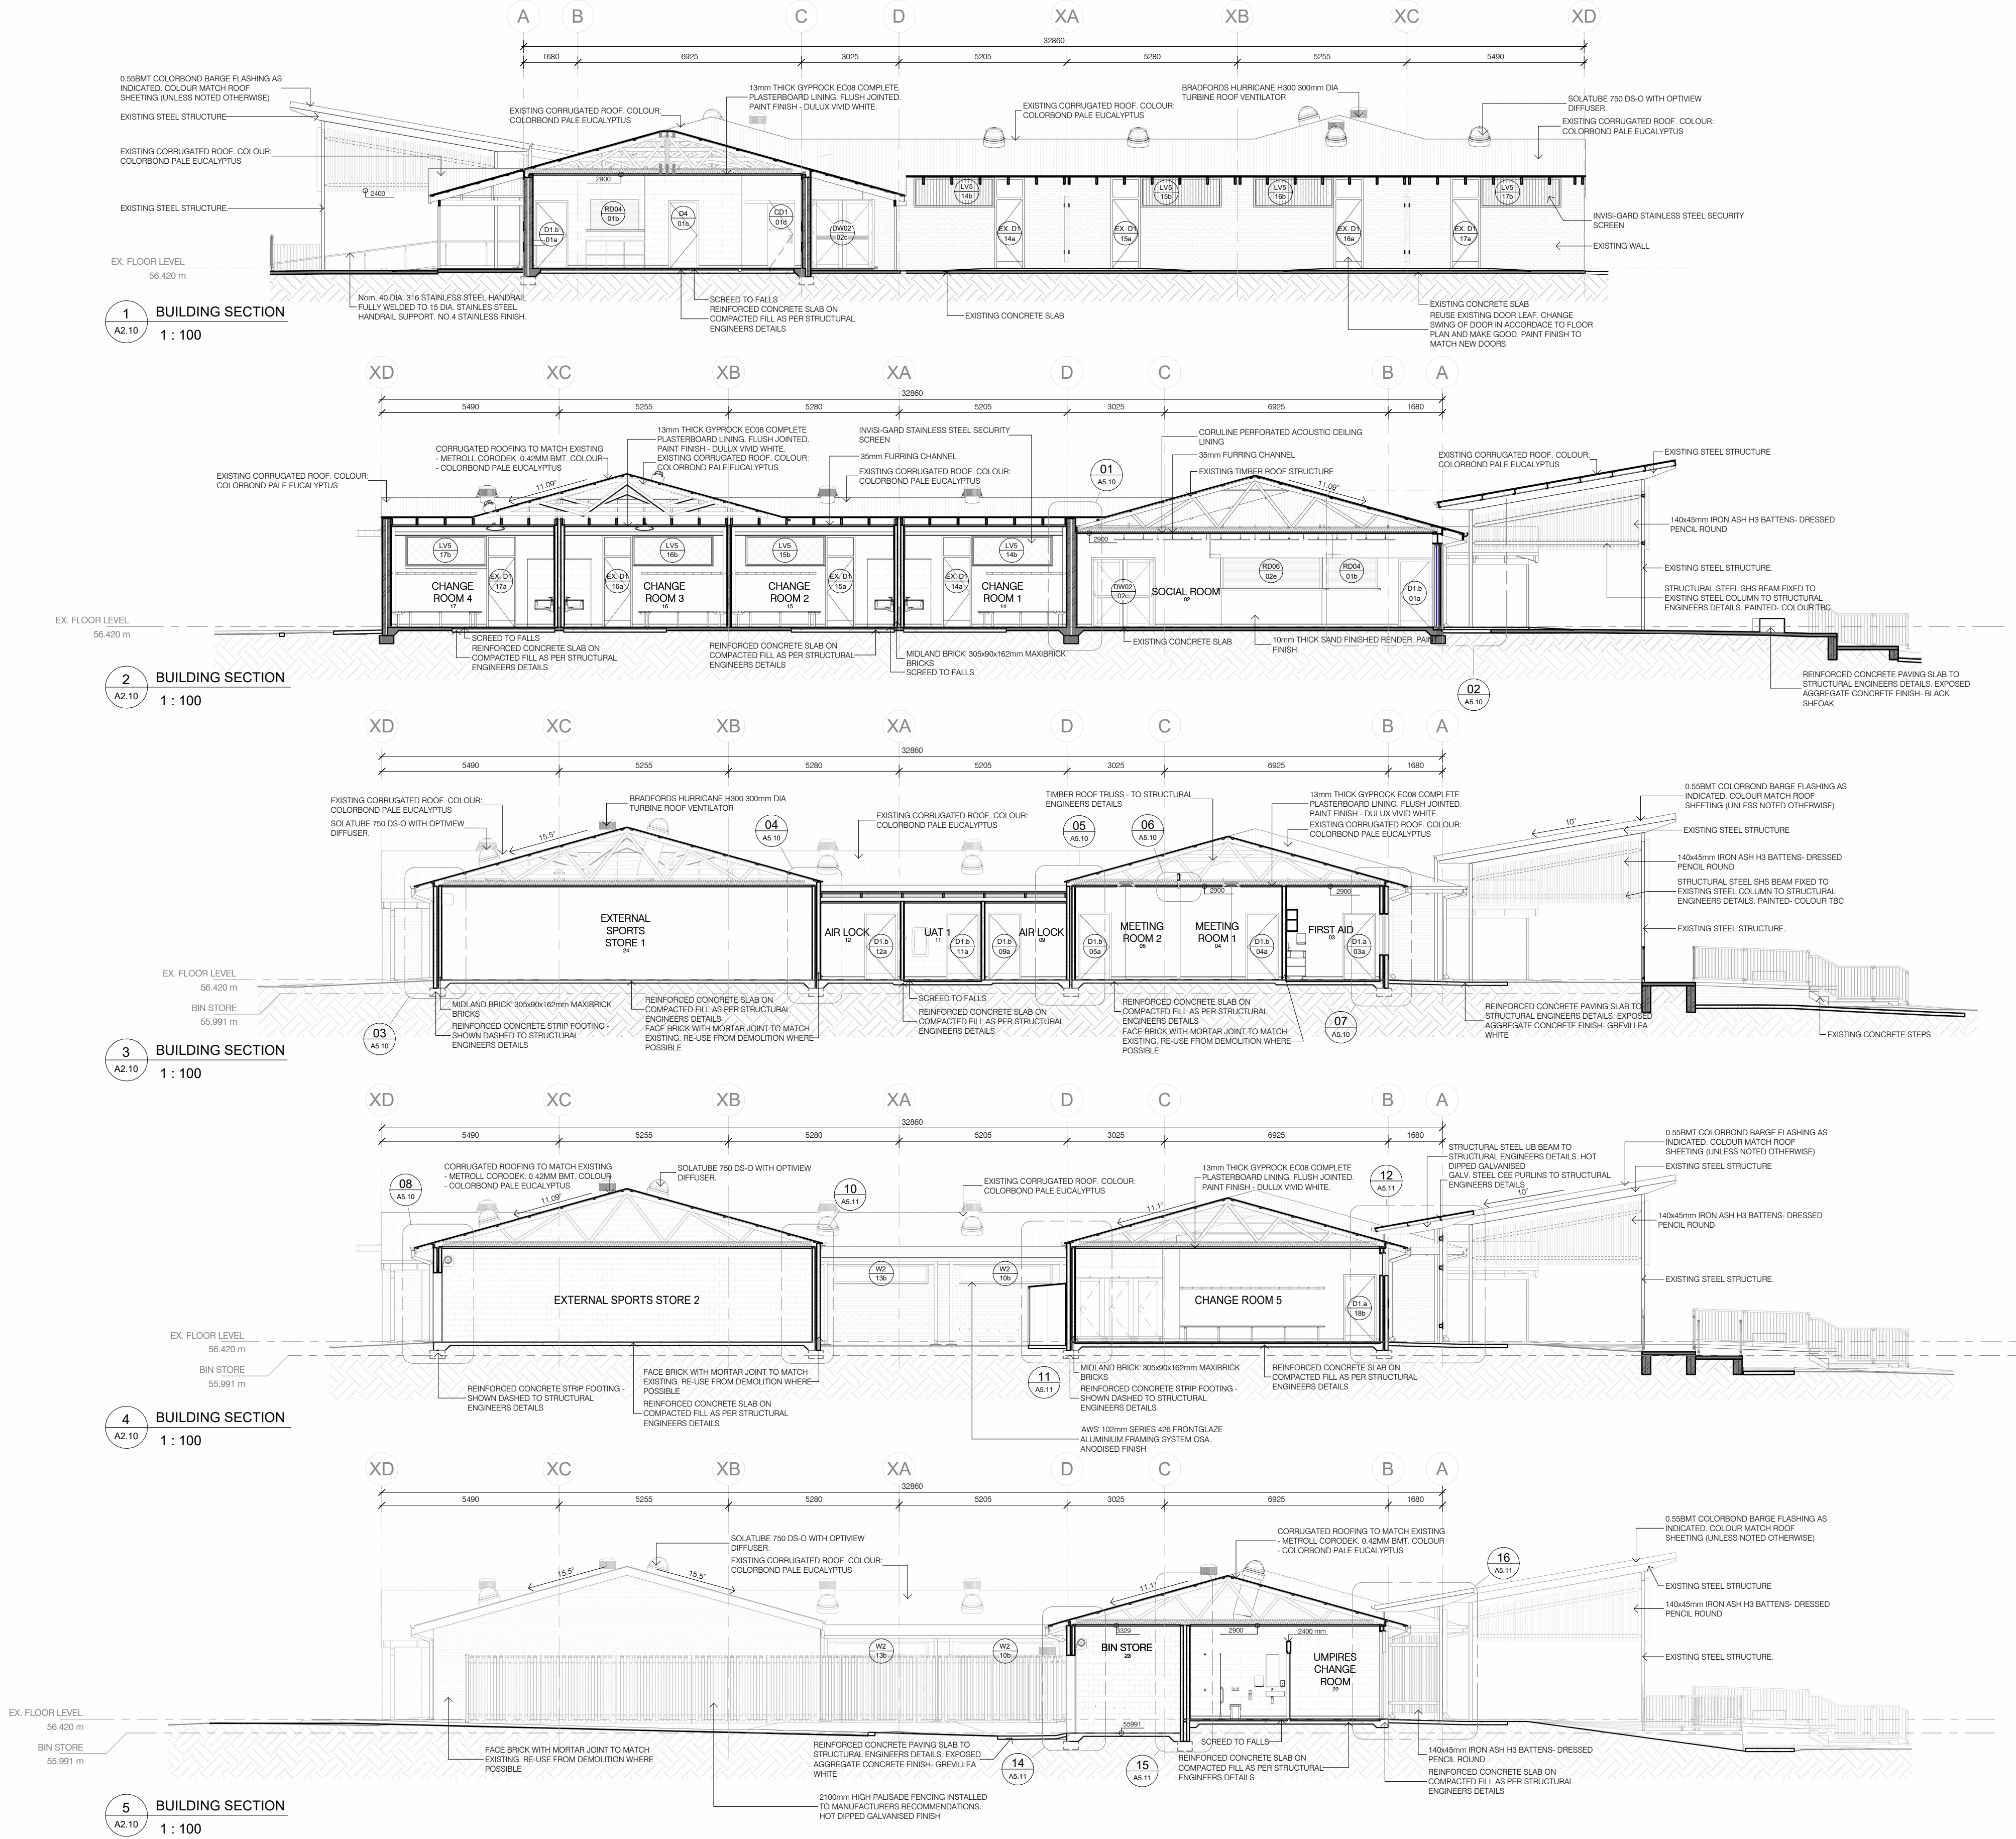

NOTE:
REFER TO SERIES 10 ARCHITECTURAL DRAWINGS FOR FURTHER
DETAILS ON FINISHES, FIXTURES AND FITTINGS IN CONJUNCTION
WITH ARCHITECTURAL SPECIFICATION.

TO 24.08.23 TENDER ISSUE
No. DATE AMENDMENT

donovan
payne

NORM SADLER PAVILION,
MAIDS VALE

CITY OF KALAMUNDA

TITLE
BUILDING SECTIONS - SHEET 01

• BUILDER MUST CHECK ALL DIMENSIONS, HEIGHTS, AND LEVELS
ON SITE BEFORE COMMENCING ANY WORK.
• DIMENSIONS TO COVER SCALE.
• ALL REFERENCES TO ELECTRICAL AND MECHANICAL SERVICES
ARE INDICATIVE ONLY. REFER TO THE RELEVANT ENGINEERS
DRAWINGS AND SPEC. FOR FINAL SELECTIONS AND LAYOUT.

© ALL DRAWINGS ARE ARCHITECTS' COPYRIGHT

DWG NUMBER
A4.00

SCALE 1:100


DRAWN SS, JR

CHECKED JR, SS

JOB NO p2209

PLAT DATE 20080201 17:00:00

REVISIONS TO
DRAWING

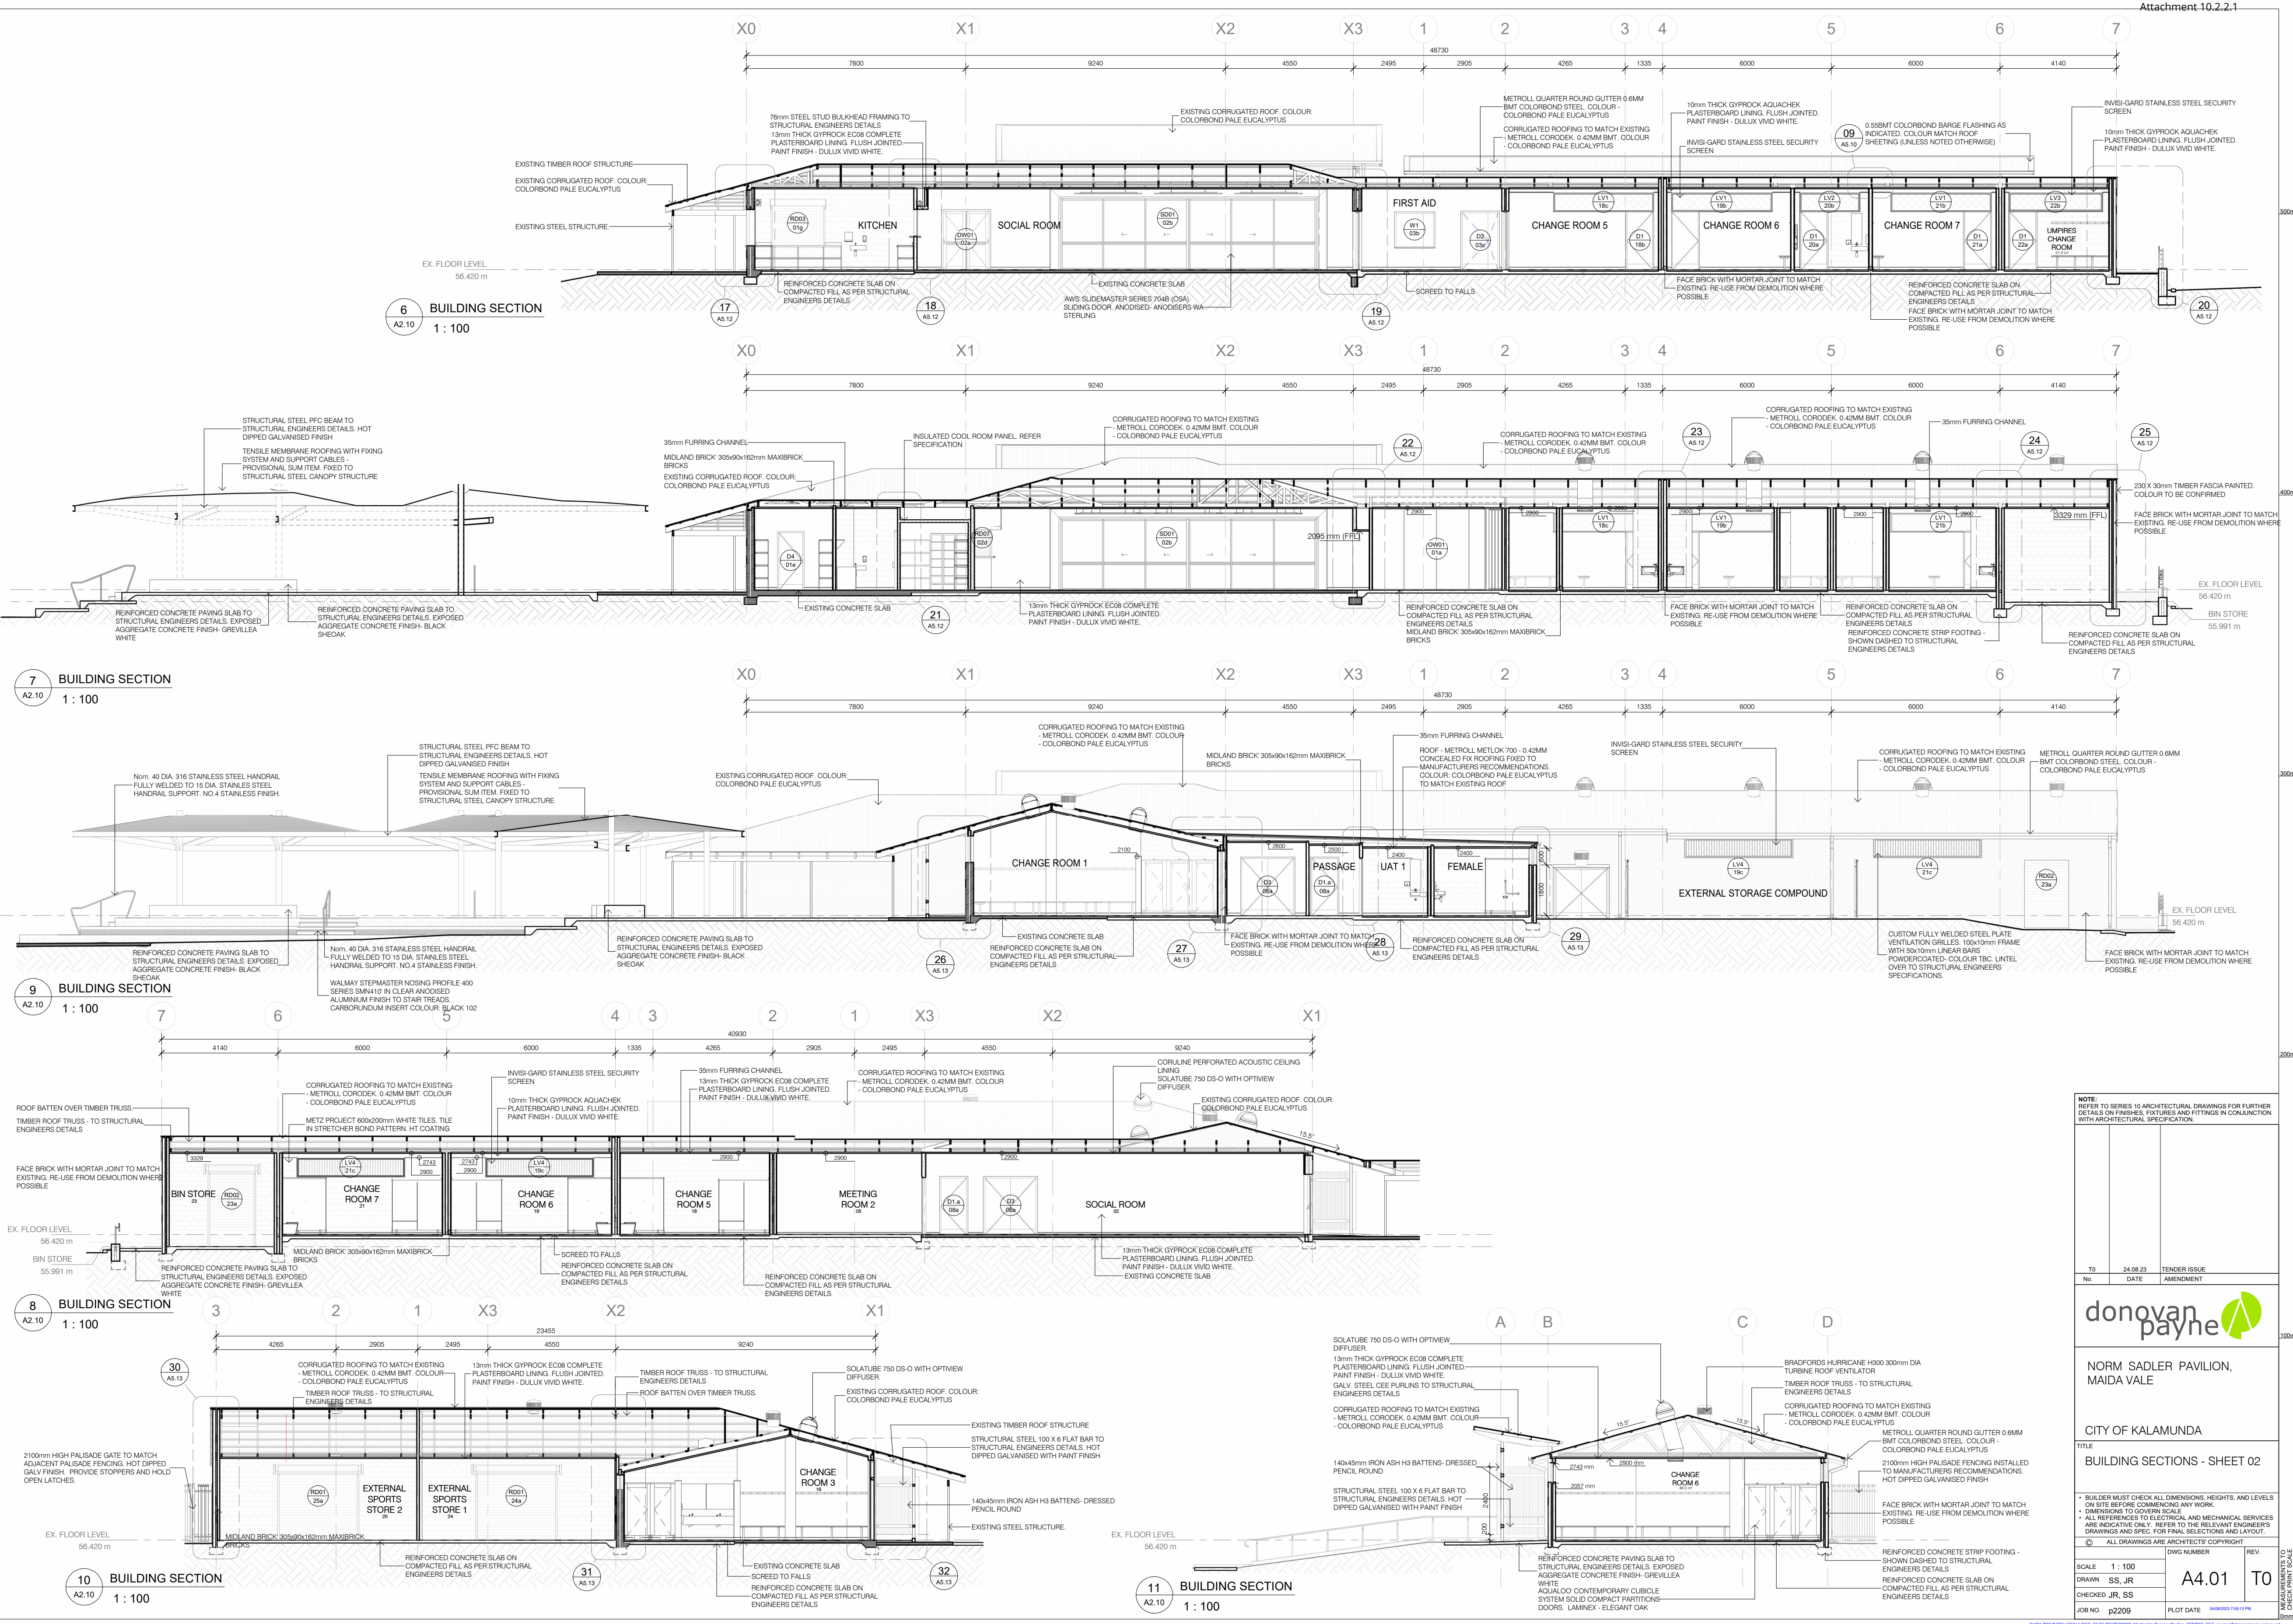

NOTE:
REFER TO SERIES 10 ARCHITECTURAL DRAWINGS FOR FURTHER DETAILS ON FINISHES, FIXTURES AND FITTINGS IN CONJUNCTION WITH ARCHITECTURAL SPECIFICATION.

TO	DATE	TENDER ISSUE
No.	24.08.23	AMENDMENT

dono van payne

NORM SADLER PAVILION, MAIDA VALE

CITY OF KALAMUNDA

TITLE
BUILDING SECTIONS - SHEET 02

*** BUILDER MUST CHECK ALL DIMENSIONS, HEIGHTS, AND LEVELS ON SITE BEFORE COMMENCING ANY WORK.**
*** DIMENSIONS TO COVER SCALE.**
*** ALL REFERENCES TO ELECTRICAL AND MECHANICAL SERVICES ARE INDICATIVE ONLY. REFER TO THE RELEVANT ENGINEERS DRAWINGS AND SPEC. FOR FINAL SELECTIONS AND LAYOUT.**

SCALE	DWG NUMBER	REV
1 : 100	A4.01	T0




