





NOTE:
REFER TO SERIES 10 ARCHITECTURAL DRAWINGS FOR FURTHER
DETAILS ON FINISHES, FIXTURES AND FITTINGS IN CONJUNCTION
WITH ARCHITECTURAL SPECIFICATION.

T	23.08.30	ISSUED FOR TENDER
No.	DATE	AMENDMENT

donovan
payne

SCOTT RESERVE PAVILION

CITY OF KALAMUNDA


TITLE
SITE ARRANGEMENT -
DEMOLITION PLAN


- BUILDER MUST CHECK ALL DIMENSIONS, HEIGHTS, AND LEVELS ON SITE BEFORE COMMENCING ANY WORK.
- DIMENSIONS TO GOVERN SCALE.
- ALL REFERENCES TO ELECTRICAL AND MECHANICAL SERVICES ARE INDICATIVE ONLY. REFER TO THE RELEVANT ENGINEER'S DRAWINGS AND SPEC. FOR FINAL SELECTIONS AND LAYOUT.
- © ALL DRAWINGS ARE ARCHITECTS' COPYRIGHT

SCALE	DWG NUMBER	REV
1:200	A1.4	T
DRAWN BW		
CHECKED SO		
JOB NO. 2210	PLOT DATE 31/08/2023 4:04 PM	

MEASUREMENTS TO
GOVERN SCALE

C:\donovan\donovan\Documents\2023\Scott Reserve Pavilion\230805_ScottReserveDWG.dwg

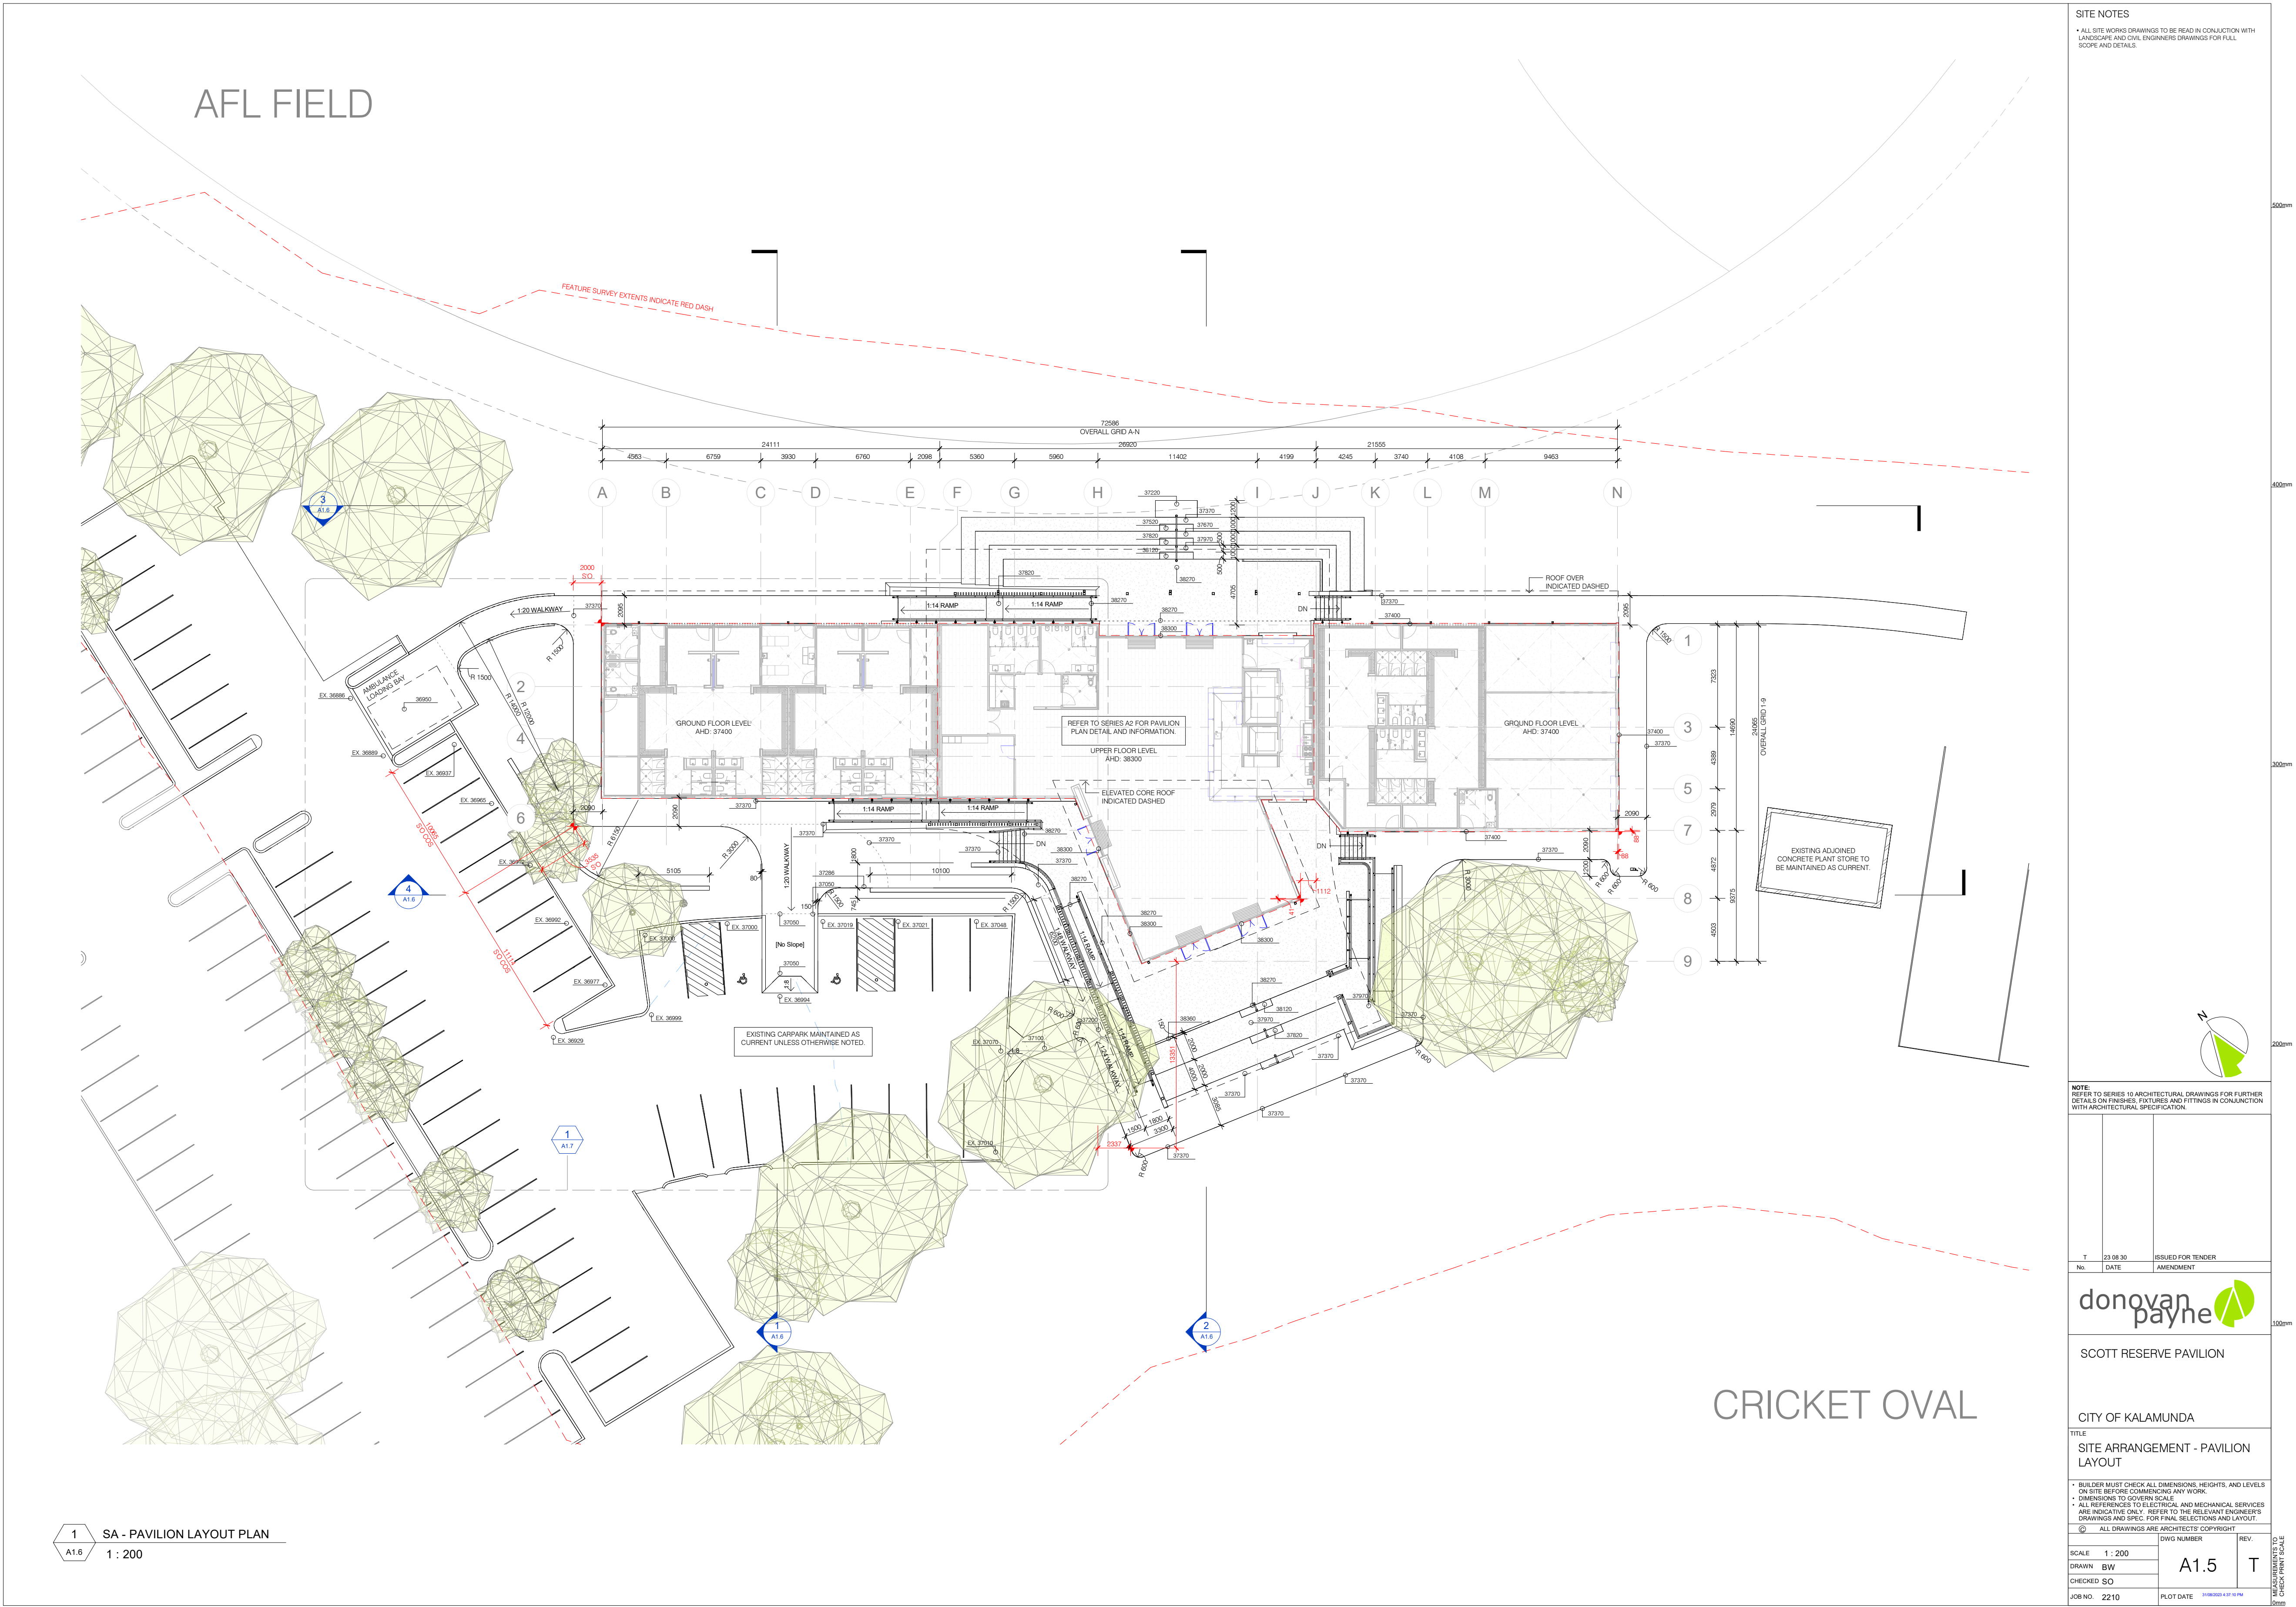

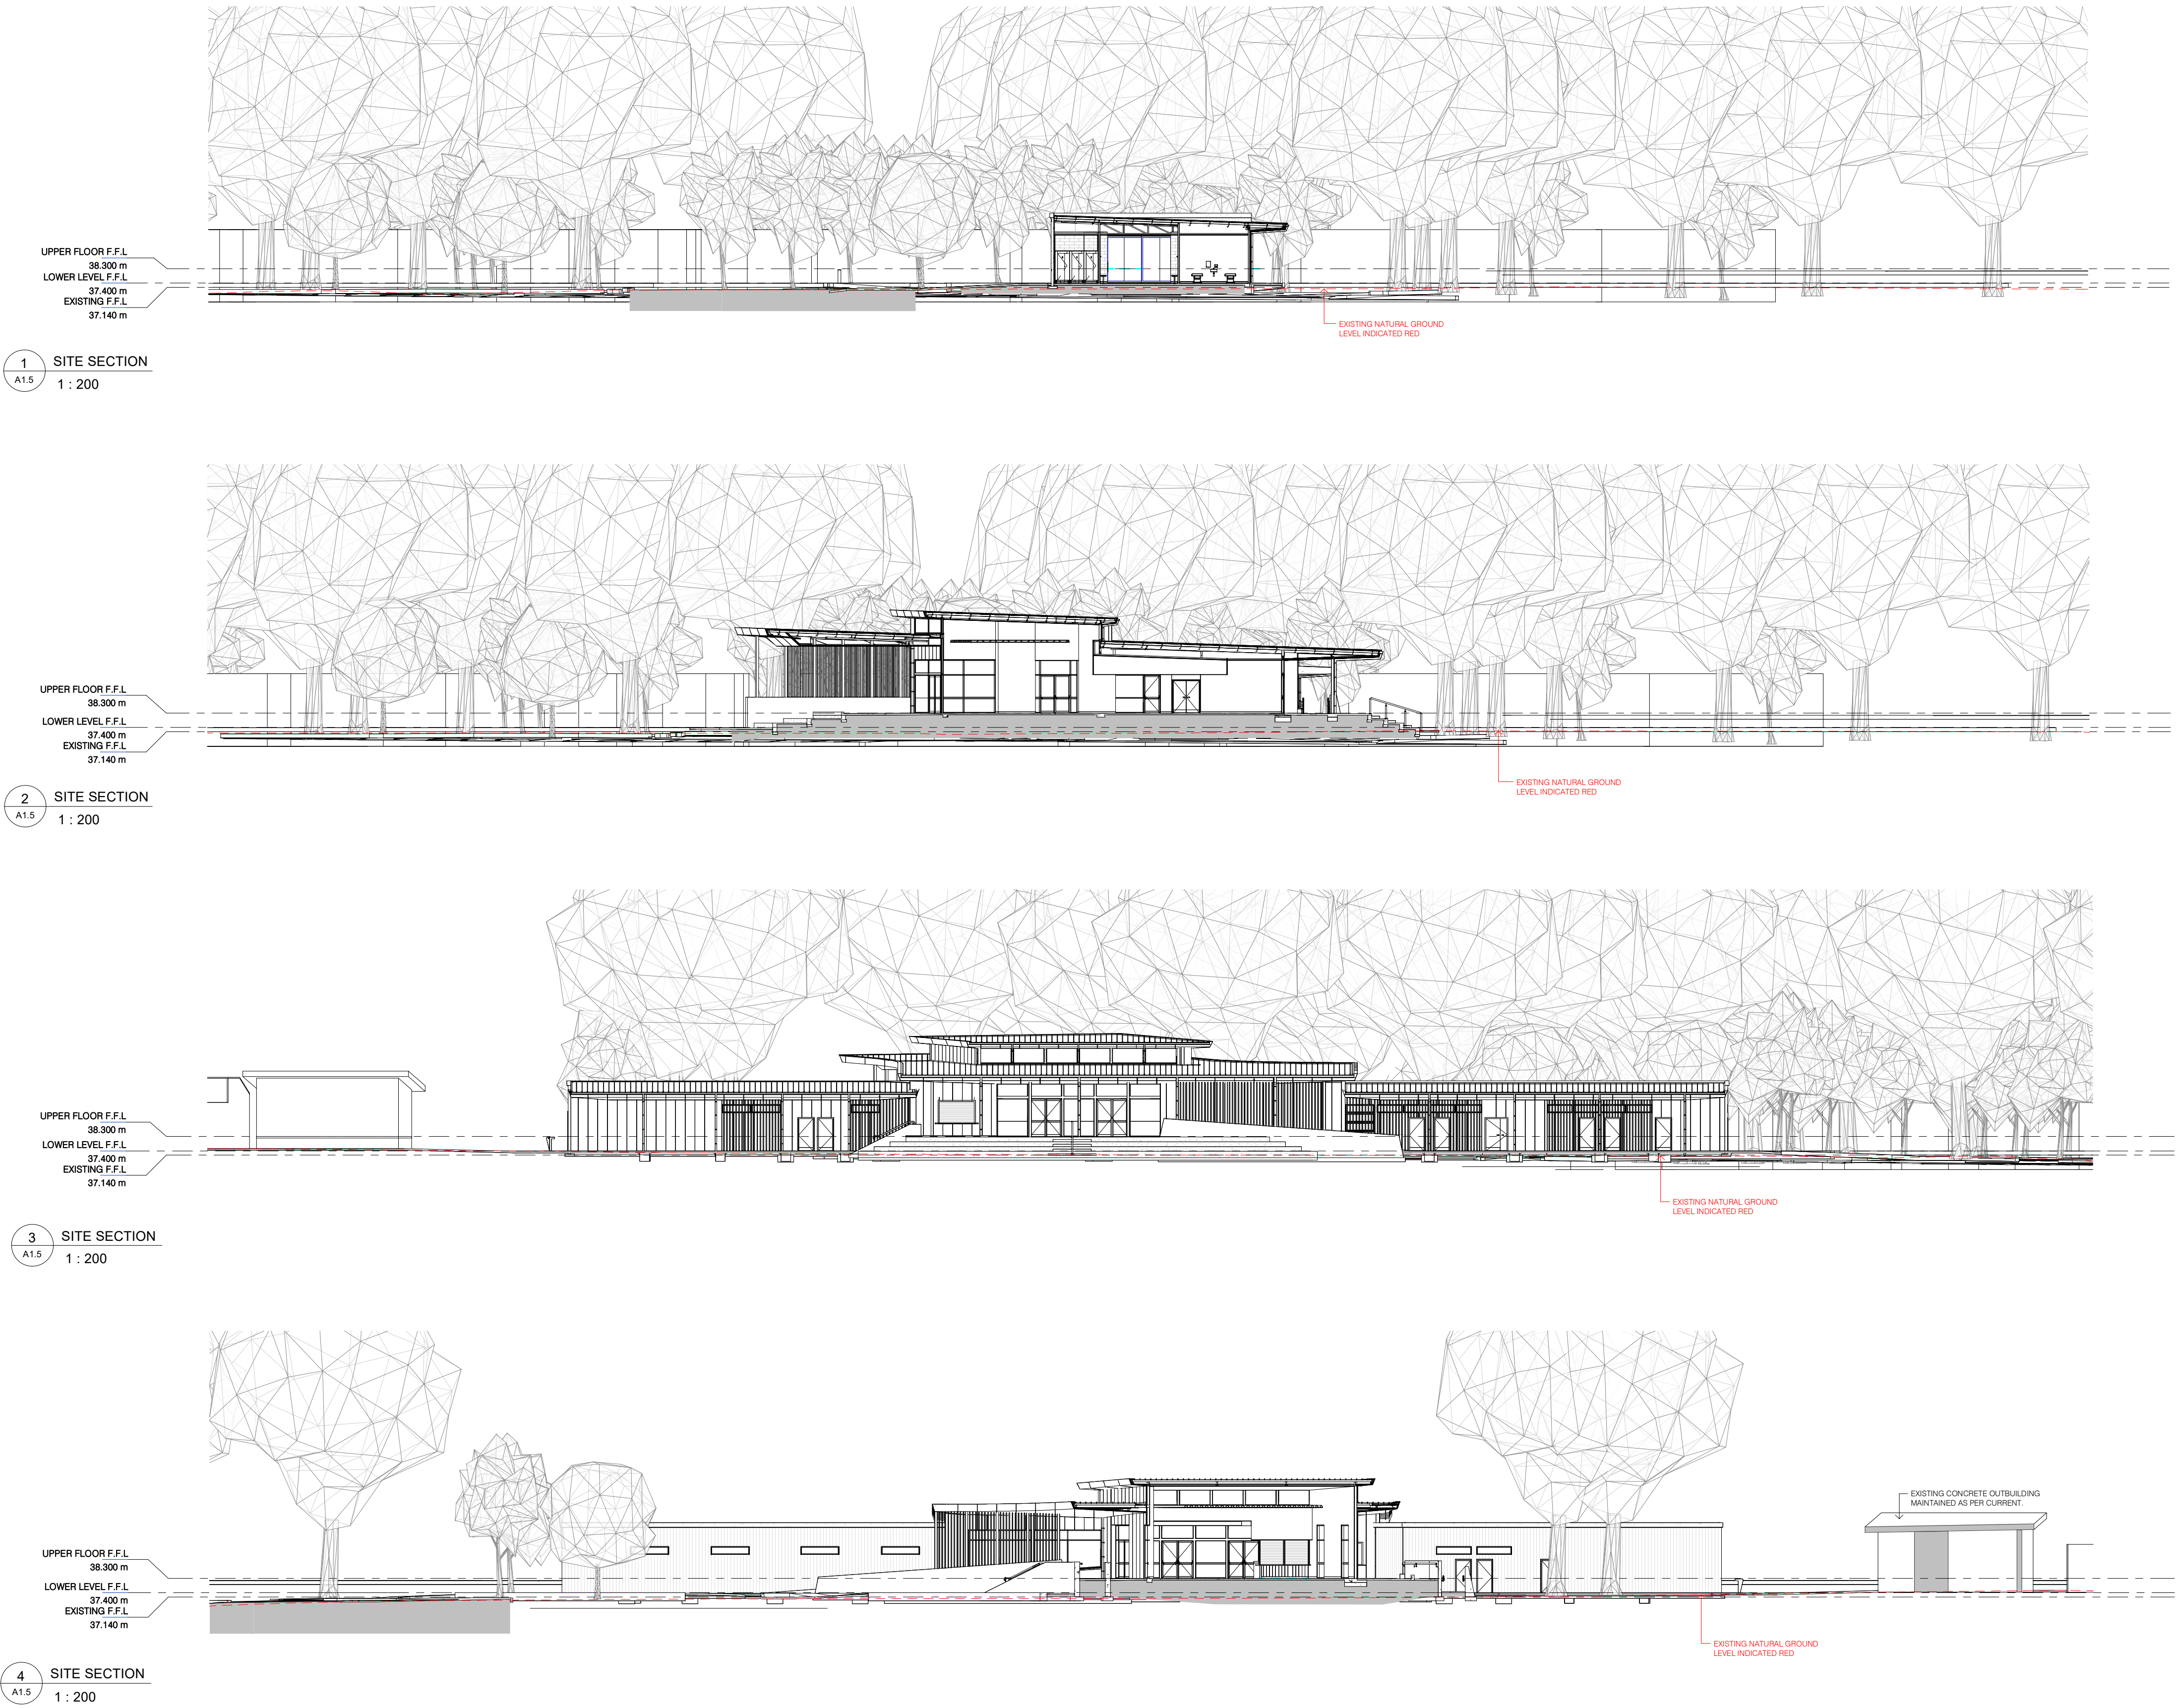

SITE NOTES

- ALL SITE WORKS DRAWINGS TO BE READ IN CONJUNCTION WITH LANDSCAPE AND CIVIL ENGINEERS DRAWINGS FOR FULL SCOPE AND DETAILS

NOTE:
REFER TO SERIES 10 ARCHITECTURAL DRAWINGS FOR FURTHER DETAILS ON FINISHES, FIXTURES AND FITTINGS IN CONJUNCTION WITH ARCHITECTURAL SPECIFICATION.

T	23.08.30	ISSUED FOR TENDER
No.	DATE	AMENDMENT

donovan payne

SCOTT RESERVE PAVILION

CITY OF KALAMUNDA

TITLE
SITE ARRANGEMENT - SITE SECTIONS

- BUILDER MUST CHECK ALL DIMENSIONS, HEIGHTS, AND LEVELS ON SITE BEFORE COMMENCING ANY WORK.
- DIMENSIONS TO GOVERN SCALE.
- ALL REFERENCES TO ELECTRICAL AND MECHANICAL SERVICES ARE INDICATIVE ONLY. REFER TO THE RELEVANT ENGINEER'S DRAWINGS AND SPEC. FOR FINAL SELECTIONS AND LAYOUT.
- © ALL DRAWINGS ARE ARCHITECTS' COPYRIGHT

SCALE	DWG NUMBER	REV
1 : 200	A1.6	T
DRAWN BW		
CHECKED SO		
JOB NO. 2210	PLOT DATE 31/08/2023 4:37:38 PM	

MEASUREMENTS TO GOVERN SCALE

C:\donovan\donovan\donovan\2023\Scott Reserve Pavilion_230805_Bymod0007.dwg

