
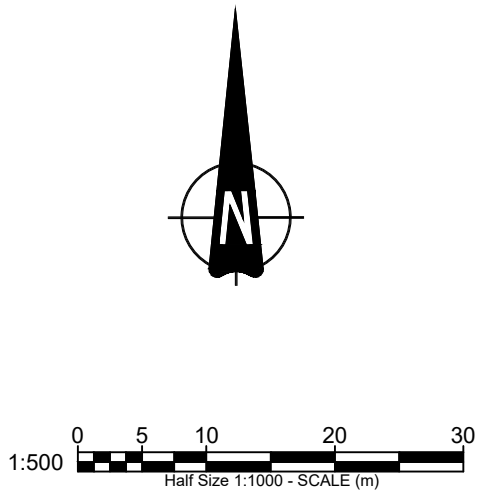


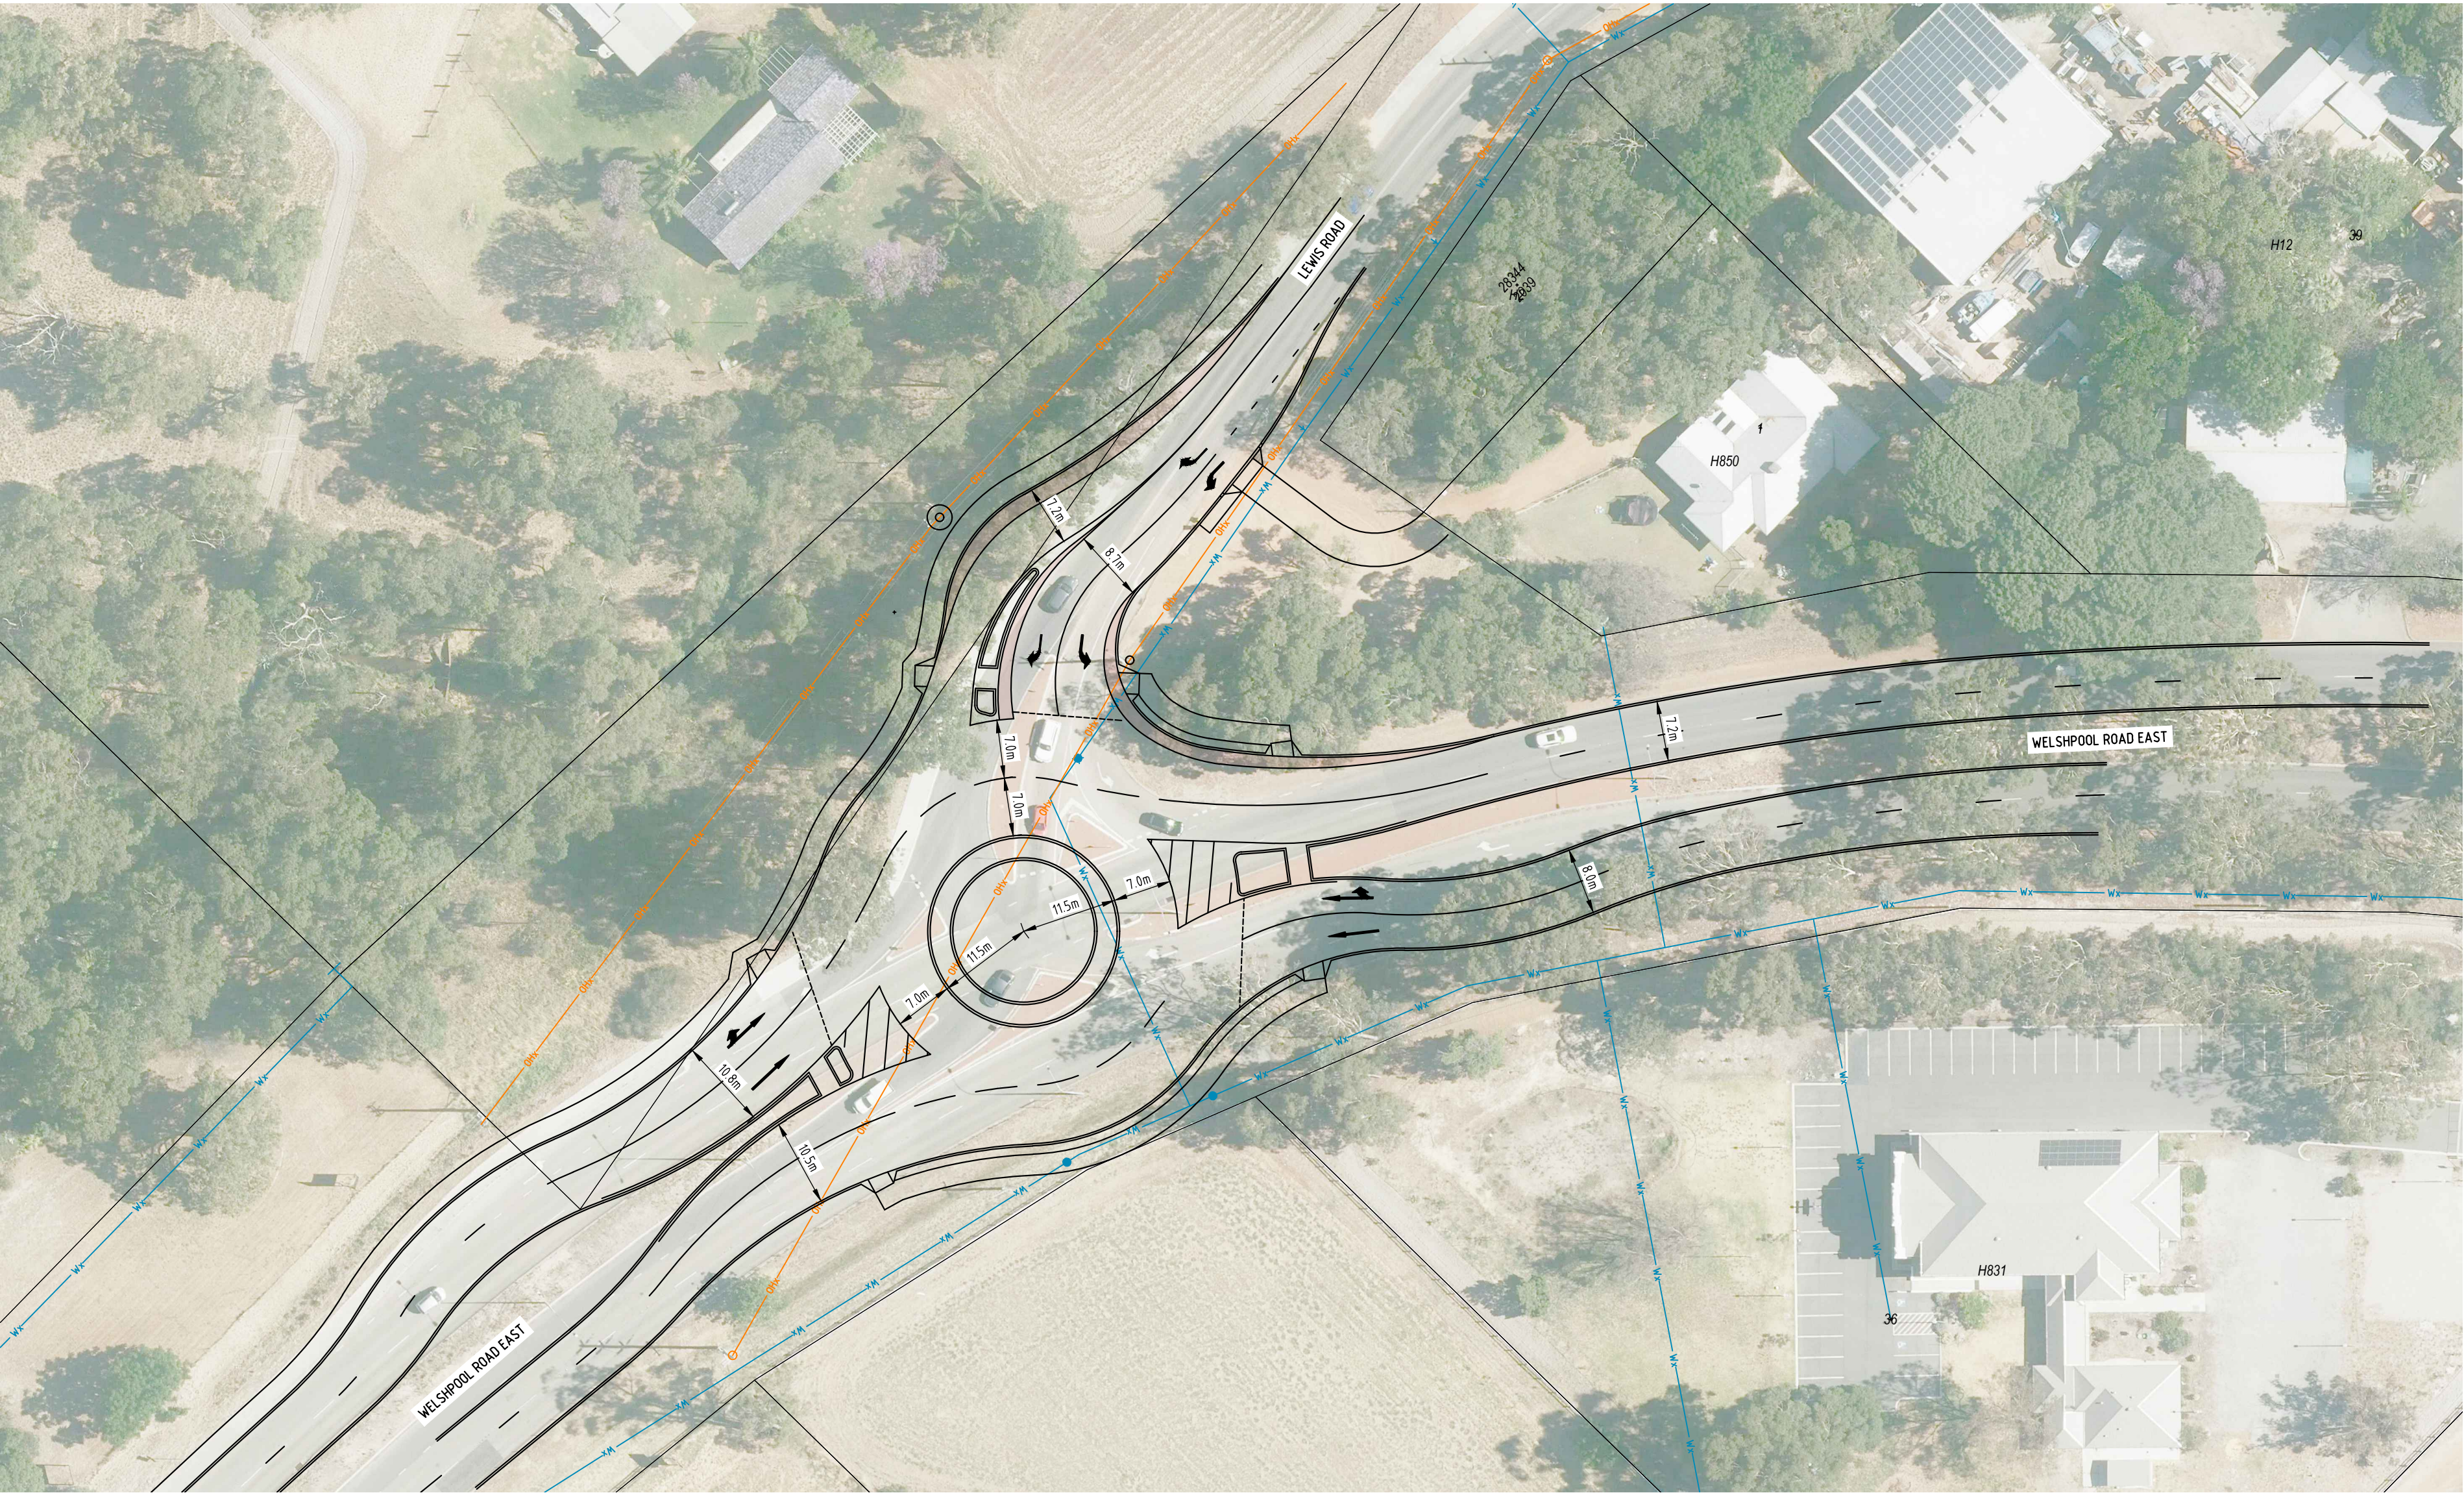

PROJECT:						COPYRIGHT		CLIENT:		DRAWING:		SCALE: 1500		DRAWING No.		REV No.			
LEWIS RD, WELSHPOOL RD E WATTLE GROVE						COPYRIGHT IN THIS DRAWING IS THE PROPERTY OF THE CONSULTANT. THE CLIENT HAS LICENSE TO USE THIS DRAWING FOR THE PROJECT ONLY THE USER SHALL BE RESPONSIBLE FOR "SITE CHECKING" ALL DIMENSIONS BEFORE COMMENCEMENT OF WORK. L&S DRAWING DO NOT MANUALLY ALTER		CITY OF KALAMUNDA		ROUNDABOUT CONCEPT		DATE: APR 2022		22-4-44/801		A			
						ONLY PLANS WITH NUMERICAL REVISION (REV. 1) OR HIGHER AND SIGNED AS APPROVED SHALL BE USED FOR CONSTRUCTION.						DESIGN: ELW		FILENAME: S:\ACTIVE PROJECTS\22-04-04\KALAD\22444-801.dwg		A1			
A		27-4-2022		CONCEPT ONLY		MJV		 Level 2 Kishore Court 58 Kishore Road PO Box 993 Canning Bridge 6153 WA Tel 081 935 9955 Email: info@portereng.com.au www.portereng.com.au 10286 Pty Ltd ACK R01 011 Ltd as Inactive for the Consulting Engineering Unit Trading as Porter Consulting Engineers 081 935 9955				STATUS: CONCEPT ONLY							
				REVISION		BY								DRAWN: MJV					
														CHECK:					
														APP'D:					