


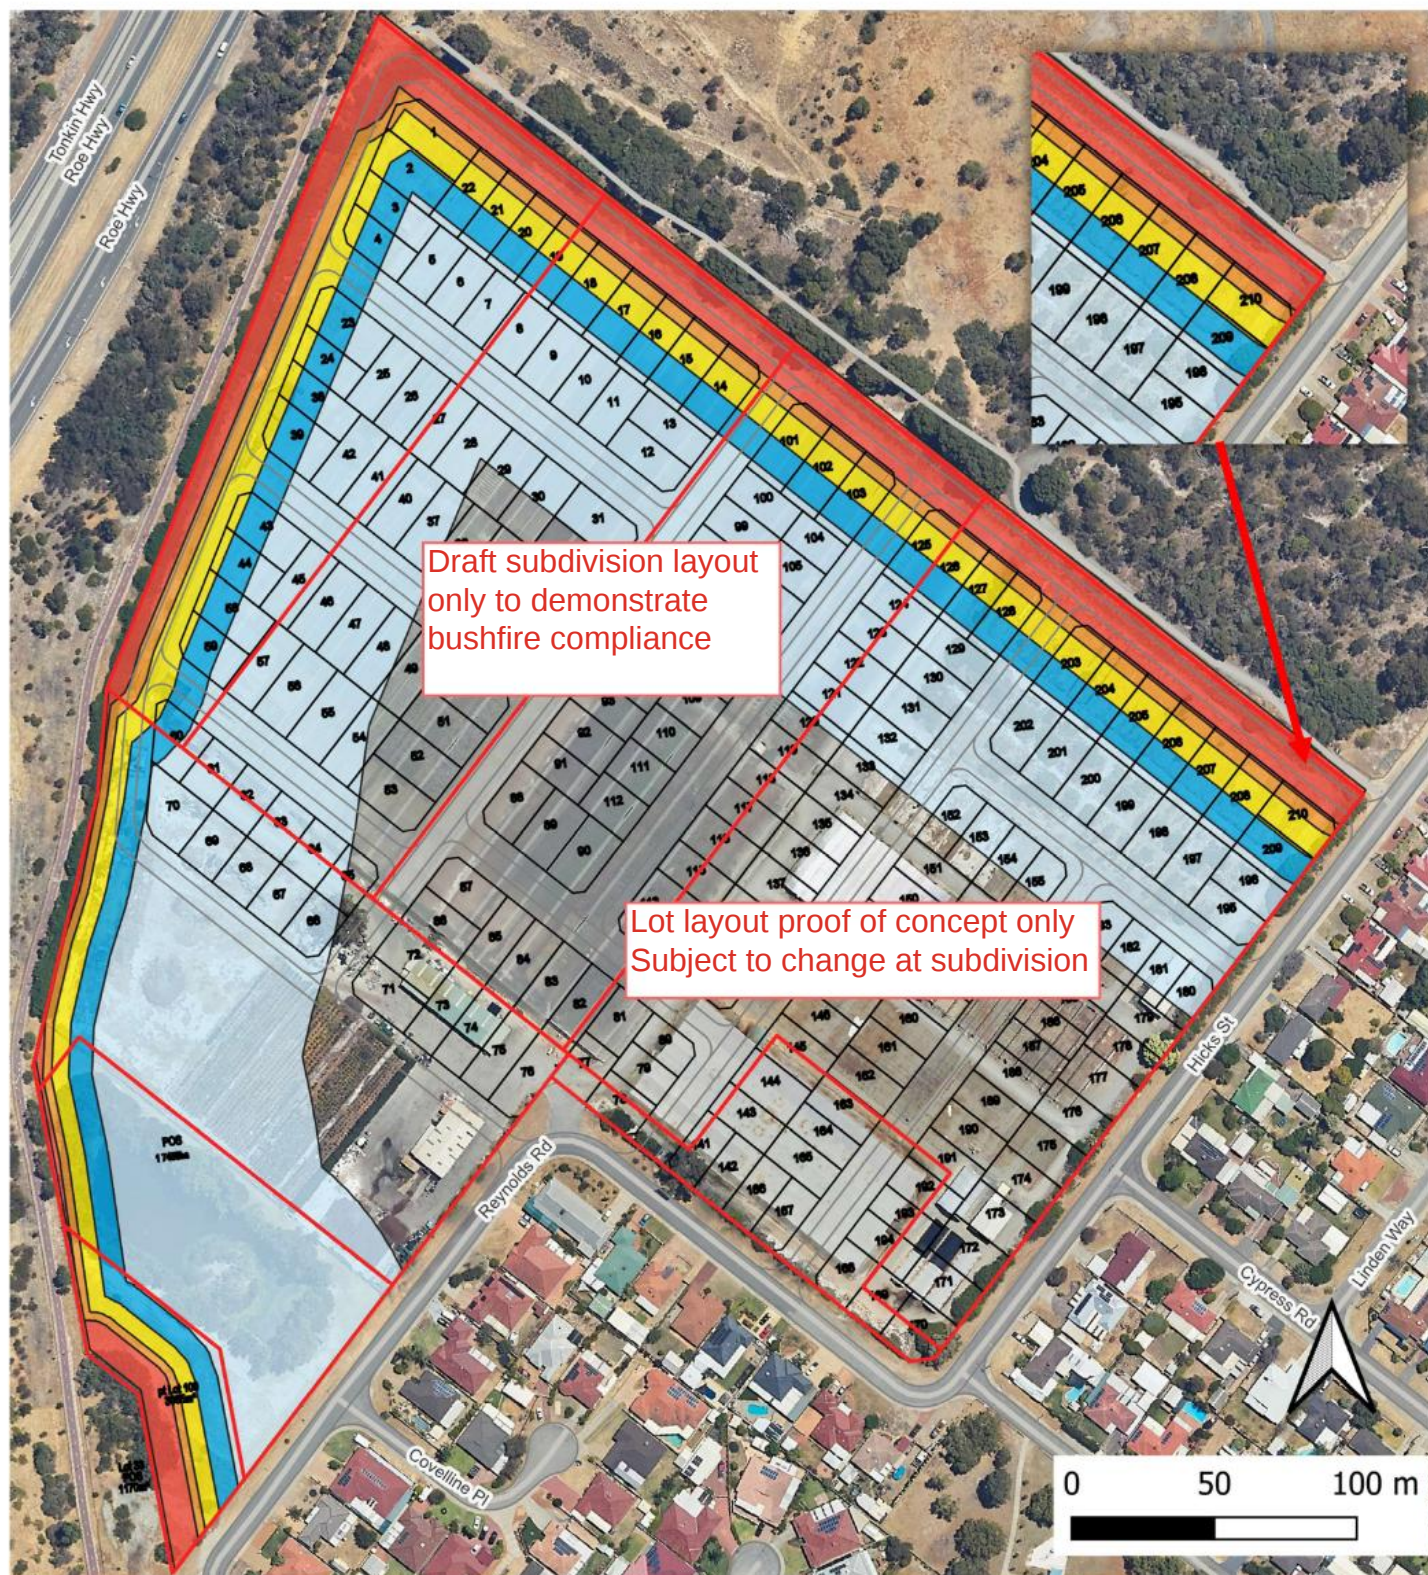

BAL Contours (Indicative – Attainable Post Development)

Lot 1 (#122), 2 (#118), 47 (#114), 48 (#116), 100(#108), 105(#100) & 106(#112) Reynolds Road, Forrestfield

The aerial imagery used was the best available at the time of review; however, it may no longer reflect the most current conditions.

Legend

Proposed Lot Boundary	Subject Land	150m area assessment	100m area assessment	BAL FZ	BAL 40	BAL 29	BAL 19	BAL 12.5	BAL Low	Comments