
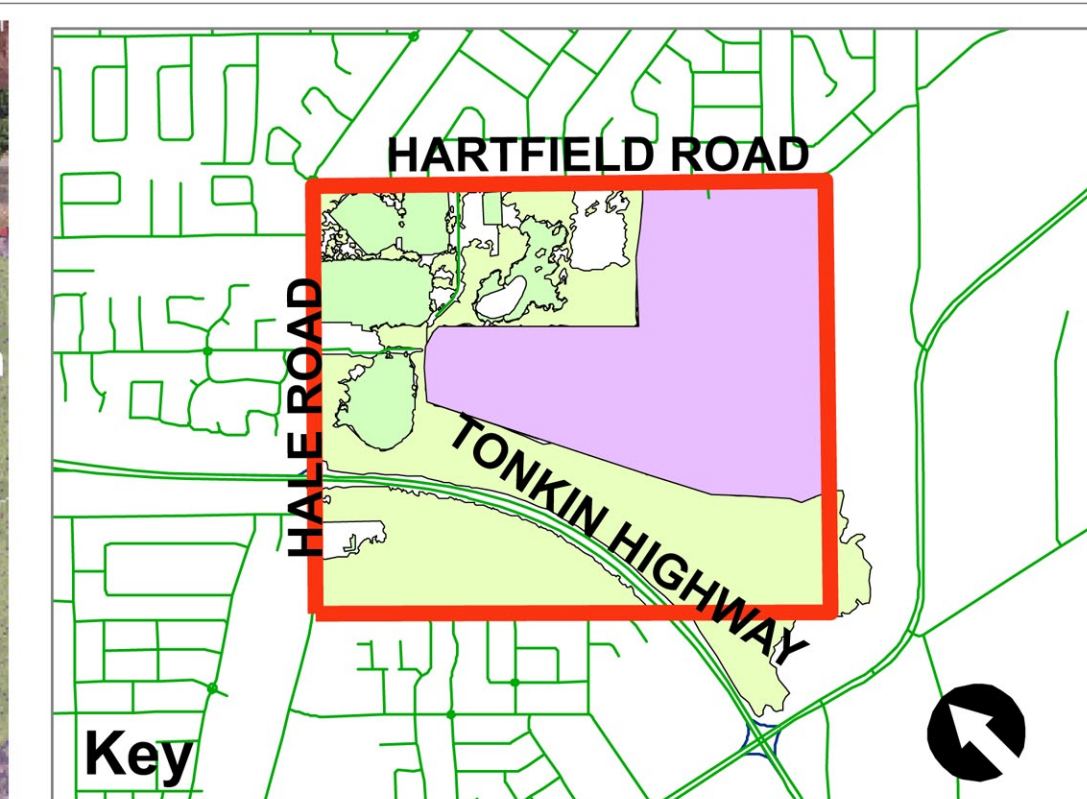


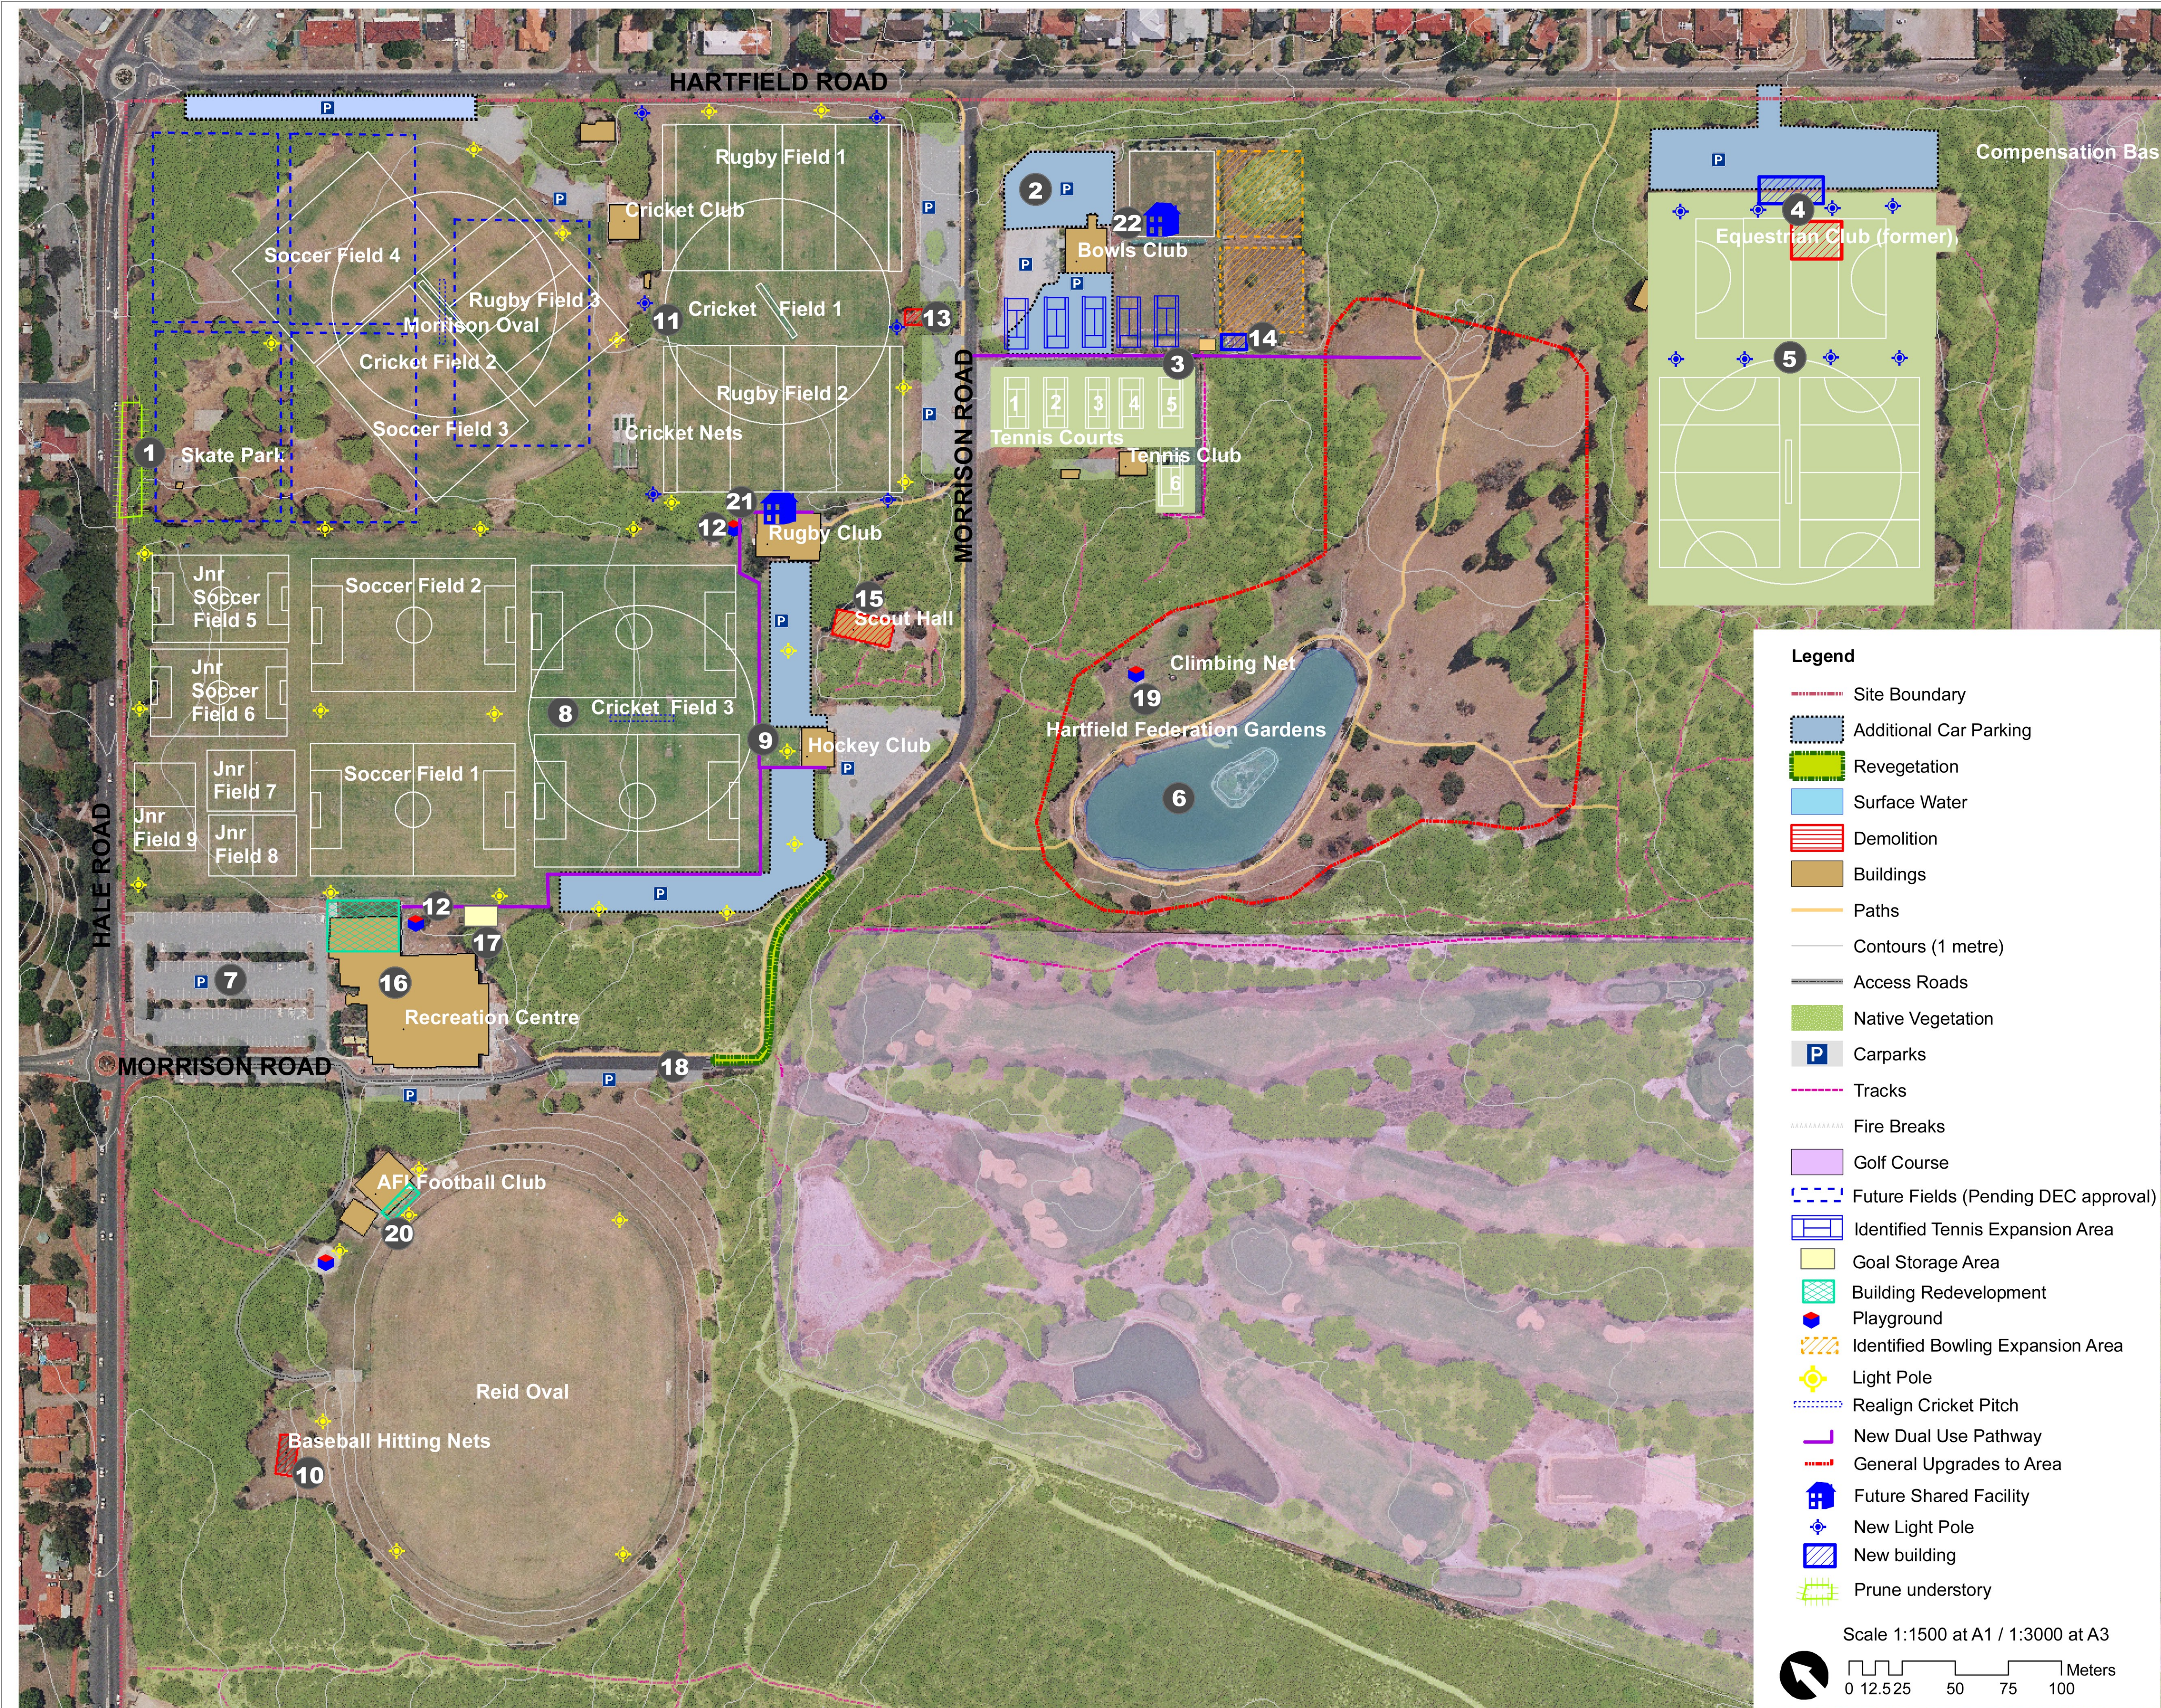

Summary of Facility Developments

Short Term 0-5 years

1. Skate park – improve security (street visibility) by selective pruning
2. Bowls - provide additional parking around clubrooms
3. Tennis - refurbish tennis courts
4. Equestrian - relocate equestrian club to alternative venue and relocate hockey club to vacated area
5. Hockey - develop three (3) hockey fields, lighting and shared clubrooms
6. Incorporate irrigation water savings initiatives with lake
7. Maintain Recreation Centre parking area to incorporate improved security (street visibility, lighting etc)
8. Soccer - two (2) new soccer fields and additional parking to replace hockey. Utilise existing changerooms and parking area (to be resurfaced)
9. Provide additional linkages in pathway network to connect core activity areas and features
10. Demolish old baseball hitting nets

Conduct Shire of Kalamunda Public Open Space Strategy

Recreation Centre - Conduct Needs & Feasibility Study

Medium Term 5-10 years

11. Rugby - upgrade floodlighting to rugby fields
12. Playgrounds - upgrade playground equipment
13. Rugby - demolish old kiosk and relocate switch board
14. Bowls - build lawn bowls shed
15. Scouts - demolish old hall, relocate to shared facility
16. Soccer - redevelop soccer clubroom facilities including upgrades to toilets, changerooms and spectator areas
17. Soccer – build goals storage area
18. Block off Morrison Road past the Recreation Centre to remove dangerous bend and revegetate the area
19. Federation Gardens Playground and Parkland – maintain & beautify existing features and link pathways
20. AFL - extend football club verandah including steps

Long Term 10-20 years

Recreation Centre - potential future upgrade (subject to needs and feasibility study)

Review/ update Recreation Master Plan

Potential Future Development (20+ years)

21. Rugby/Cricket- potential future shared use facility
22. Bowls/Tennis - potential future shared use facility

Legend

- Site Boundary
- Additional Car Parking
- Revegetation
- Surface Water
- Demolition
- Buildings
- Paths
- Contours (1 metre)
- Access Roads
- Native Vegetation
- Carparks
- Tracks
- Fire Breaks
- Golf Course
- Future Fields (Pending DEC approval)
- Identified Tennis Expansion Area
- Goal Storage Area
- Building Redevelopment
- Playground
- Identified Bowling Expansion Area
- Light Pole
- Realign Cricket Pitch
- New Dual Use Pathway
- General Upgrades to Area
- Future Shared Facility
- New Light Pole
- New building
- Prune understory

Scale 1:1500 at A1 / 1:3000 at A3

